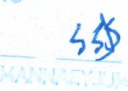



PRENTAD: 10. október 2016 13:44:57

3.HÆÐ

2.HÆÐ

1.HÆÐ

SAMÞYKKT AF BYGGINGARFULLTRUA
 2. D. OKT. 2016

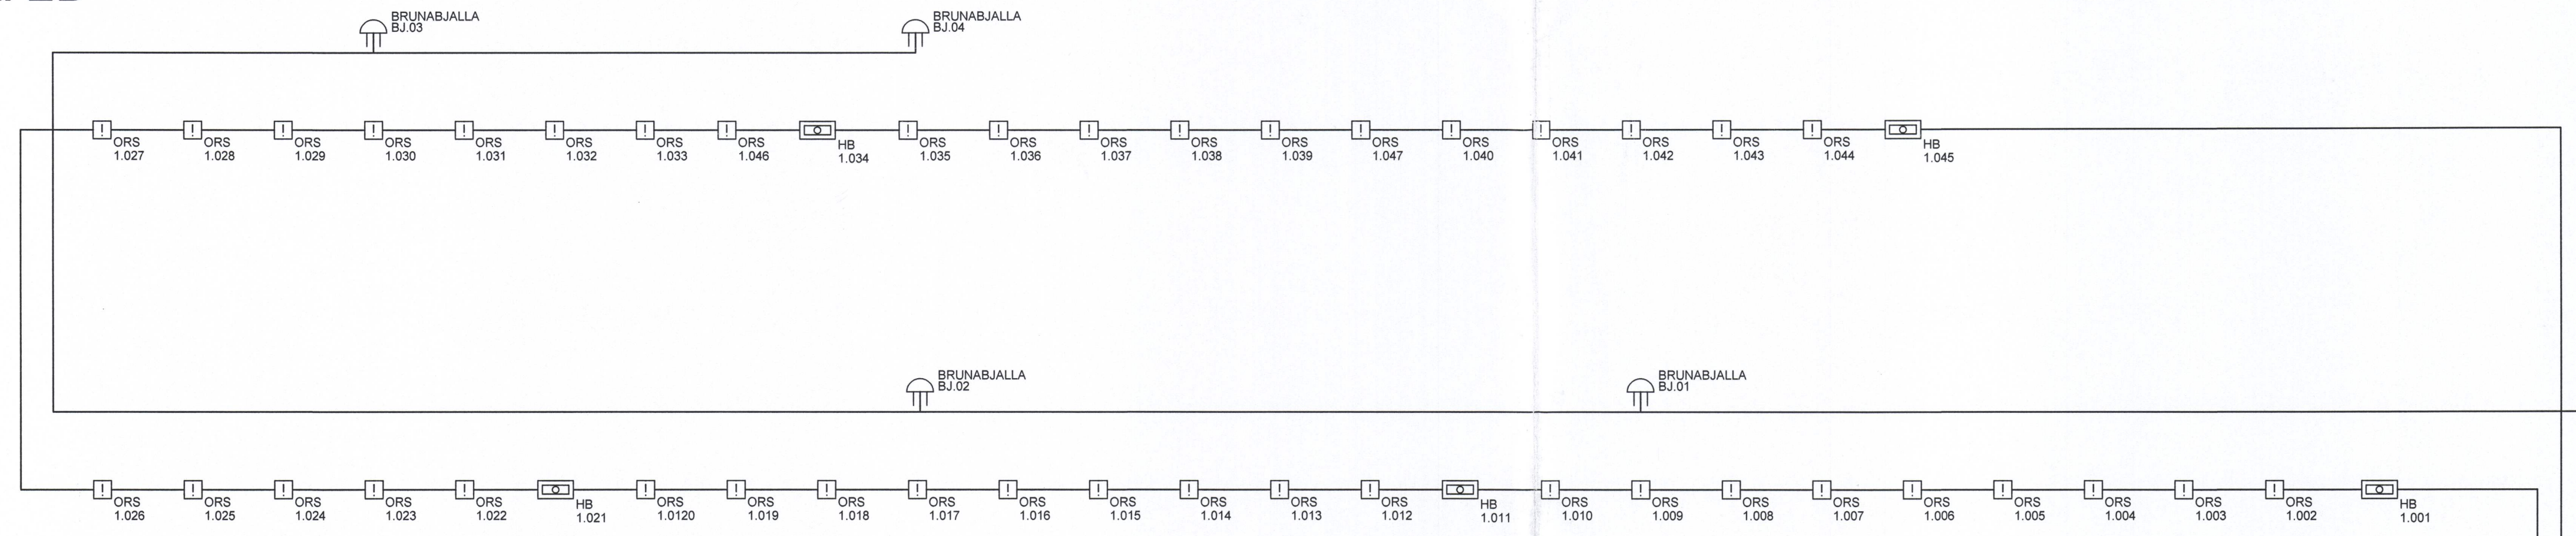


ÚTGÁFUFRILL					
ÚTG.	DAGS.	SKÝRINGAR	HANNAÐ	YFIRF.	SAMB.
U1	11.07.2016	ÚTBODSTEIKNING	GJ	GJ	JPA
DAGS. UNDIRSKRIFTAR		 F.H. MANNVITS (NAFN OG KT.) MANNVIT			
DAGS. UNDIRSKRIFTAR		 SKRIFSTOFA MANNVITS 10. okt. 2016			
HÖNNUNUR		 MANNVIT Undarhvarfi 6 203 Kópavogi Sími: 422 3000 Fax: 422 3001 www.mannvit.is mannvit@mannvit.is Kt: 430572-0169			
© ÖLL AFNOT OG AFRITUN TEIKNINGAR, AD HLUTA EDA HEILD, ER HÁÐ SKRIFLEGU LEYFI HÖFUNDA.					
ÞEKkingARSETUR ÆGISGATA 2 900 VESTMANNAEYJAR					
HEITI TEIKNINGAR BRUNAVÍÐVÖRUNARKERFI KERFISMYND					
VERKNÚMUR	3.851.215	MKV.	-	STJERD	A1
TEIKNINGANÚMUR	R-213			ÚTGÁFA	U1

TOLVUSKRA: C:\Mannvit\38513_851_21609E\Framskjot\Brunavik\kerfismynd.dwg