



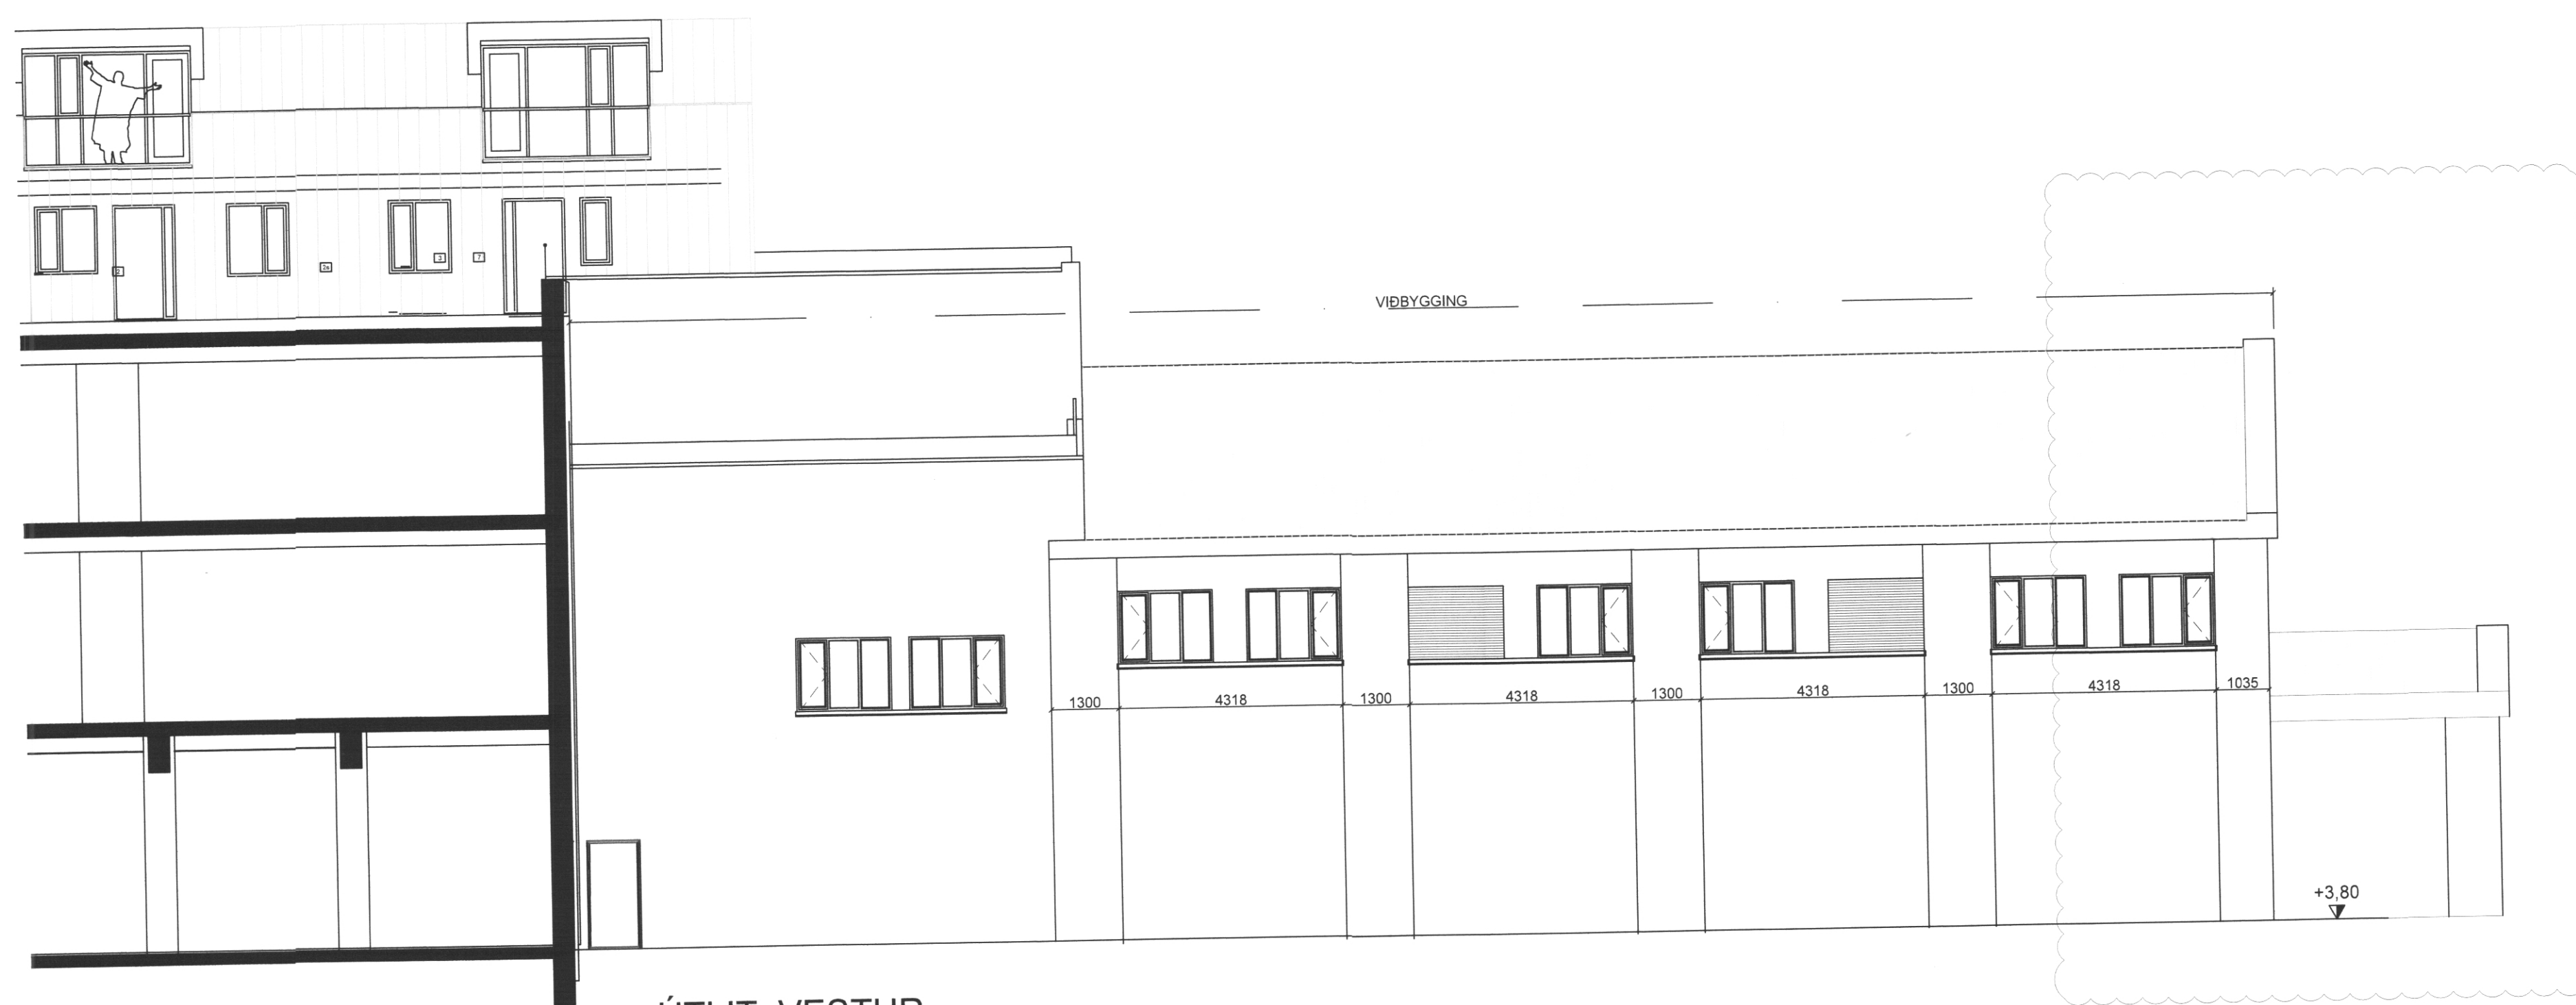

ÚTLIT, AUSTUR
 MKV. 1:100

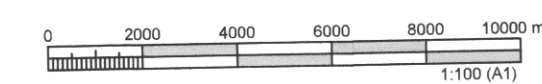

ÚTLIT, VESTUR
 MKV. 1:100

ÚTGÁFUFERILL

ÚTG.	DAGS.	SKYRINGAR	HANNAÐ	YFIRF.	SAMB.
01	16.01.2018	BYGGINGARNEFNDARTEIKNING	PZ	BB	PZ
02	13.03.2018	BREYTT ÚTLIT	BM	BB	PZ
03	08.02.2019	HREINSISTÖÐ OG GLUGGAR	BM	BB	PZ

DAGS. UNDIRSKRIFTAR F.H. MANNVITS (NAFN OG KT.)
 14.03.2019 *Kaia Löfkensdóttir*

DAGS. UNDIRSKRIFTAR SAMRÆMINGARHÖNNUDUR / HÖNNUNARSTJÓRI (NAFN OG KT.)
 14.03.2019 *Ragnheiður Bergsdóttir 27063-5445*



HÖNNUDUR



MANNVIT
 Unnarhvarfi 6 203 Kópavogi Sími: 422 3000 Fax: 422 3001
 www.mannvit.is mannvit@mannvit.is Kt: 430572-0169

© ÖLL AFNOT OG AFRITUN TEKNIÐGAR, AD HLUATA EDA HEILD, ER HÁÐ SKRIFLEGGU LEYFI HÖFUNDA.

HEITI VERKS
**ÆGISGATA 2
 PROJECT KILT
 900 VESTMANNNAEYJAR**

HEITI TEKNIÐGAR
**ADALUPPDRATTUR
 ÚTLIT, VESTUR OG AUSTUR**

FRUMÚTGÁFA 16.01.2018	MKV. 1:100	STÆRD A1
VERKNUMER 1.851.204	VERKHLUTI 000	TEKNIÐGANUMER CDR-0105
		ÚTGÁFA 03