



003 DEILI
0104 1:20

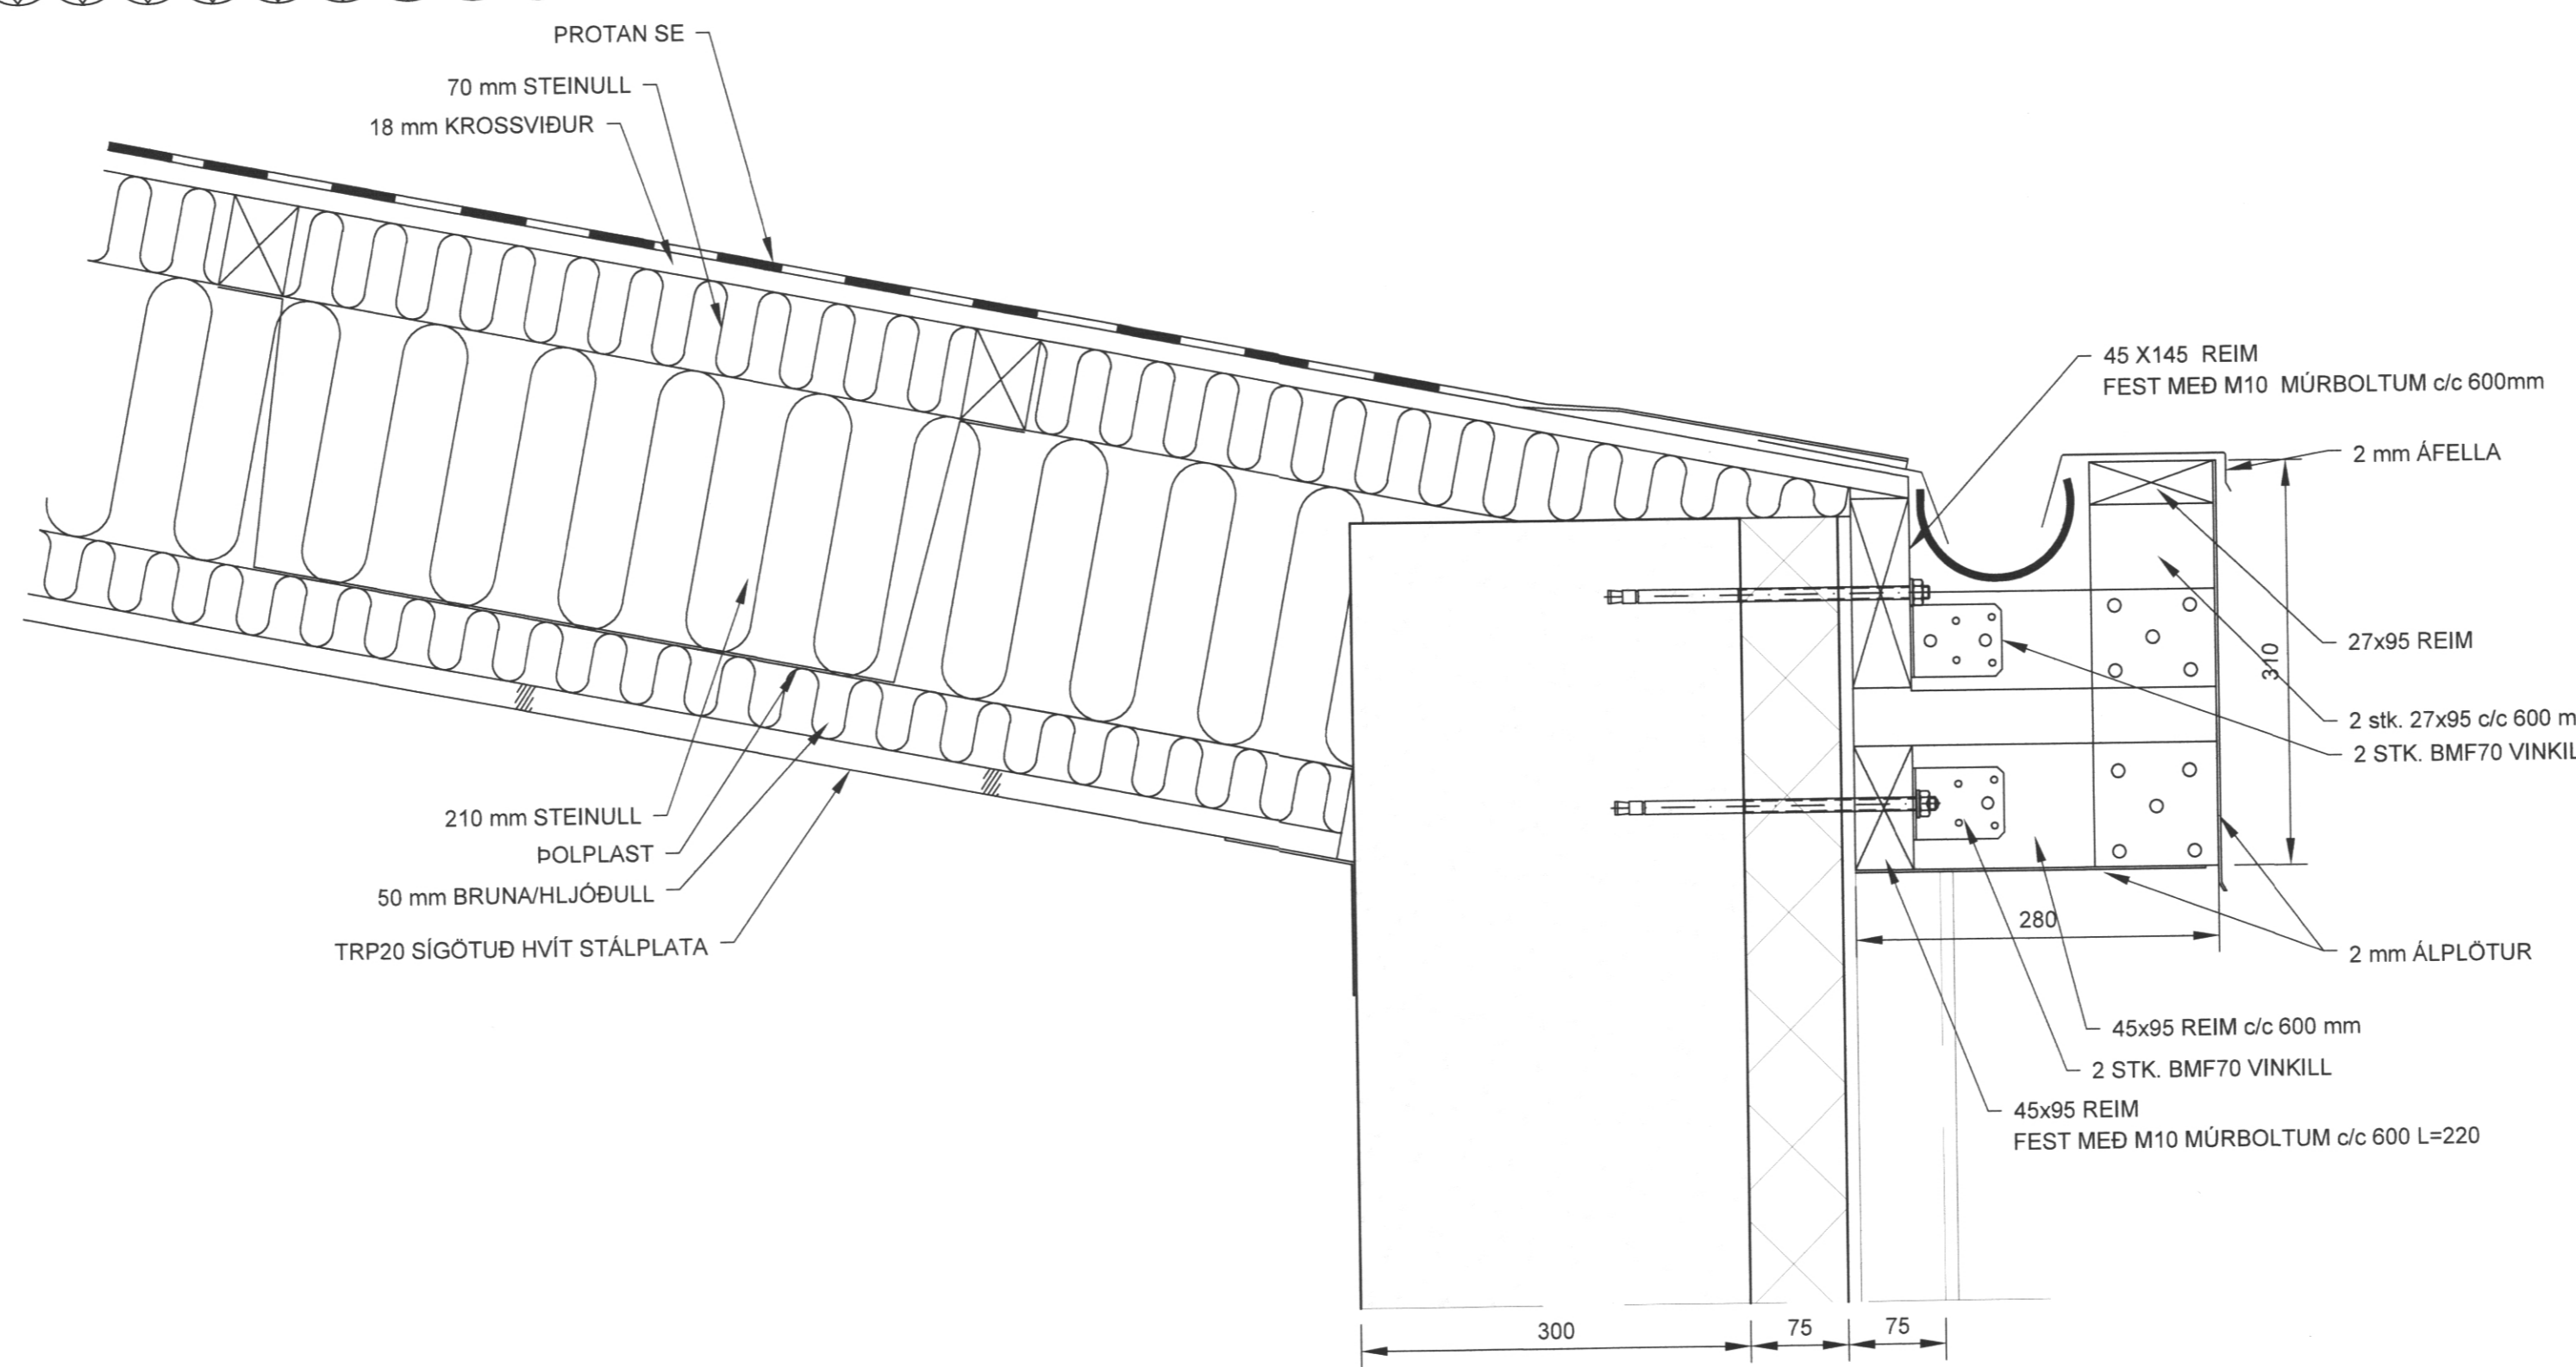

004 DEILI
0104 1:20

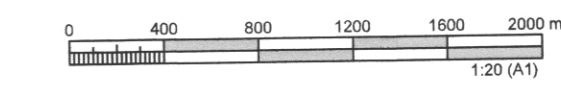

ÚTGÁFUFERILL					
ÚTG.	DAGS.	SKYRINGAR	HANNAÐ	YFIRF.	SAMP.
01	16.01.2018	BYGGINGARNEFNDARTEIKNING	PZ	BB	PZ
02	13.03.2018	BREYTT SNID	BM	BB	PZ

DAGS. UNDIRSKRIFTAR F.H. MANNVITS (NAFN OG KT.)
 14.03.2019 *Páll Þorláksson*
 DAGS. UNDIRSKRIFTAR SAMRÆMINGARHÖNNUÐUR / HÖNNUNARSTJÓRI (NAFN OG KT.)
 14.03.2019 *Þórunn Þórunnsson 29063-5445*



HÖNNUÐUR
MANNVIT
 Urðarhvarfi 6 203 Kópavogi Sími: 422 3000 Fax: 422 3001
 www.mannvit.is mannvit@mannvit.is Kt: 430572-0169
© ÖLL AFNOT OG AFRITJUN TEIKNINGAR. AD HLUÐA EÐA HEILD. ER HAF SKRIFLEGU LEYFI HÖFUNDA.

HEITI VERKS
**ÆGISGATA 2
 PROJECT KILT
 900 VESTMANNNAEYJAR**

HEITI TEIKNINGAR
**ADALUPPDRÁTTUR
 FRÁGANGUR ÞAKKANTS LANGHLIDA
 SÉRMYNDIR**

FRUMÚTGÁFA 16.01.2018	MKV. 1:5	STÆRB A1
VERKNÚMUR 1.851.204	VERKHLUTI 000	TEIKNINGANÚMUR CDR-0110
		ÚTGÁFA 02