
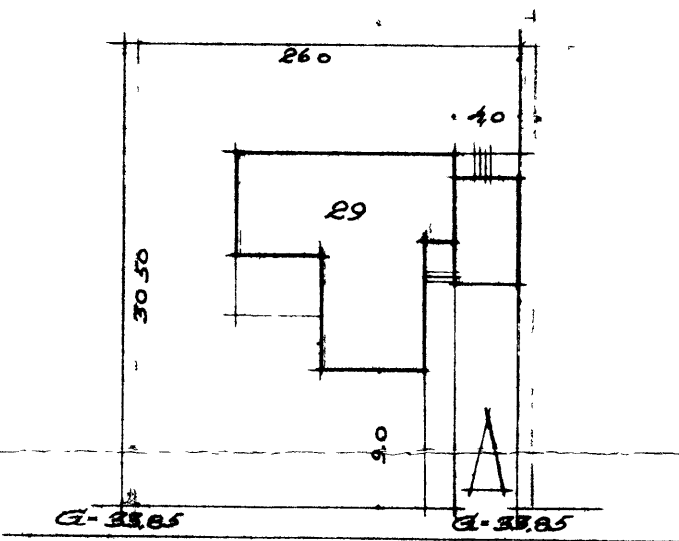


121

Jonas Jón Magnússon
Miran: f. h. Bygging hf
Fjörlifer Guðnason.
27/1-1965

26
3
78

29
26
58
4
554

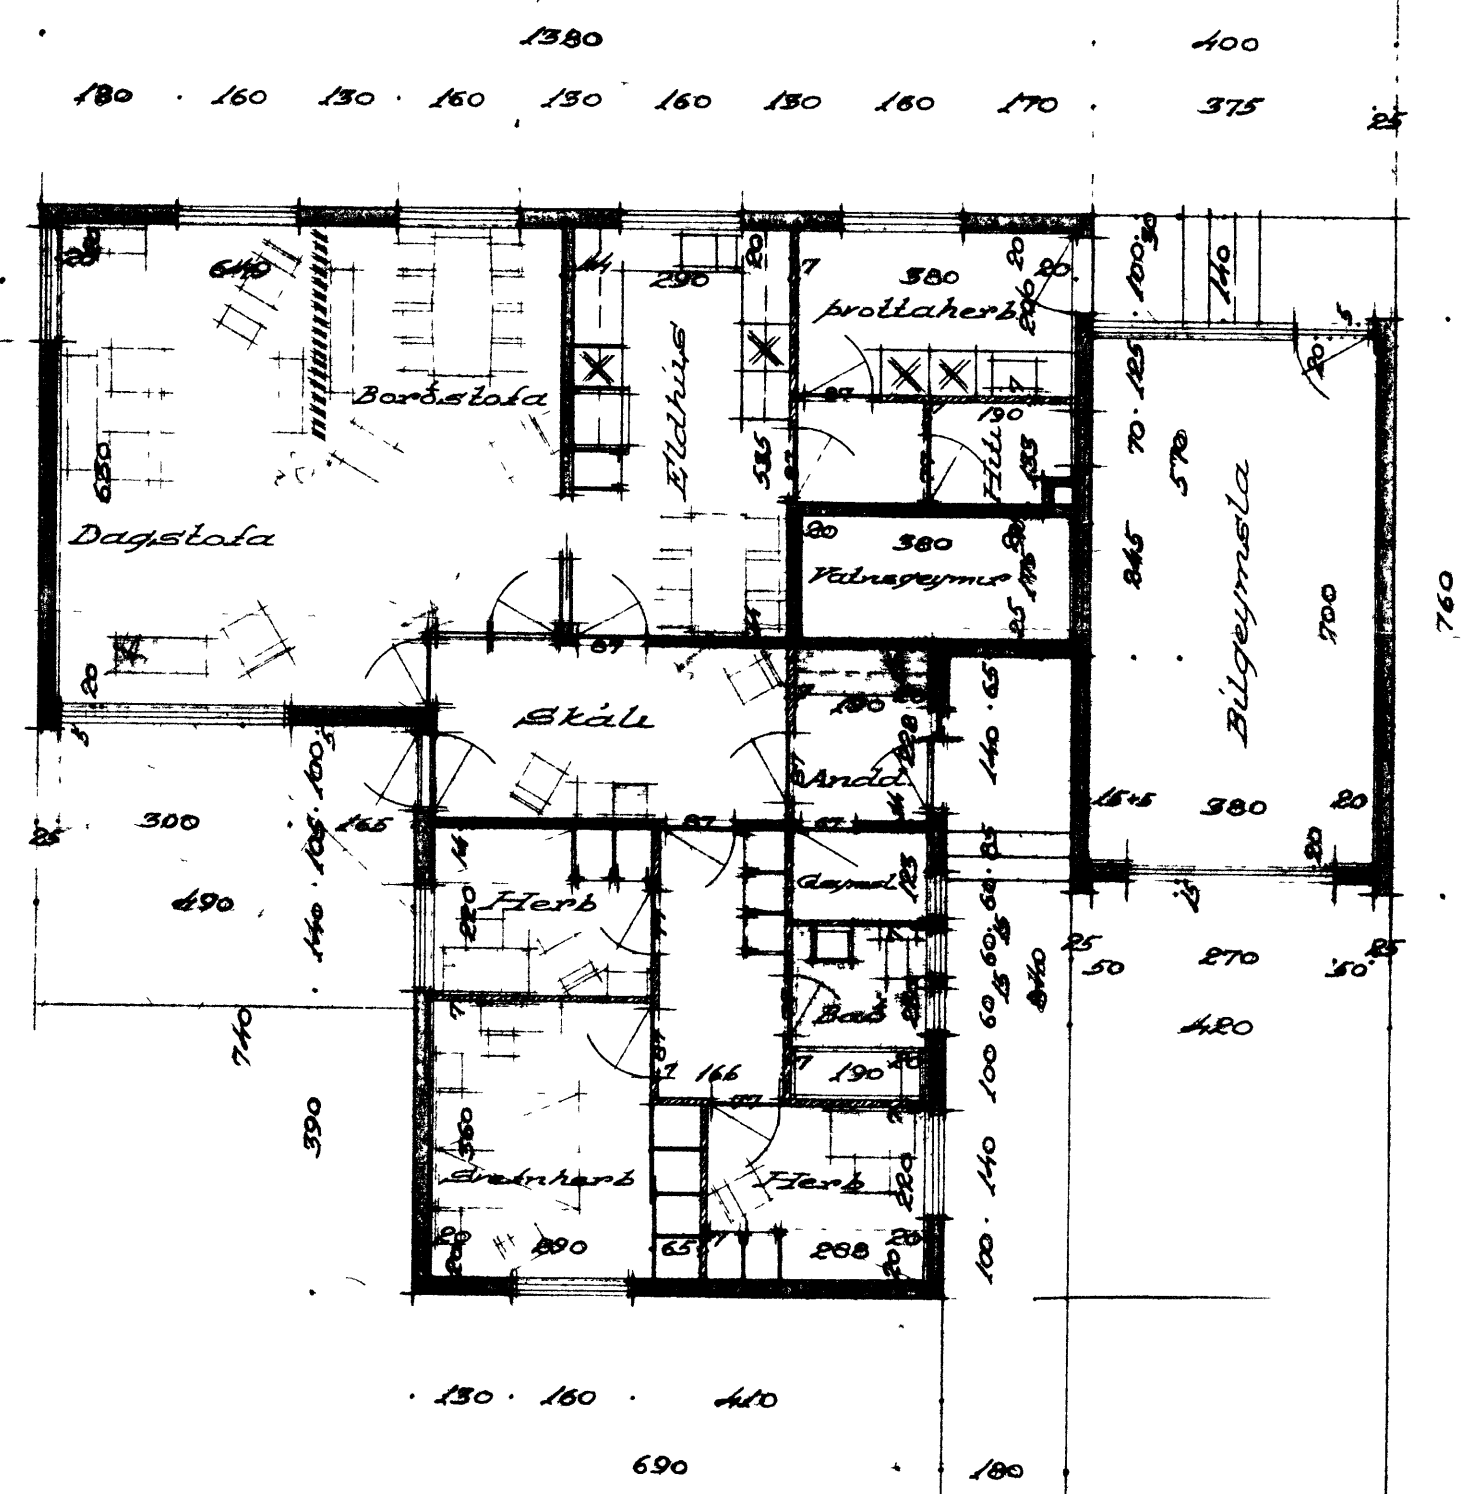

Lób 793,0 m²
Eld 141,52 m² 409 m³
Bilg 30,20 m²

Ásaregur

Ástæðumynd 1:500

141
33
423
123
7235

Grunnmynd

TEIKNISTOFAN TÓMASARHAGA 31	
REYKJAVÍK	
GÍSLI HALDORSSON arkitekt JOSEF REYNIS arkitekt OLAFUR JÚLIUSSON byggingarfr	
1/100	Verkefni: Ásaregur nr 29
4/1/65	Ystmannnaeyjum
1	Eig: Fjörlifer Magnússon
	Grunnmynd