

Asvegur 32A Vestmannaeyjum.


138

SAMPYKKT I BYGGINGANEFND


14-5-82

BYGGINGAFULLTRUINN I VESTMANNAEYJUM


Jalor Magnússon

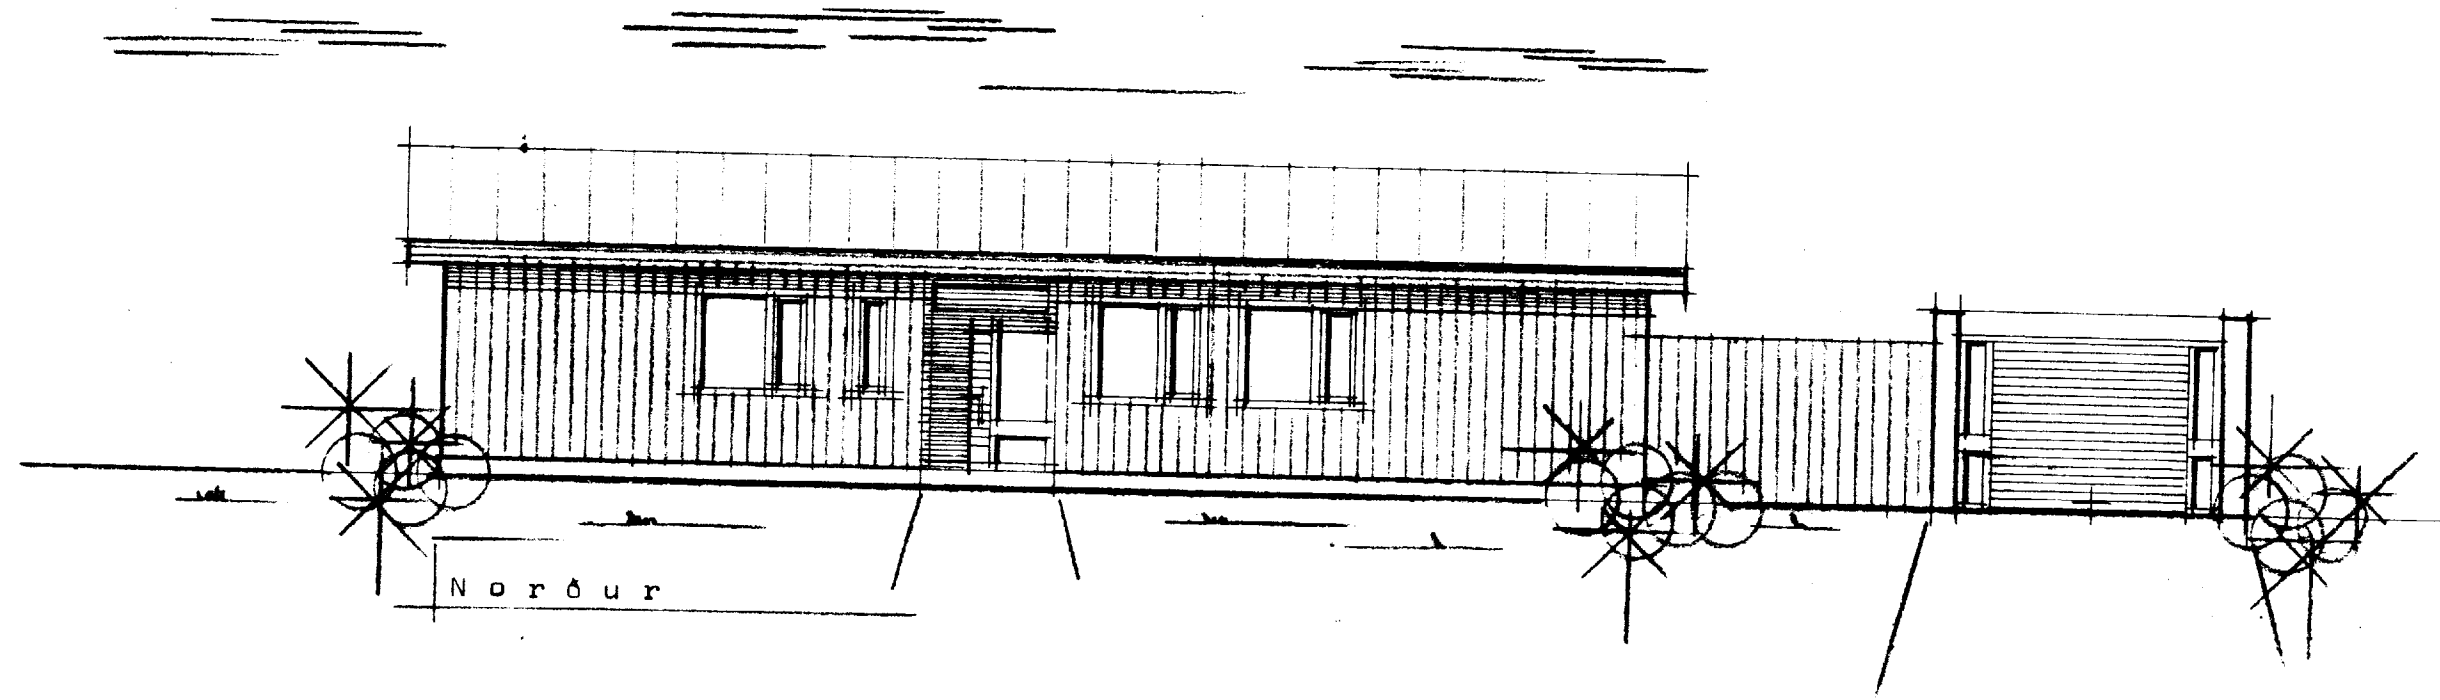


Norður

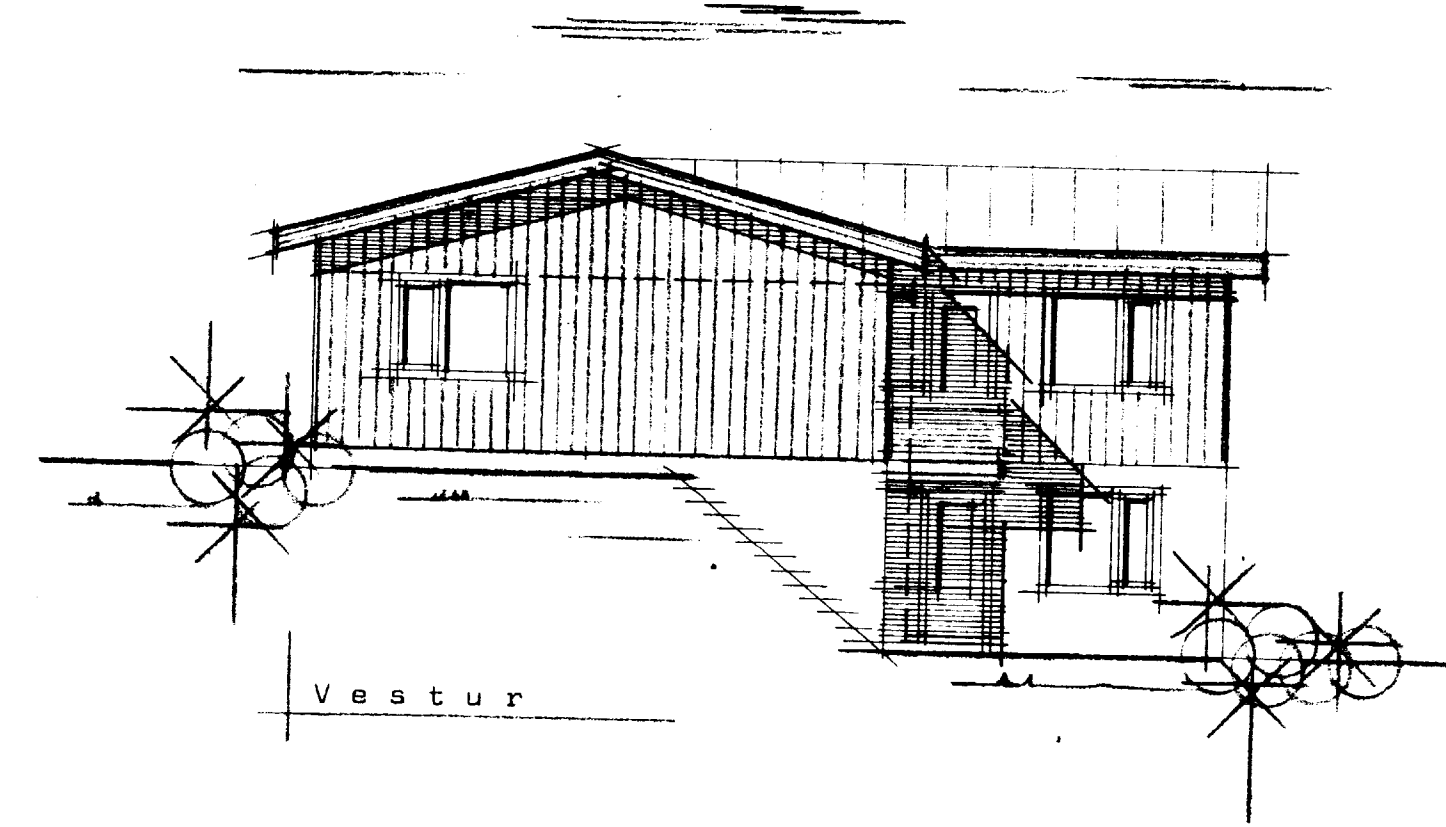


Vestur

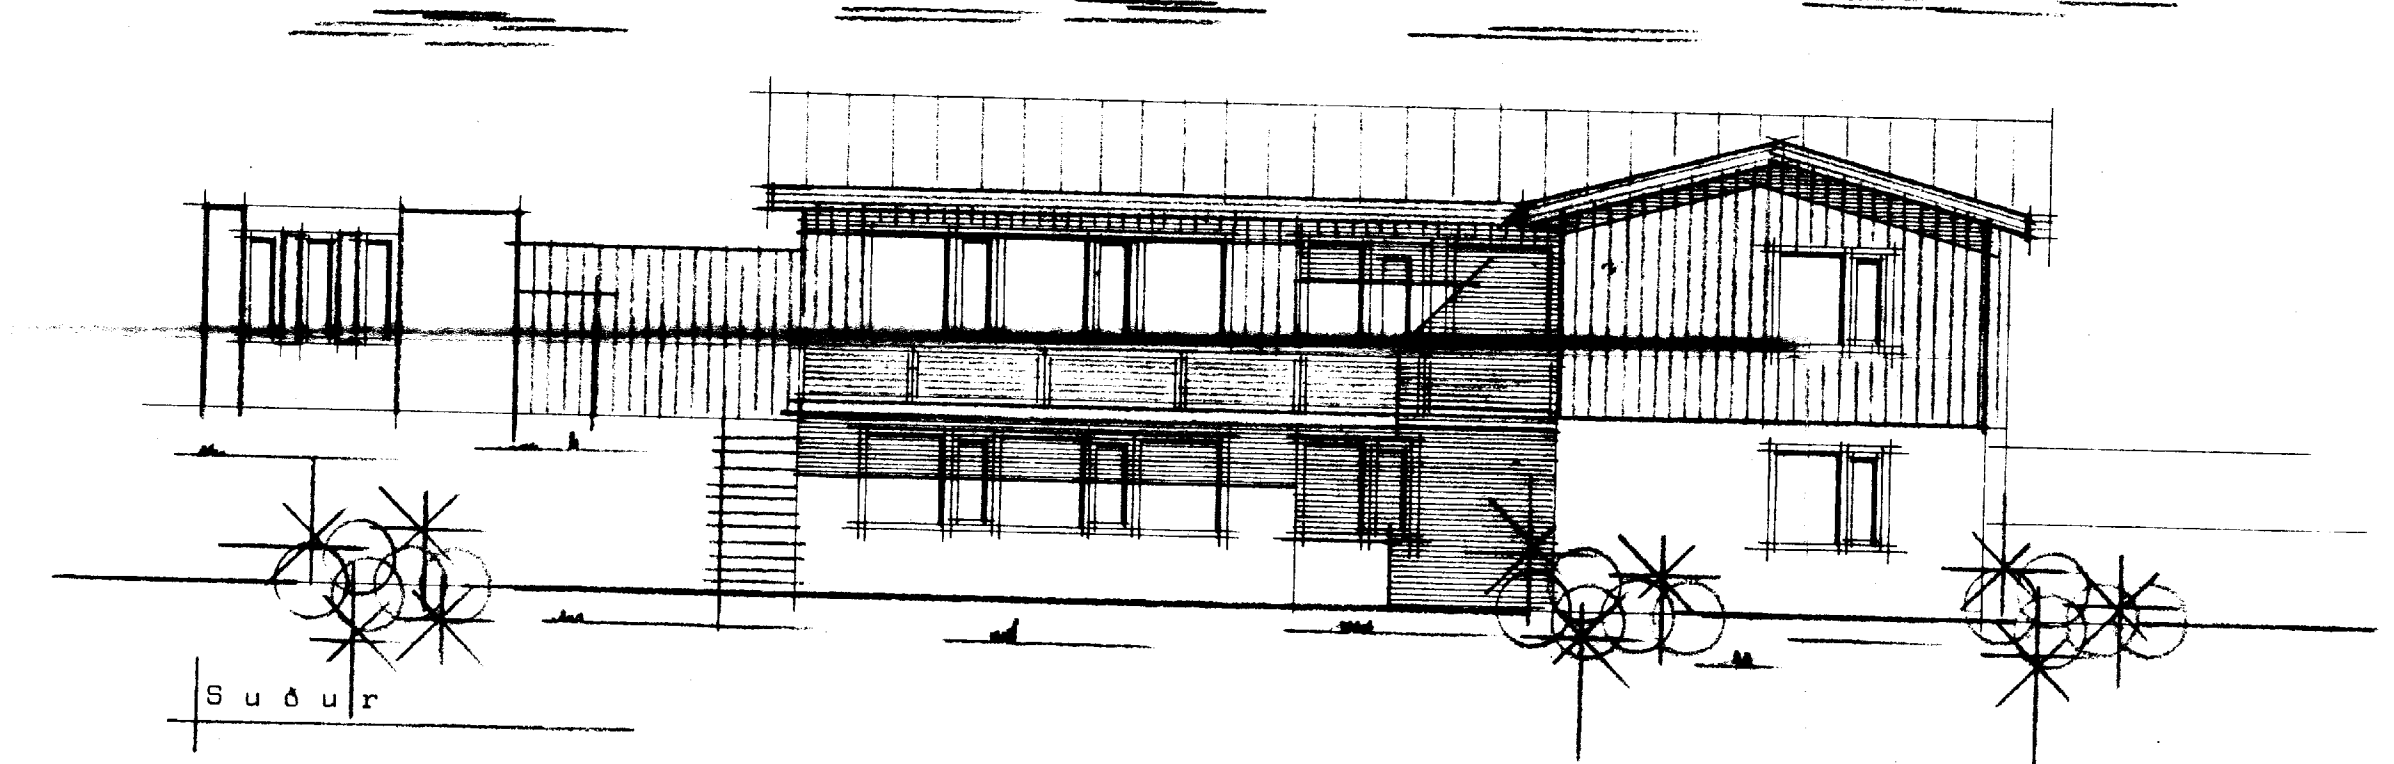


Suður

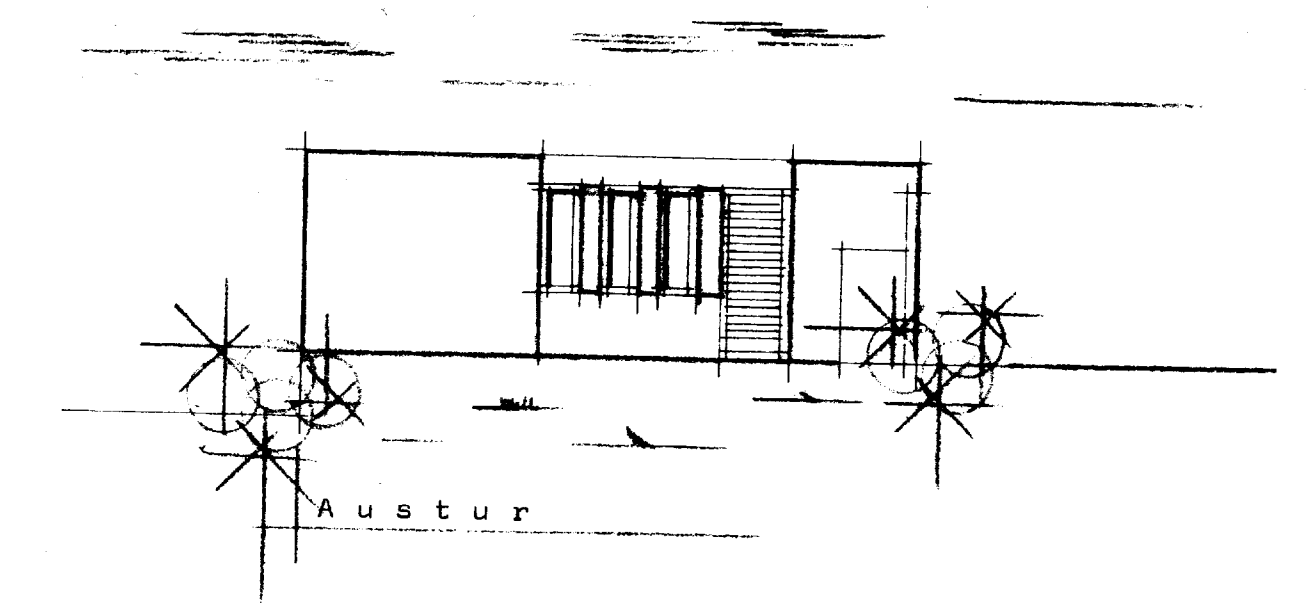

Austur

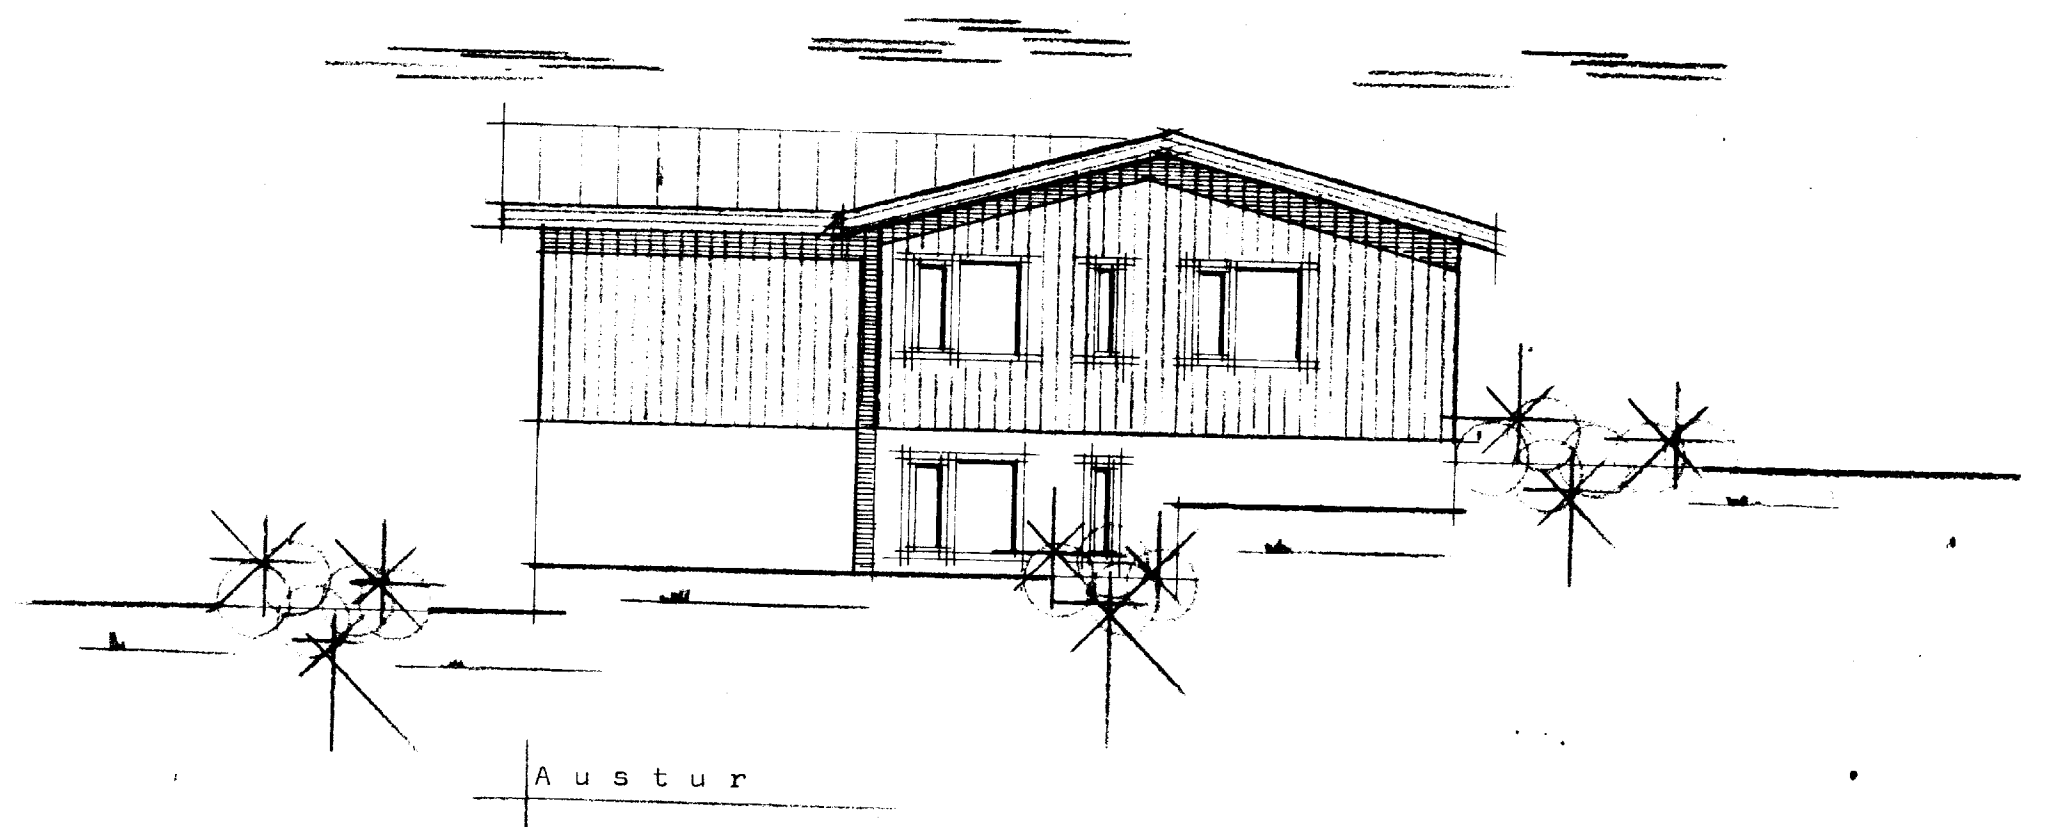

Austur

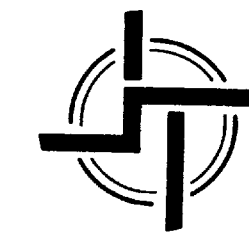

STAÐALHÚS

TEIKNISTOFA SÍÐUMÚLA 3I SÍMI 8314I

VERKEFNI	DAGS. 1982	VERK NR ST 15
Otflitsmyndir	MKV. 1:100	
Asvegur 32A Vestmannaeyjum.	BR.	
	BLAD NR 1.03	

SIGURDUR GUDMUNDSSON SIGURDUR P. KRISTJÁNSSON