




SNID A-A 1:50

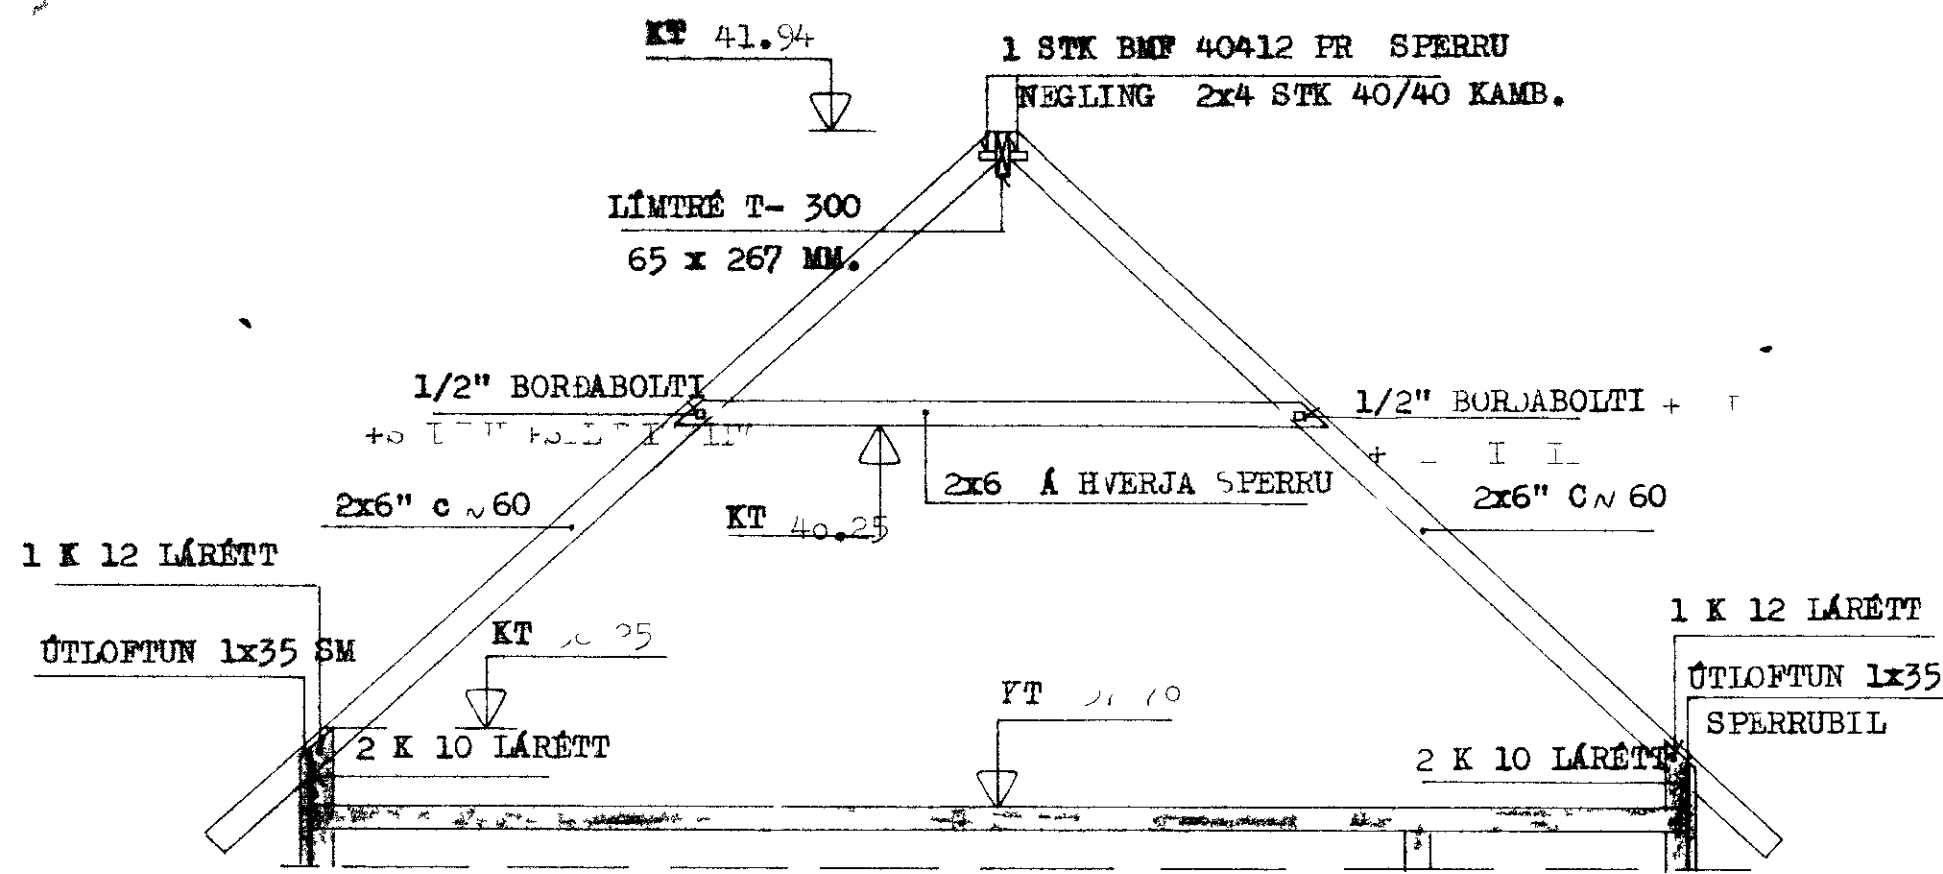


SNID B-B 1:50

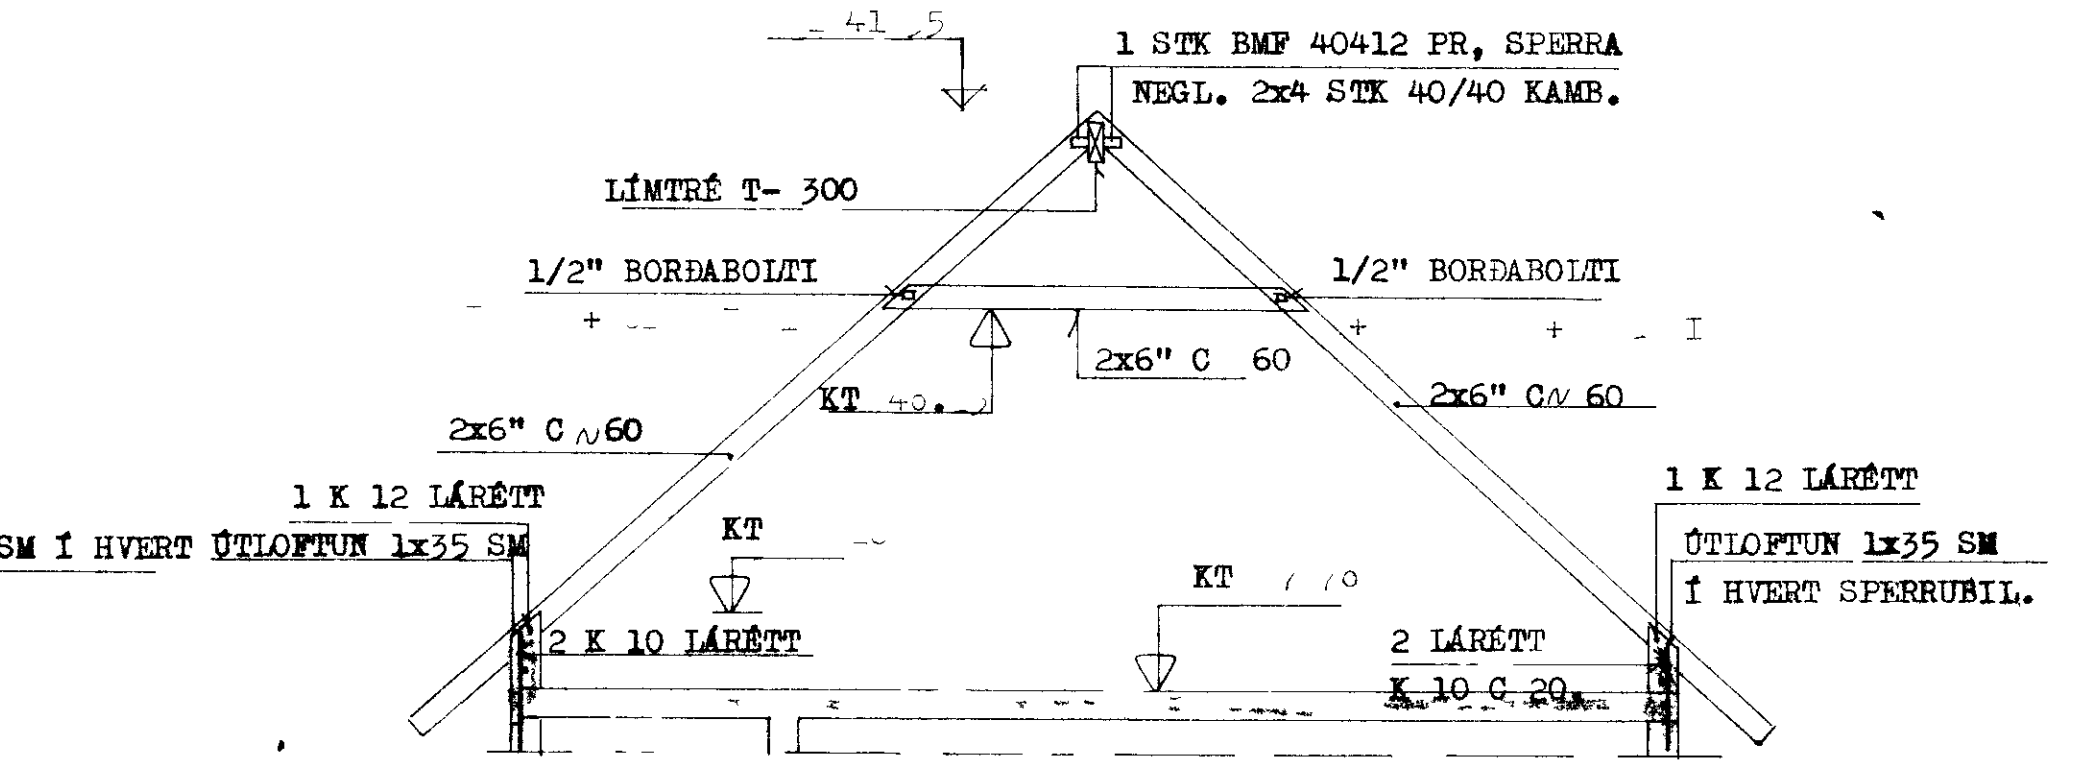

SNID C-C 1:50

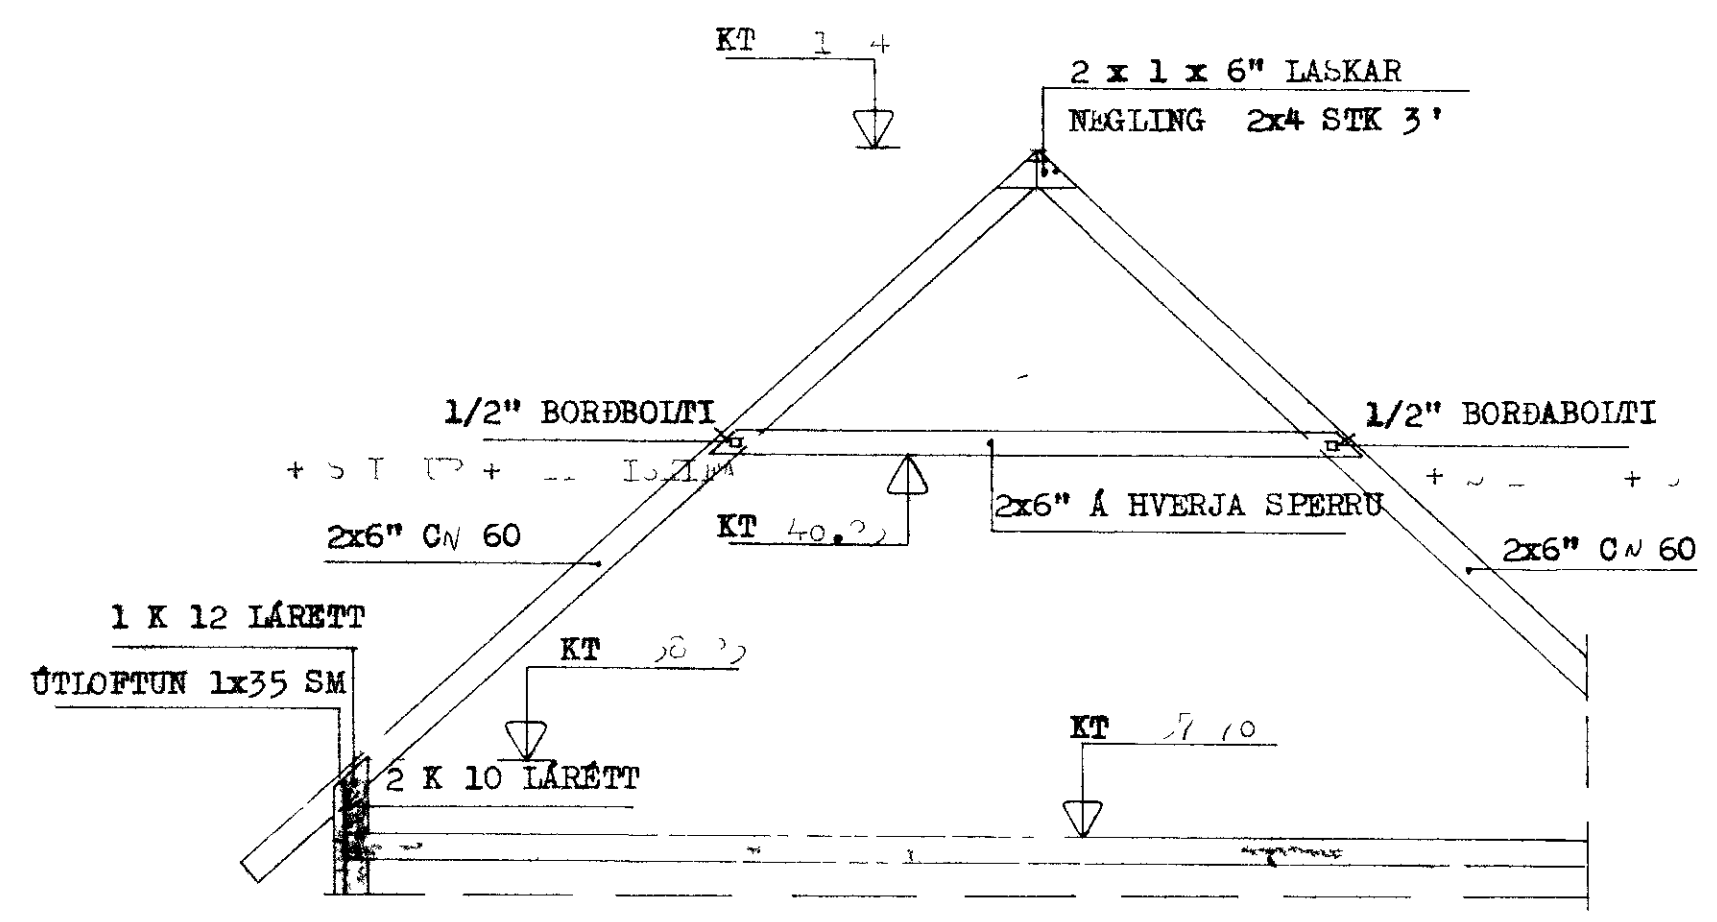

SNID D-D 1:50

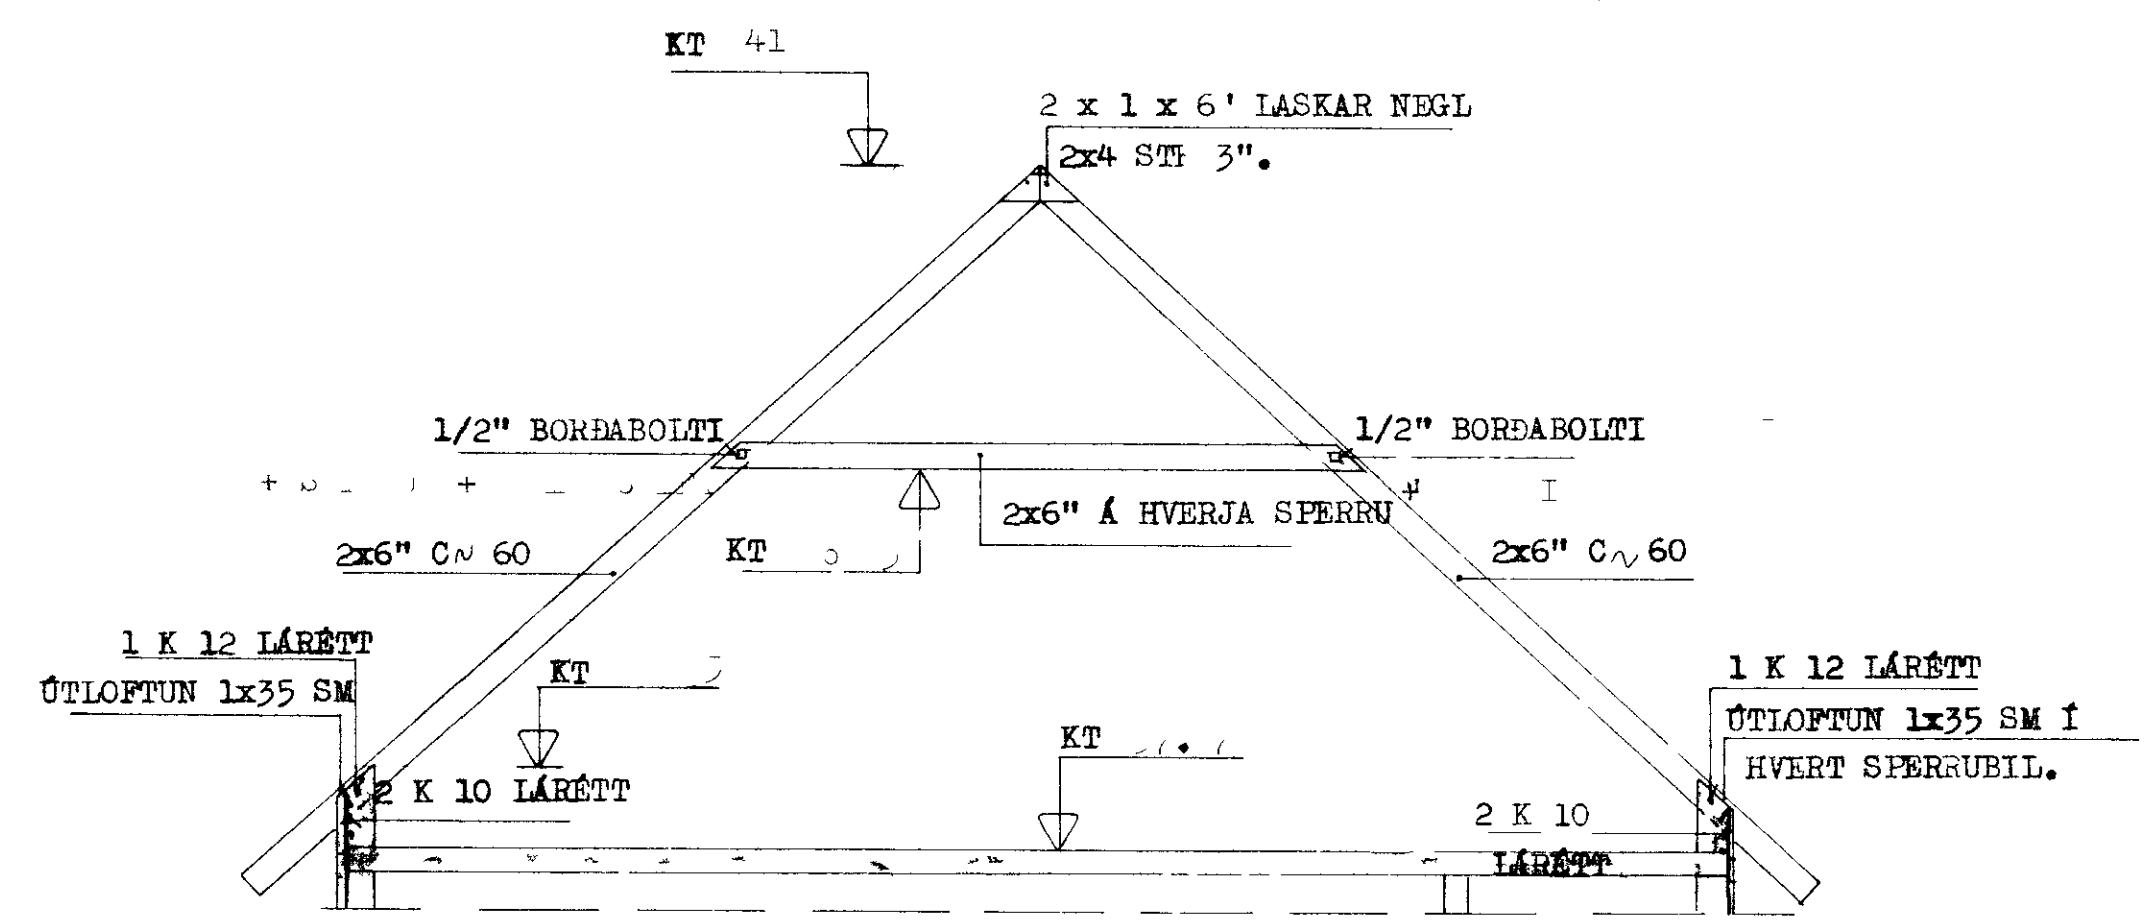

VERKEFNI	MAL 1:50	DAGS
ÁSAVEGUR 33	TEIKN GP/ MF	BR
SNID í ÞAK.	REIKN	VERK NR 5
	SAMP	TEIKN NR 1,00