




ÚTLIT SUÐUR mkv. 1:100

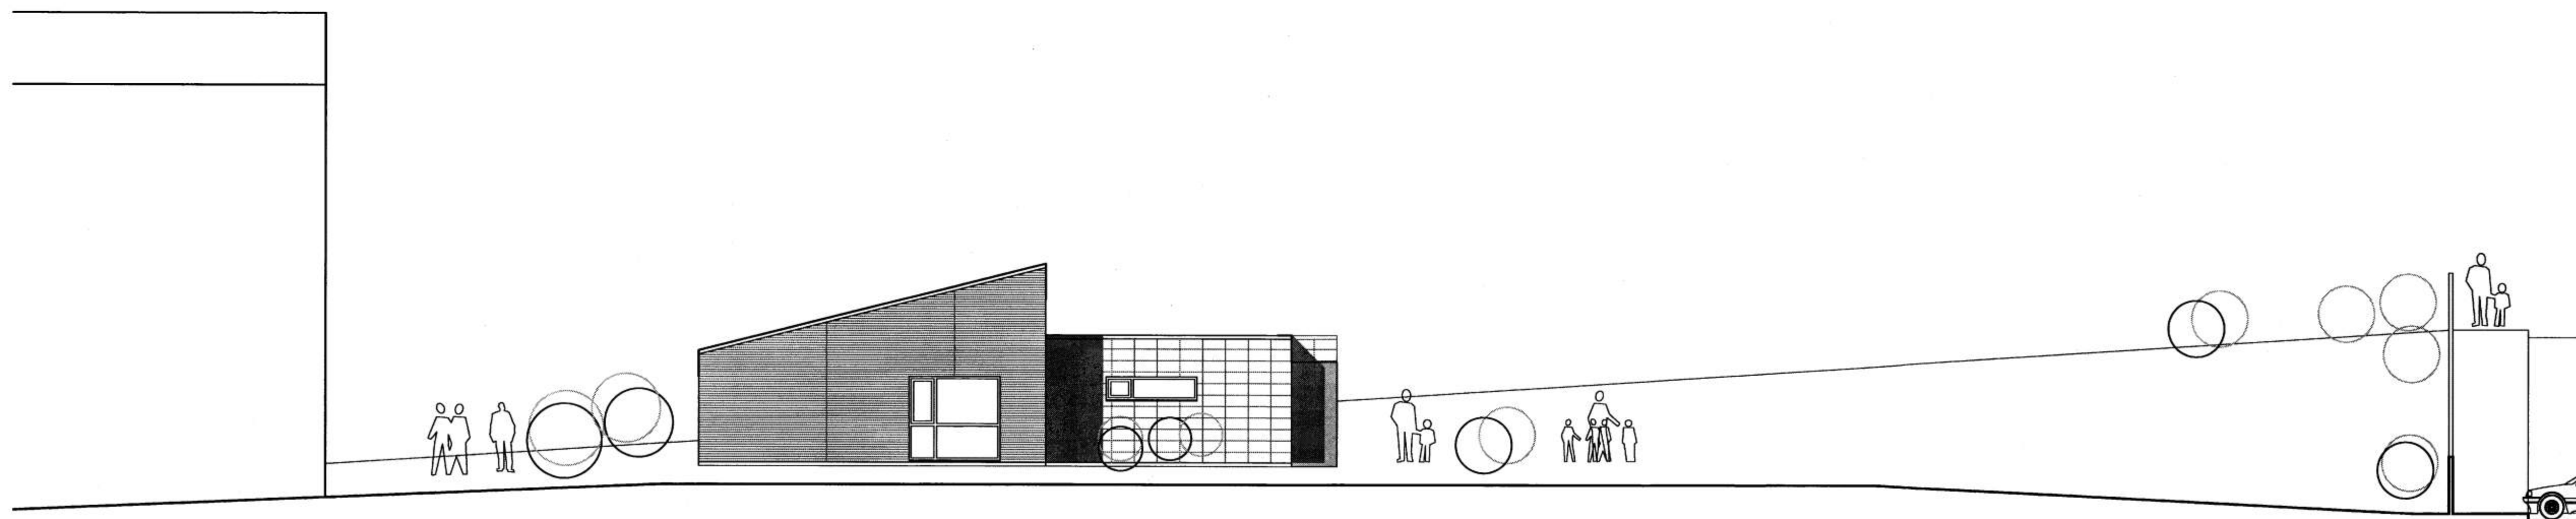

ÚTLIT VESTUR mkv. 1:100

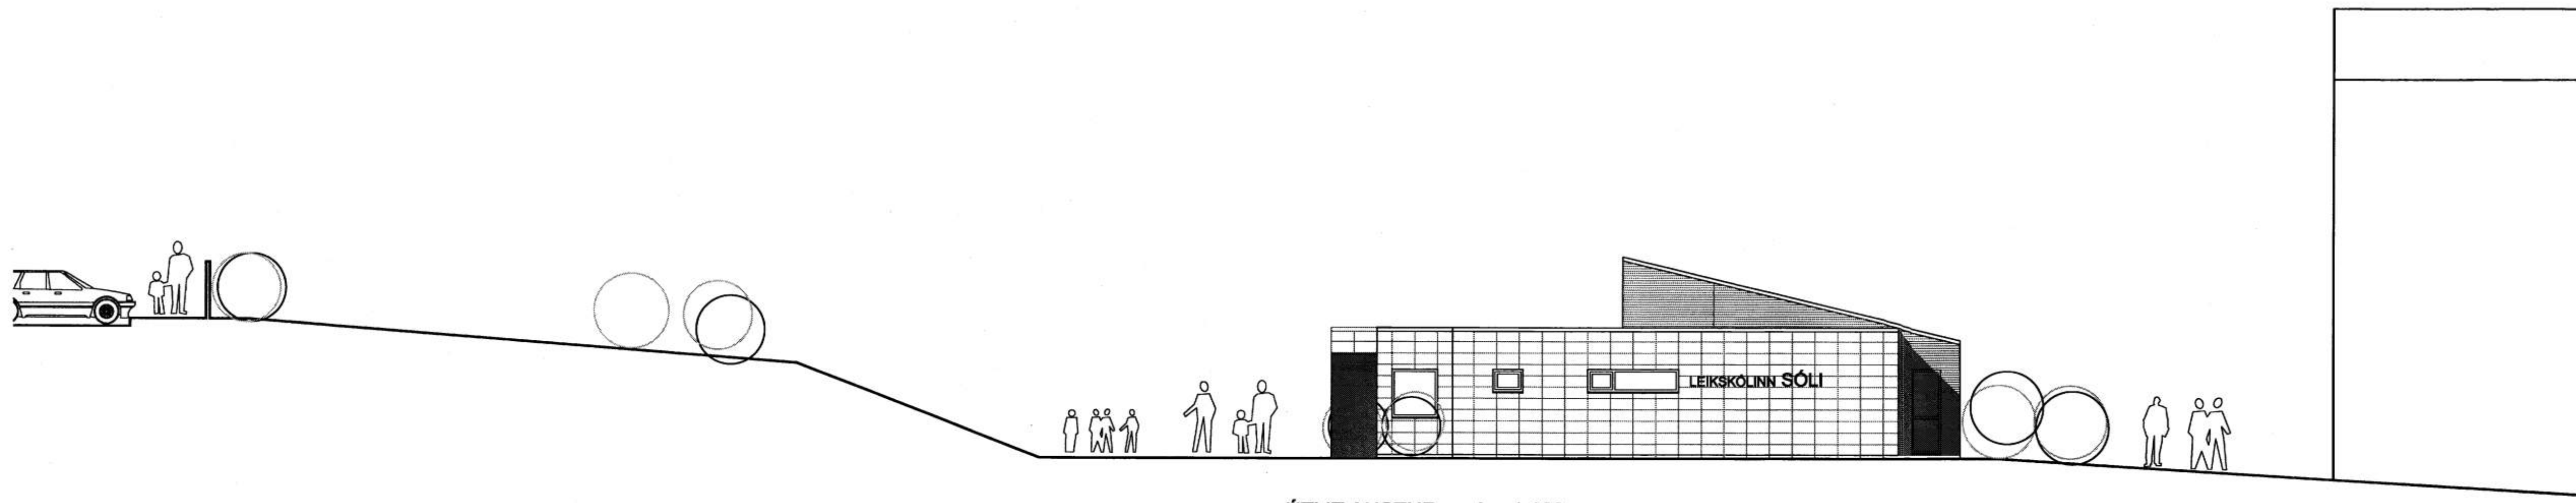

ÚTLIT AUSTUR mkv. 1:100

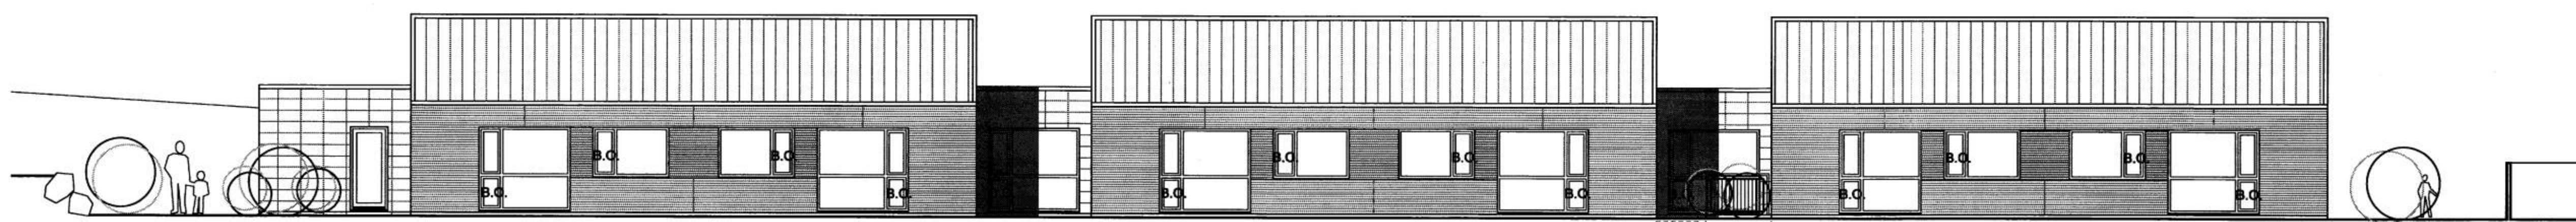

ÚTLIT NORÐUR mkv. 1:100

B2:20.12.2006 - Frígangur loftfela
B1: 7.11.05-Staðsetning loftförla
breyting

LEIKSKÓLINN SÓLI, VESTMANNNAEYJUM

ÚTLIT

16.7.2005 1:100
dsg. m. b2
breyting

KT: 4410.000
Sigrún S. Þórunn

TEKNIÞÓFA HALLDÓRS GUSMUNDSSONAR FAÍ
SKÚLAVÍN 6 - 105 REYKJAVÍK - Sími: 545 1600
FAXI: 545 1616 THG@THG.IS WWW.THG.IS

