




ÚTLIT VESTUR mkv. 1:100

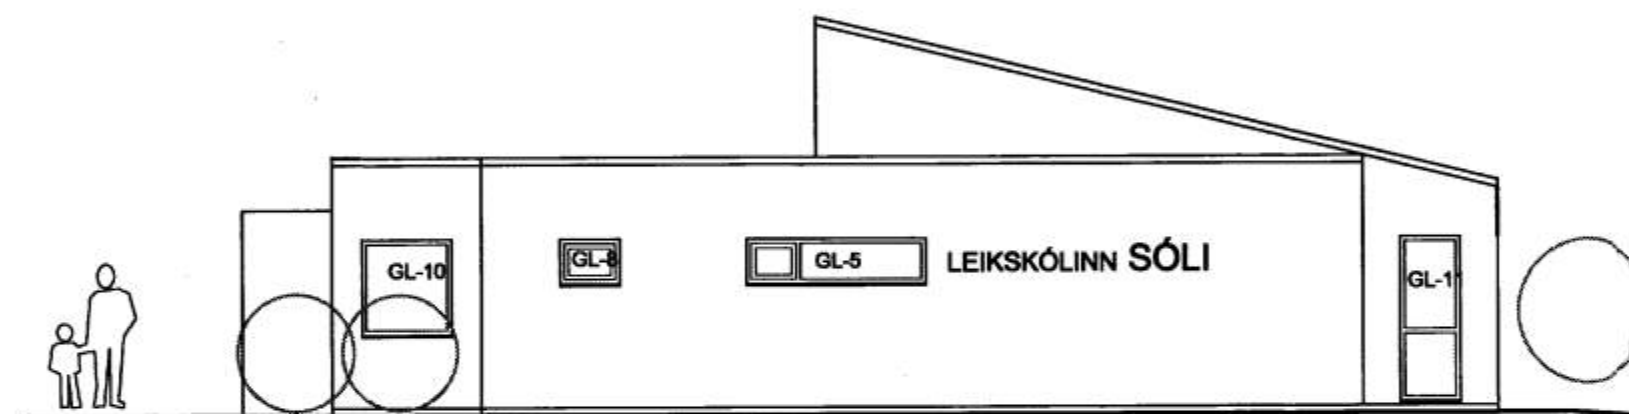

ÚTLIT AUSTUR mkv. 1:100

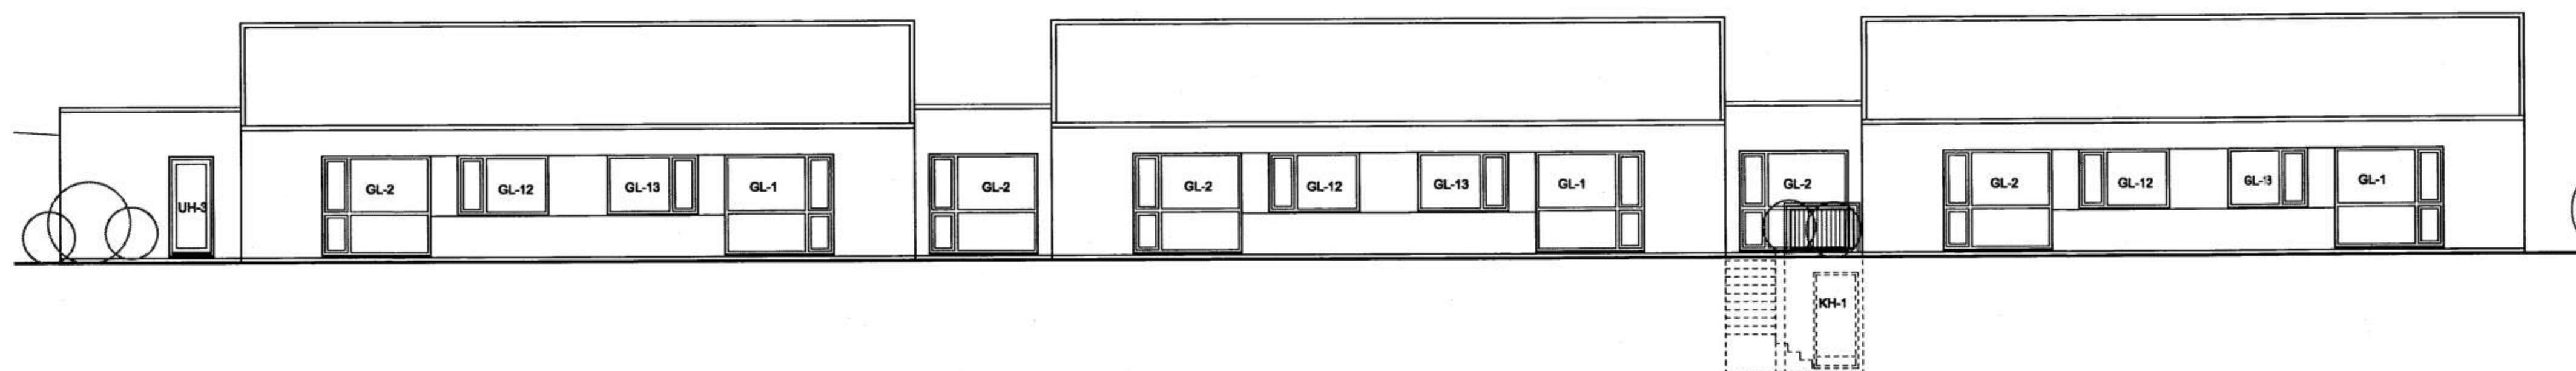

ÚTLIT NORÐUR mkv. 1:100

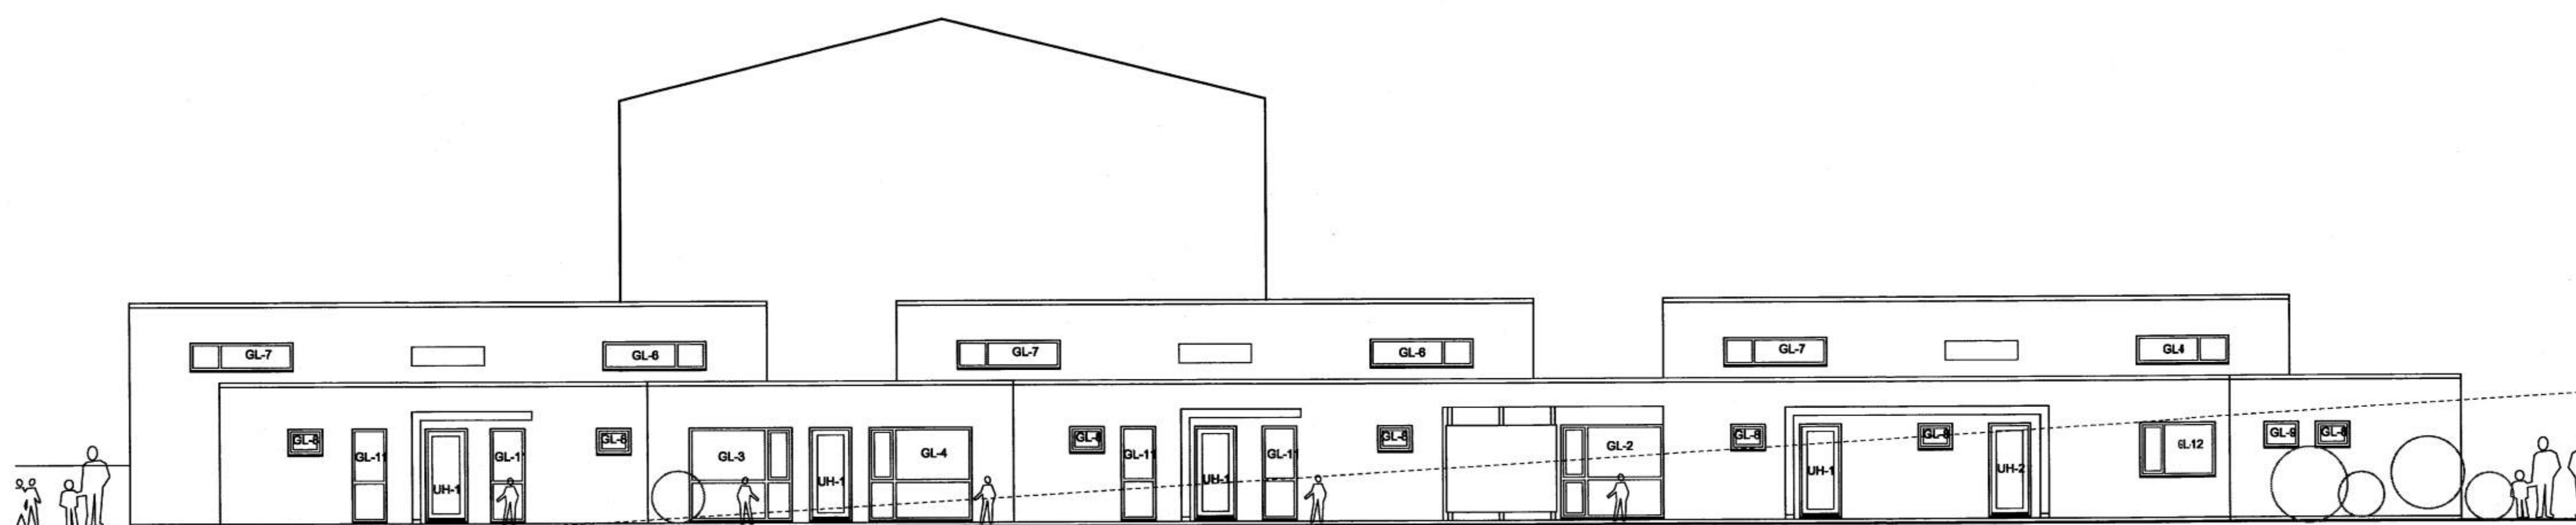

ÚTLIT SUÐUR mkv. 1:100

breyting

LEIKSKÓLINN SÓLI, VESTMANNAEYJUM

LYKILMYND GLUGGA OG HURÐA

28.10.2005 1:100 20.10.2005 30-01

degi máls breyting

[Signature]

TEKNISTOFA HALLDÓRR BUDMUNDSSONAR FAJ
SKULATUN 8 - 105 REYKJAVÍK - Sími: 545 1600
FAXI: 545 1610 THB@THB.IS WWW.THB.IS

