



SNEIDING A - A mkv. 1:50

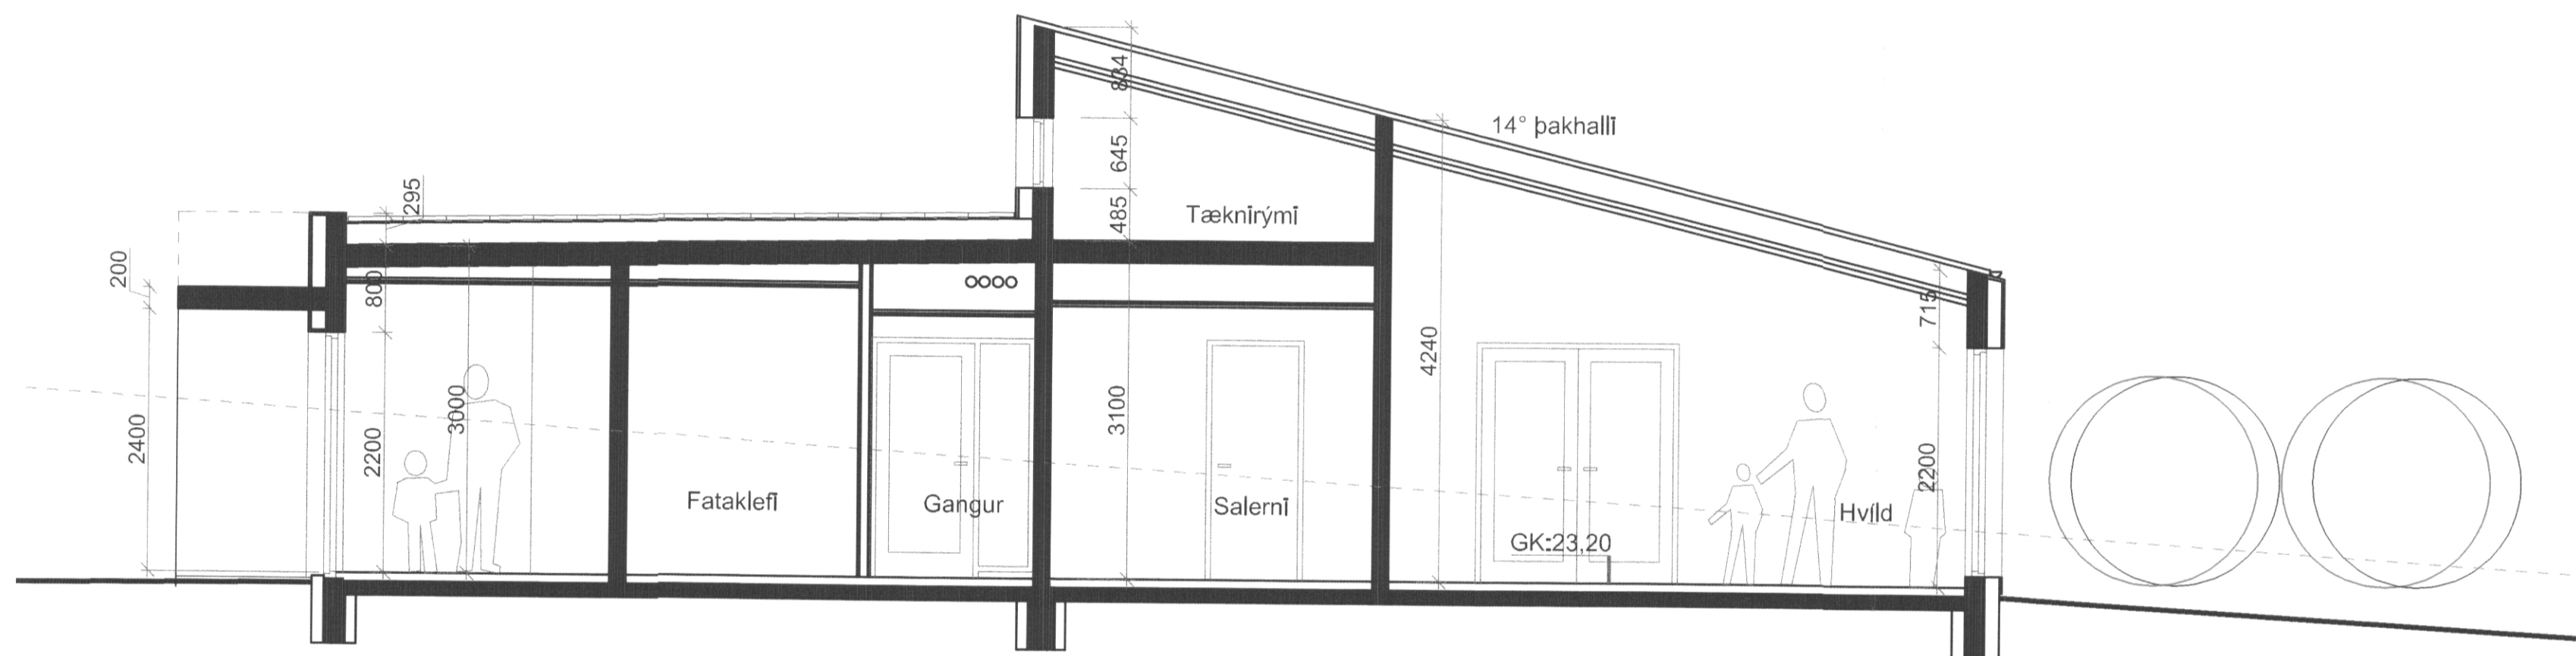

SNEIDING B - B mkv. 1:50

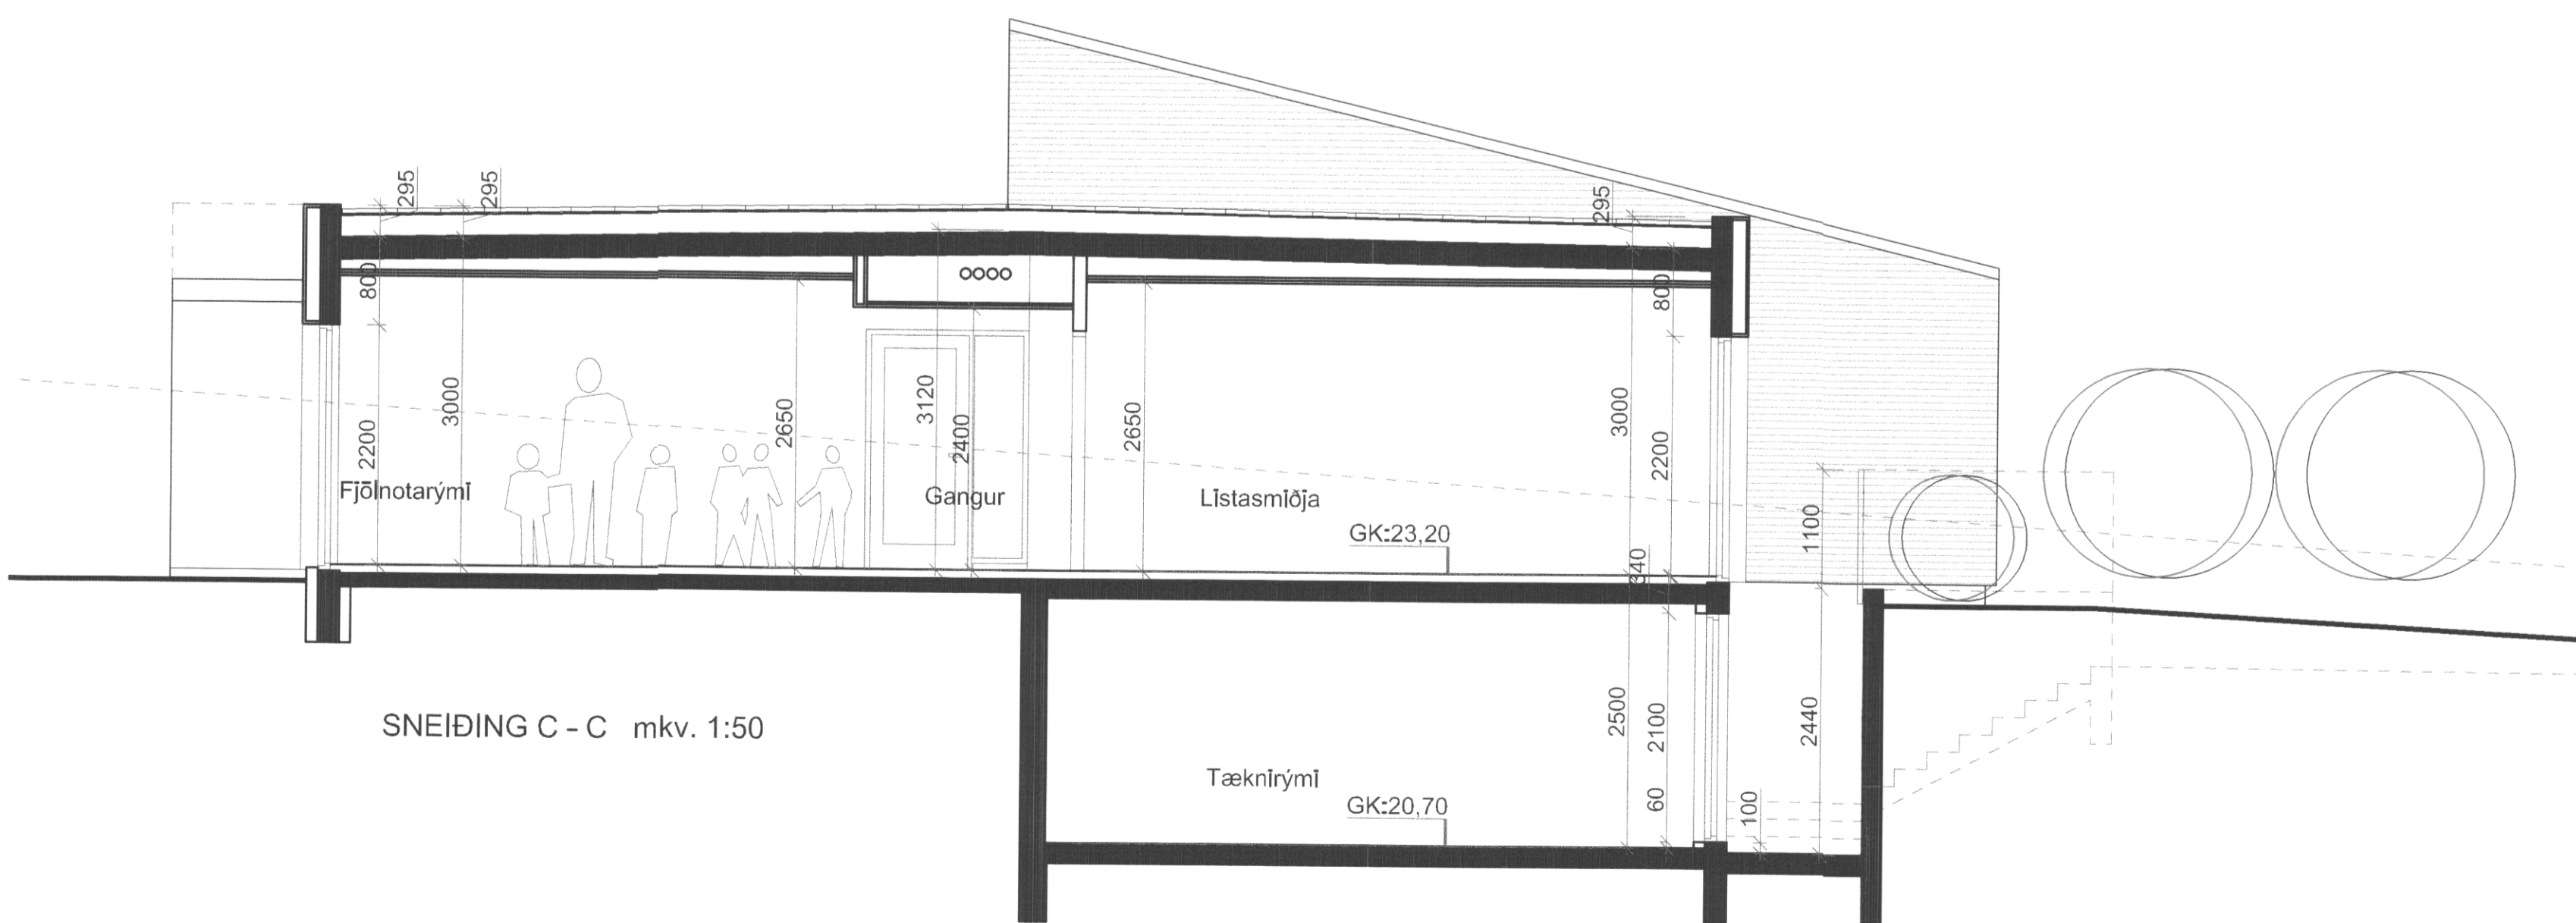

SNEIDING C - C mkv. 1:50

B2 - 3.2.2006 - botnplata og lífgn  
B1 - 14.12.2005 - kjallaraköfl og útrúppur  
breiðingur

LEIKSKÓLINN SÓLI, VESTMANNAEYJUM

SNEIDINGAR

|            |      |          |              |
|------------|------|----------|--------------|
| 28.10.2005 | 1:50 | B2       | 20-10        |
| Dag.       | mál  | breiðing | tekn. teygja |

KT:44070-099

TEIHNIRTÓFA HALDÓRS GUÐMUNDSSONAR FAJ  
BÍBLÍÓLN 6 • 103 REYKJAVÍK • Sími: 549 1600  
FAX: 549 1616 • TEI@TEI.IS • WWW.TEI.IS

