




ÚTLIT VESTUR mkv. 1:100

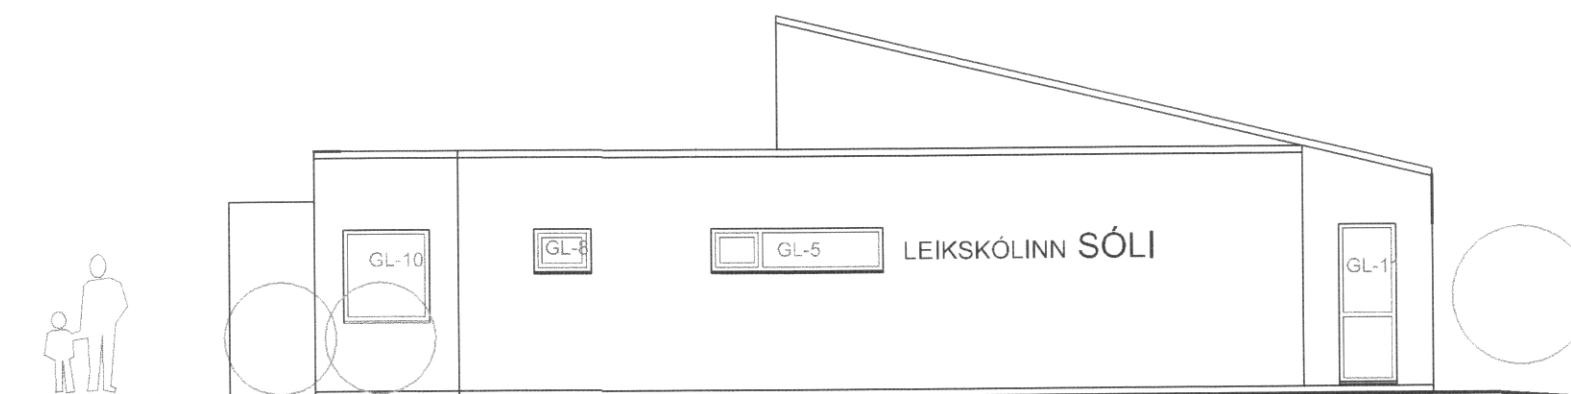

ÚTLIT AUSTUR mkv. 1:100

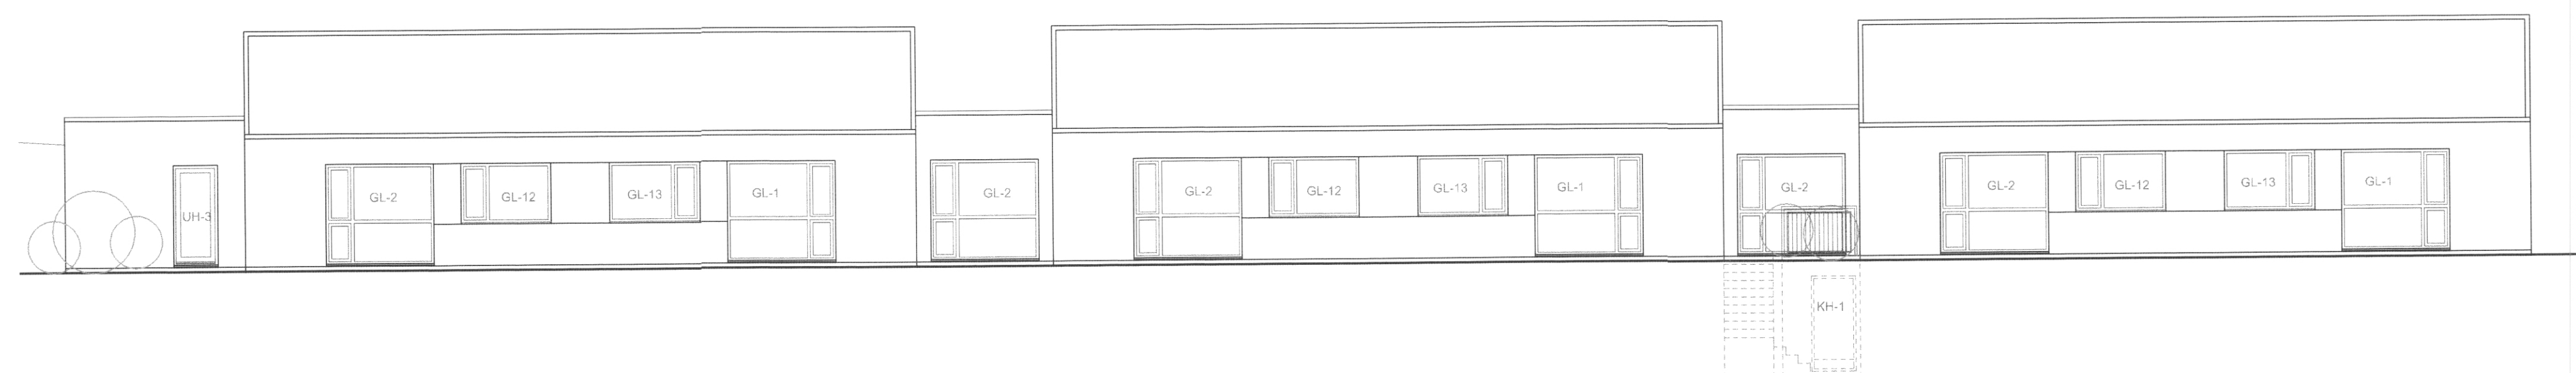

ÚTLIT NORÐUR mkv. 1:100

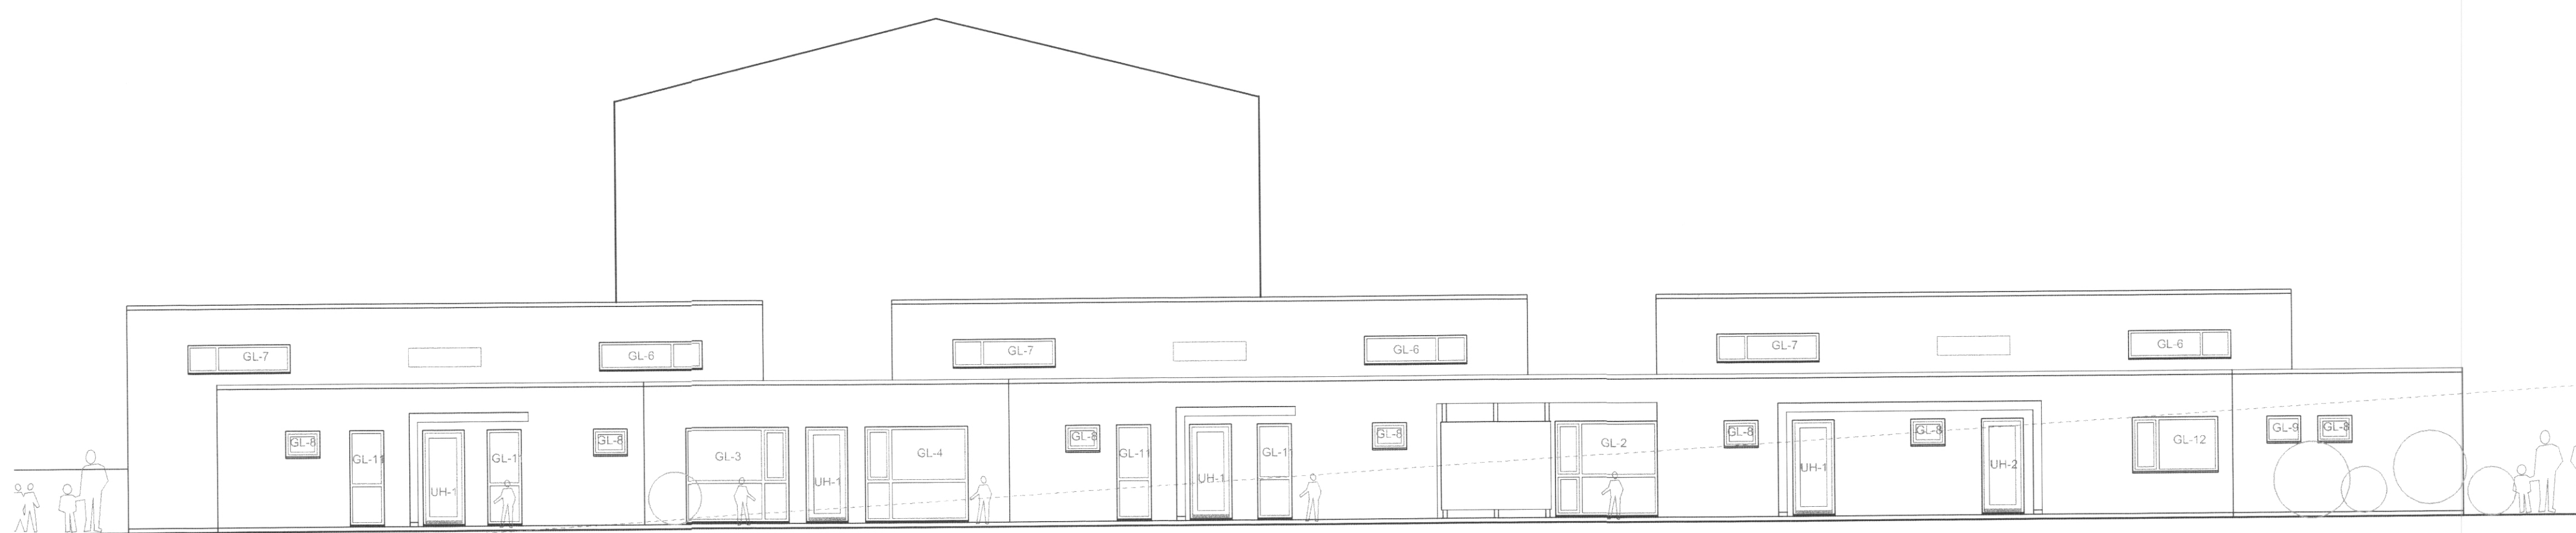

ÚTLIT SUÐUR mkv. 1:100

breytingar

LEIKSKÓLINN SÓLI, VESTMANNAEYJUM

LYKILMYND GLUGGA OG HURÐA

28.10.2005 1:100
dag. mál

20.10.2005
breyting

30-01

blkr.

01-44370-2590

TEKNIETIÐFA HALLDÓRS GUÐMUNDSSONAR FAI
BRÚLANTUR 5 • 103 REYKJAVÍK • Sími: 545 1 600
FAX: 545 1 61 6 THG@THG.IS WWW.THG.IS

