
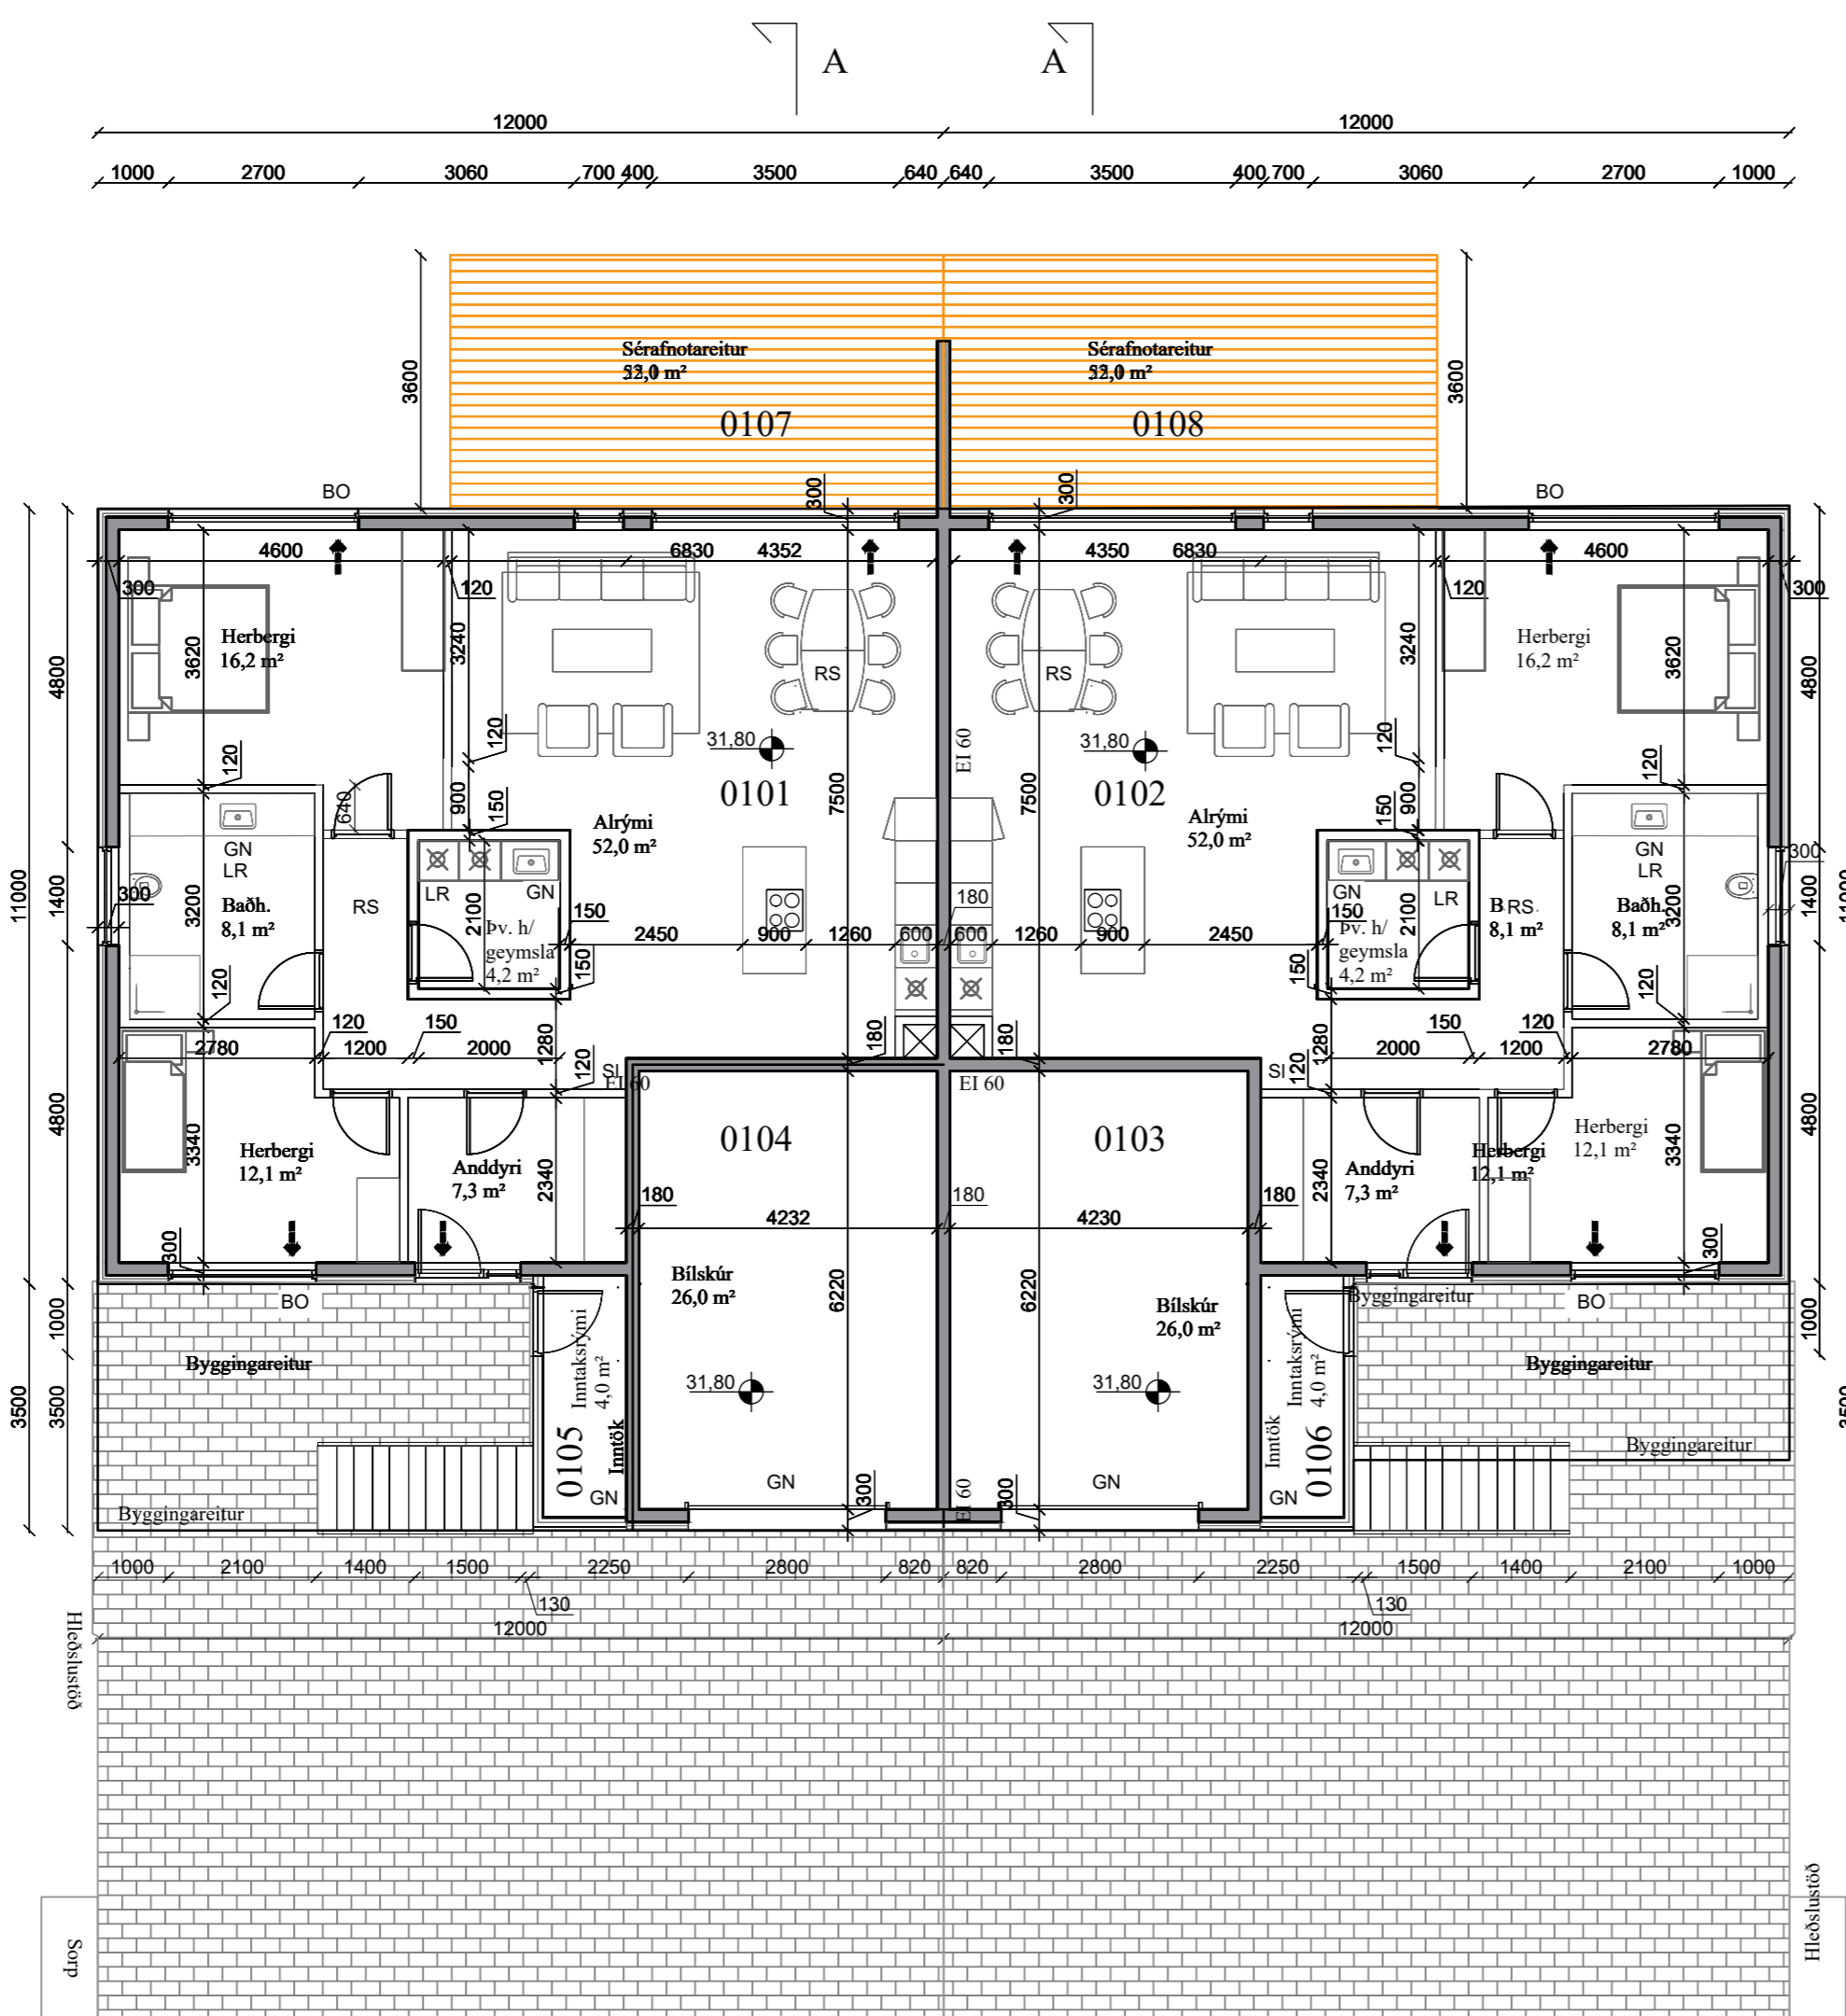
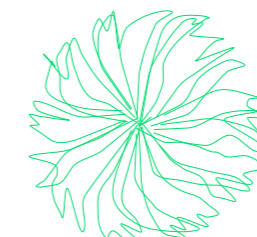
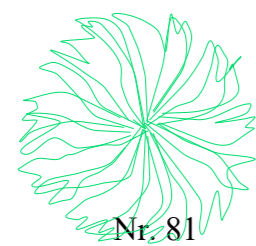
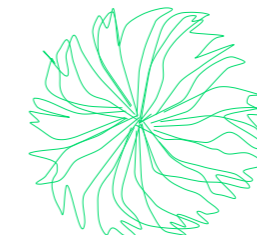
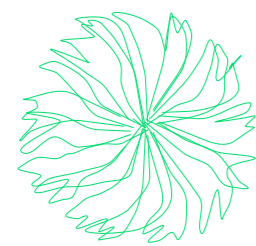
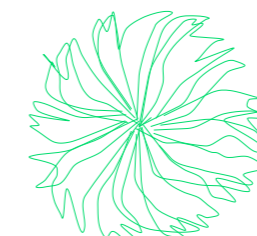
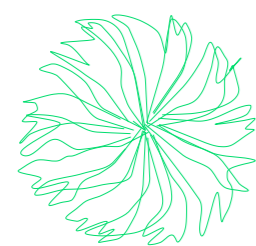
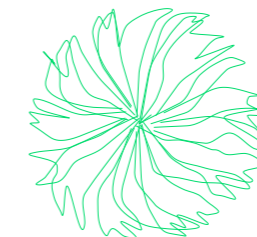


L=33,96

L=32,81

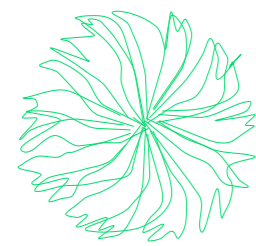

Skýringar.

- BO - Björgunarop
- GN - Gólfniðurfall
- LR - Loftræsting
- RS - Reykskynjari
- SI - Slökkvitæki
- ➔ Útgangur, rýmingarleið

NR: DAGS. SKÝRING GERT

SAMÞYKKT

Kristján Andrésson, 180777-3189
Netfang: torfabaer@gmail.com, Sími:8226199

VERK
Áshamar 83-85
Vestmannaeyjum

TEIKNING
Aðaluppdráttur
Grunnmynd, 1. hæð

KVARÐI
1:100

DAGS	TEIKNAD	TEIKNING NR.
24.11.2022	KA	A01
VERKNR.	REIKNAD	ÚTGÁFA
V03		A

G=32,24

Grunnmynd 1. hæð
1:100

Áshamar

G=31,72

Sorþ