



Útlit - suður  
1:100

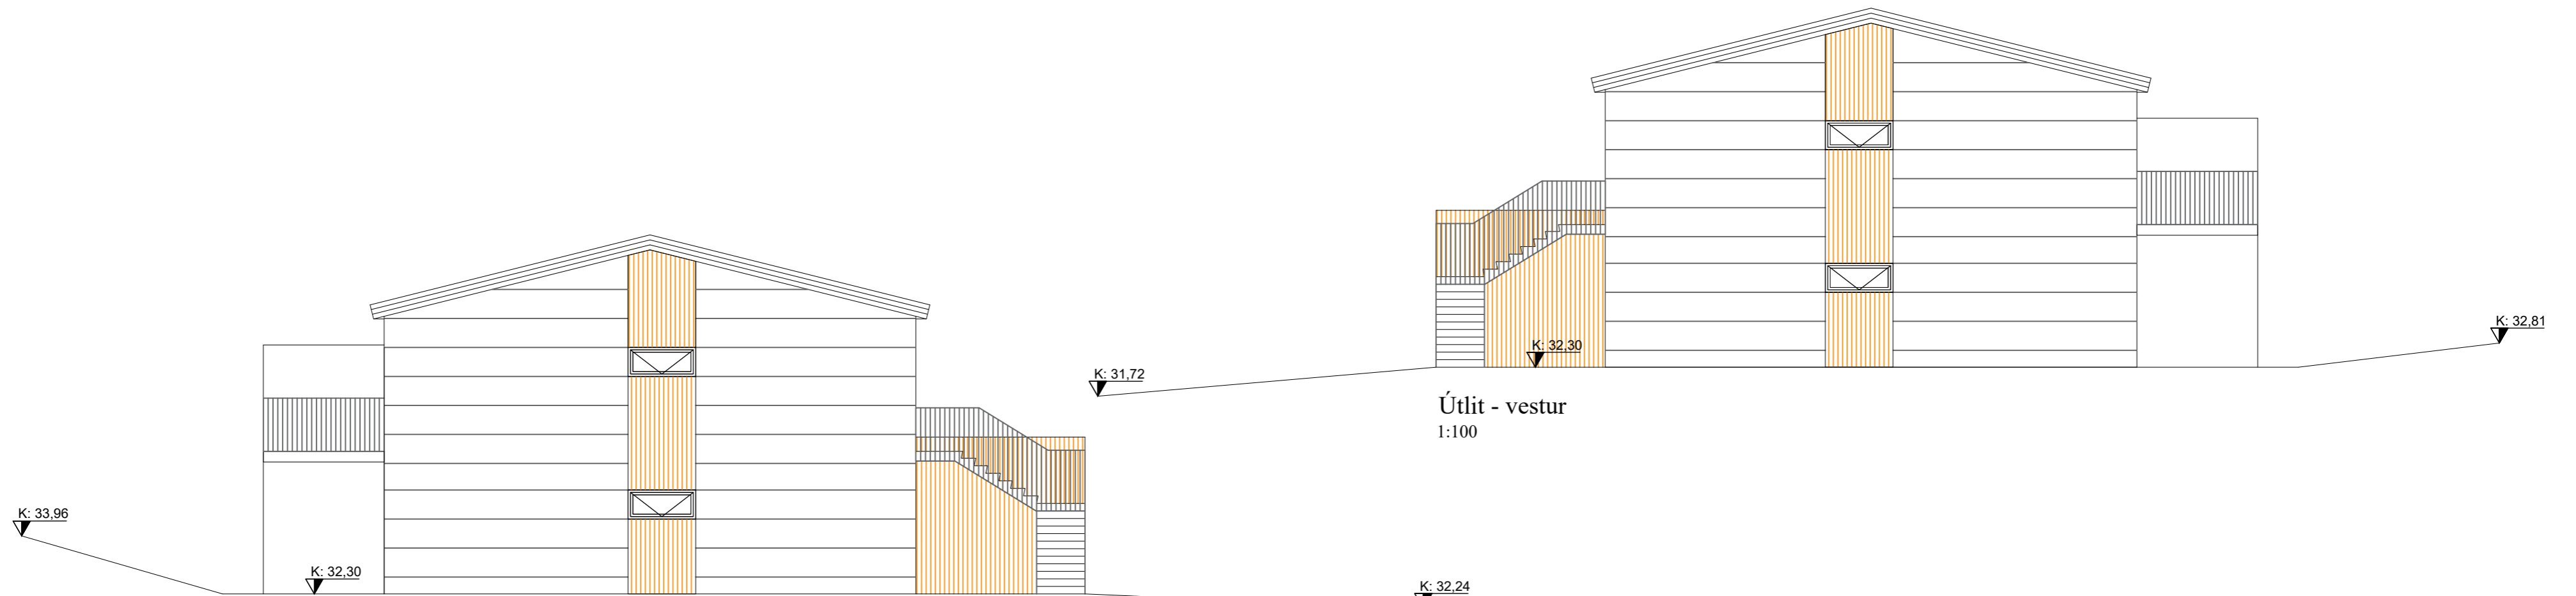

Útlit - vestur  
1:100

Útlit - austur  
1:100

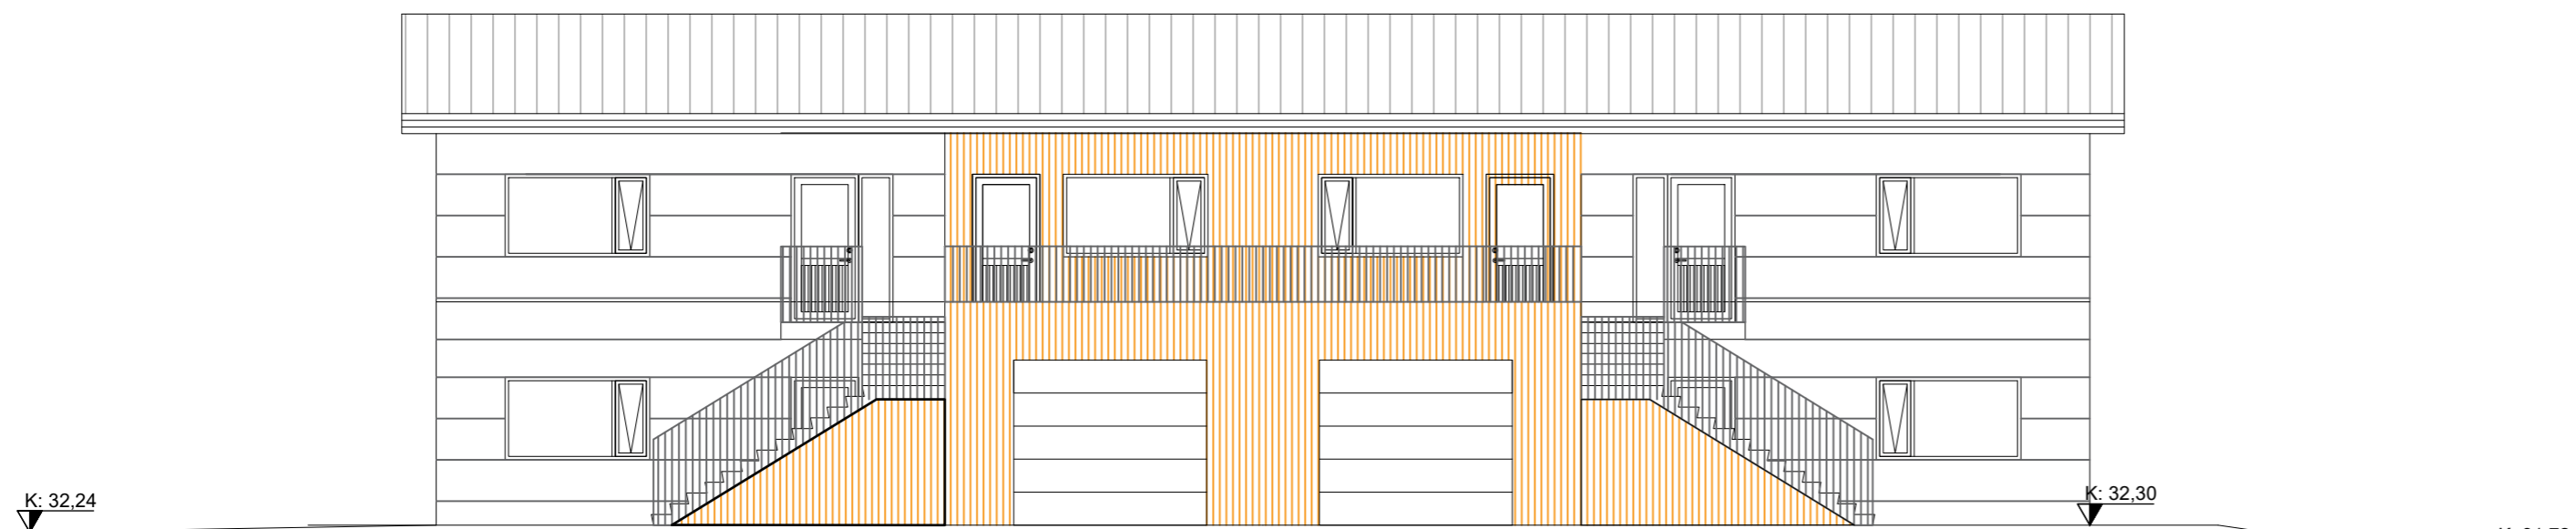

Útlit - norður  
1:100

NR: DAGS. SKÝRING GERT

SAMÞYKKT

Kristján Andrússon, 180777-3189  
Netfang: torfabaer@gmail.com, Sími:8226199

VERK  
**Áshamar 83-85**  
**Vestmannaeyjum**  
TEIKNING  
Aðaluppdráttur  
Útlit

KVARÐI  
1:100

DAGS	TEIKNAD	TEIKNING NR.
24.11.2022	KA	A03
VERKNR.	REIKNAD	ÚTGÁFA
V03		<b>A</b>