
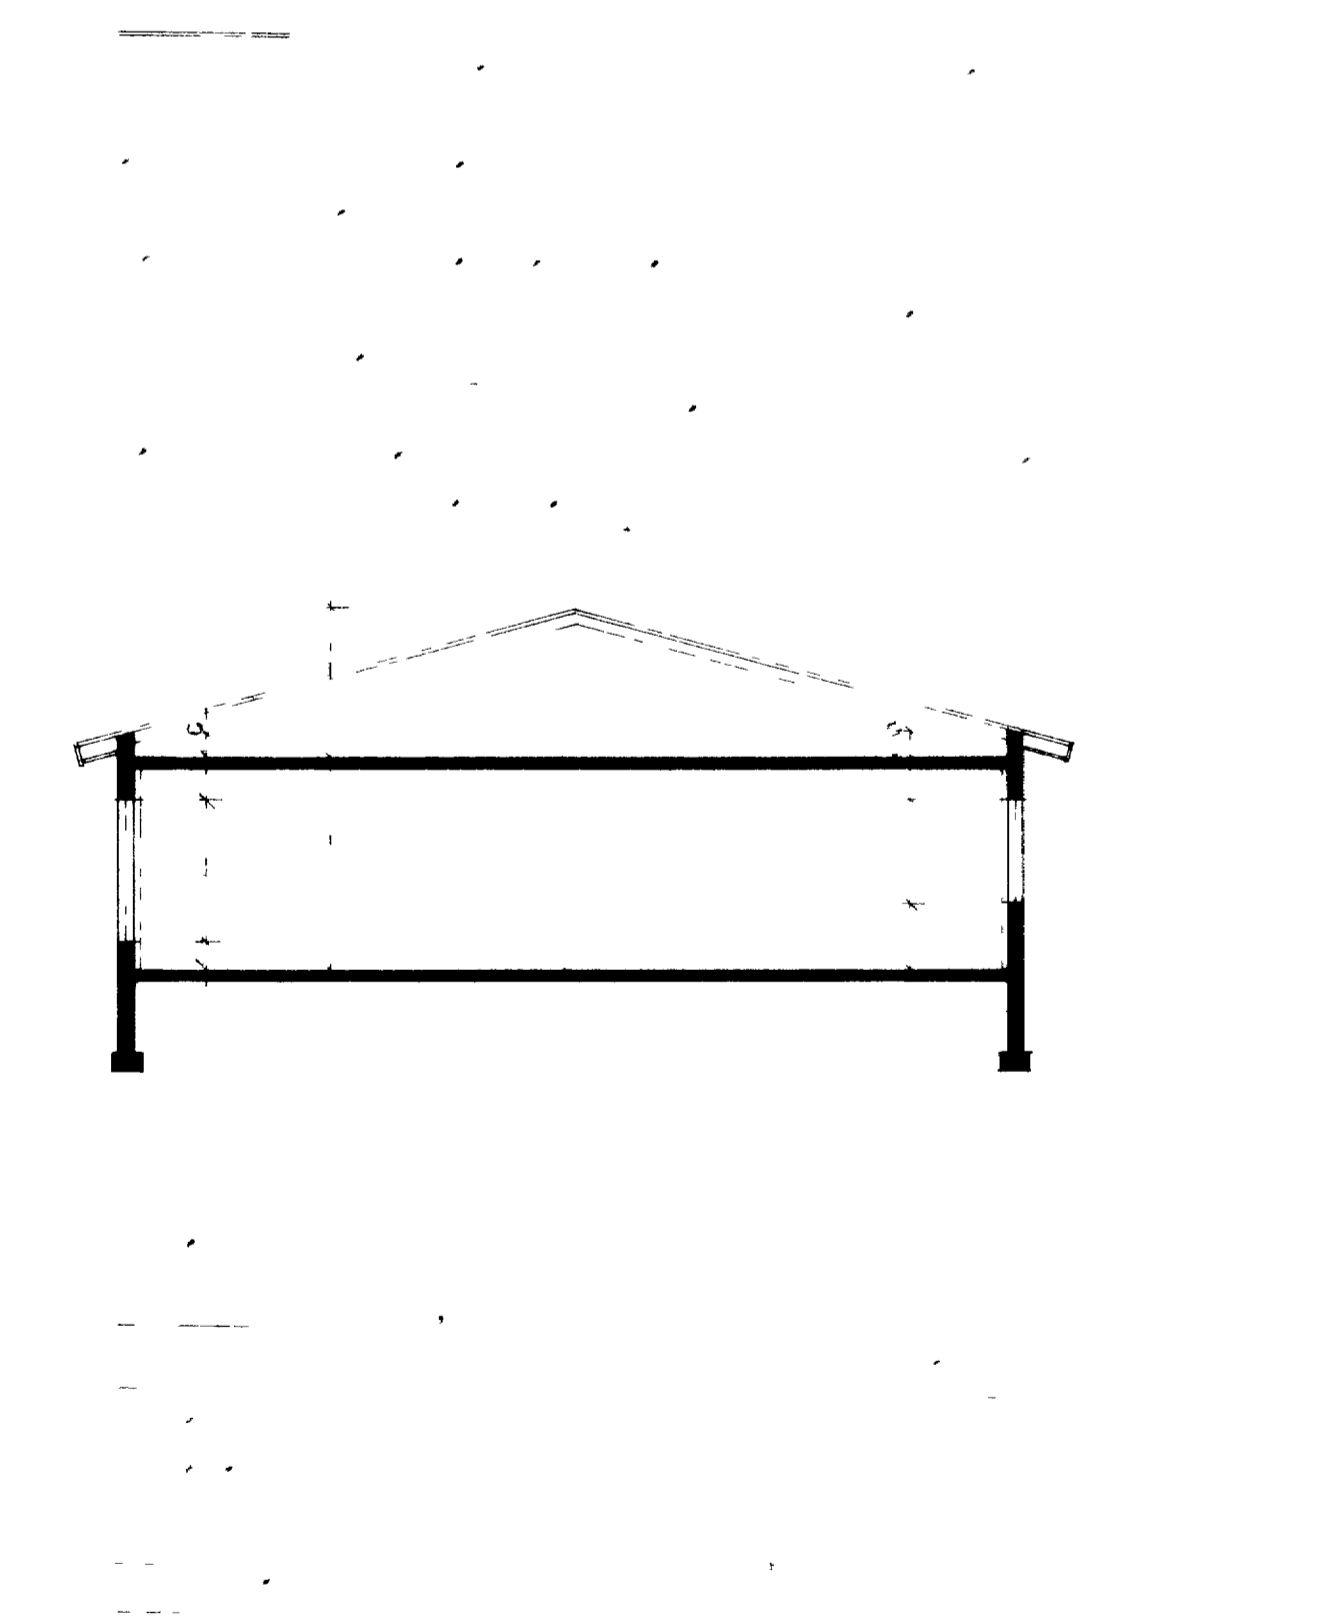
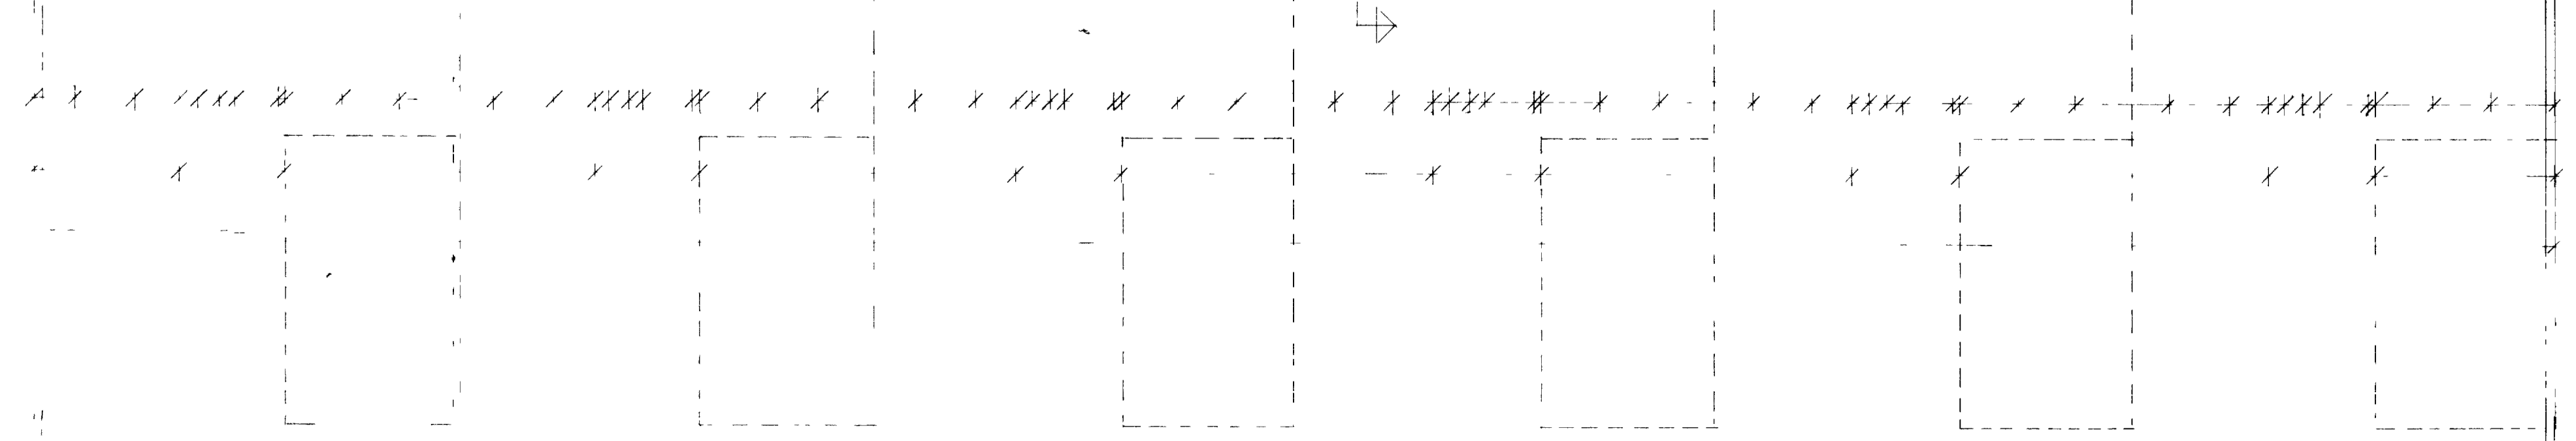
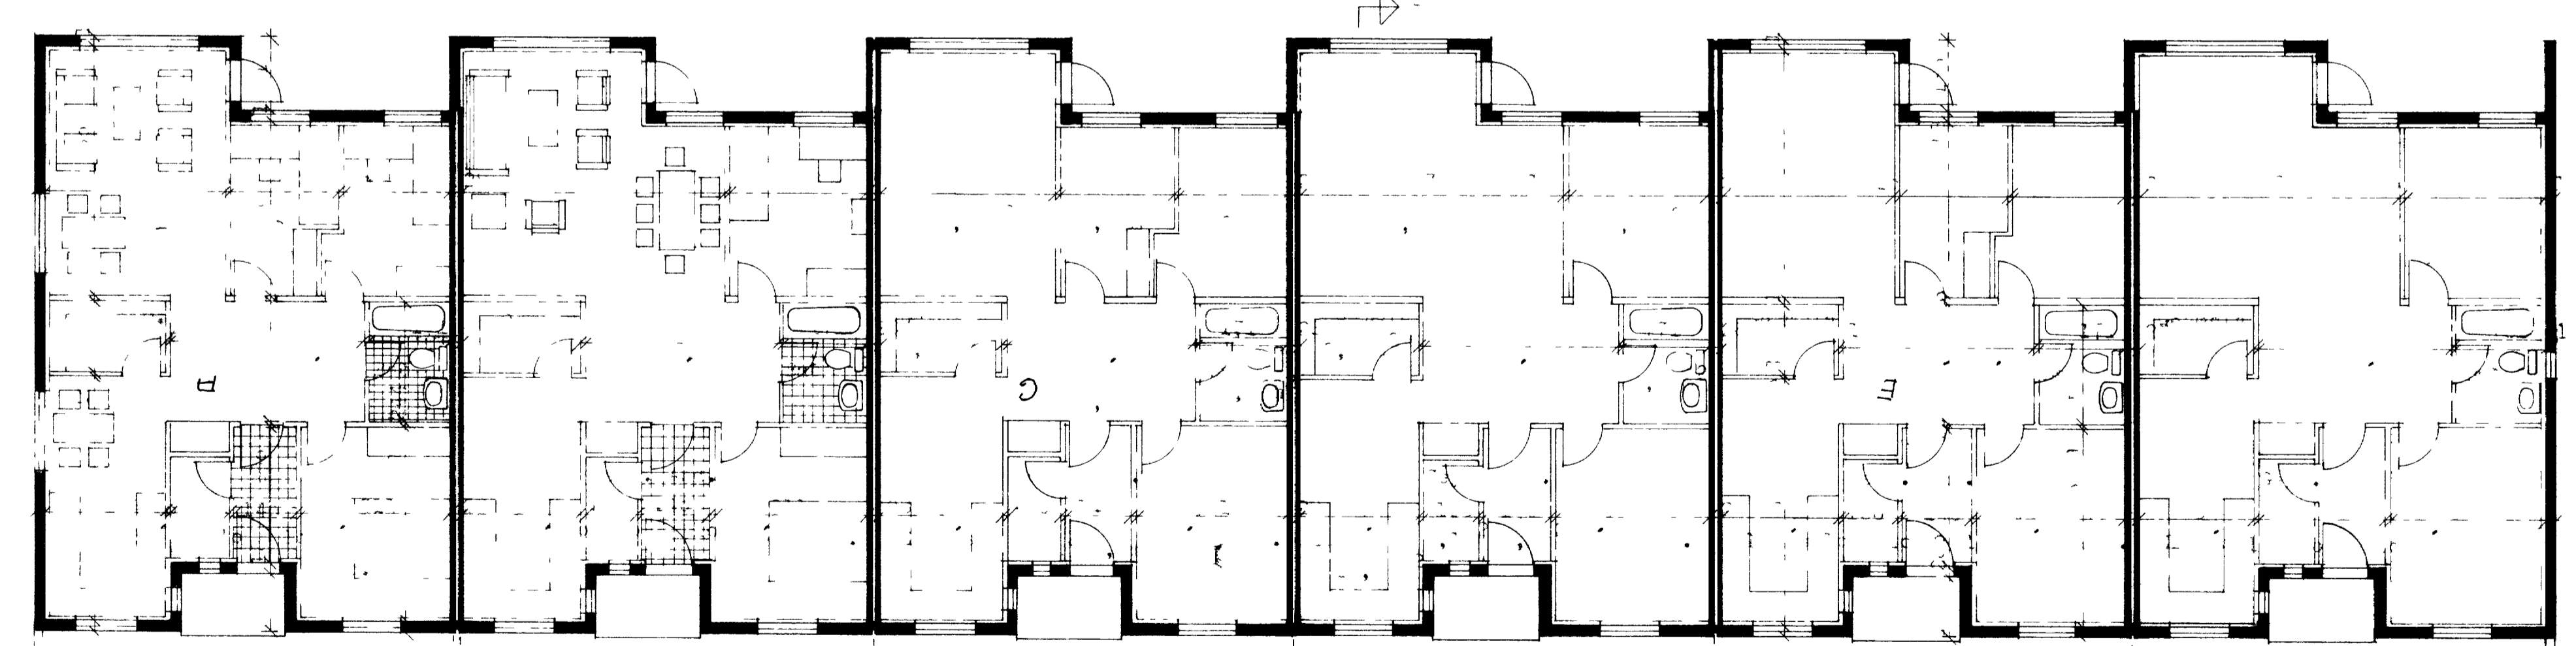
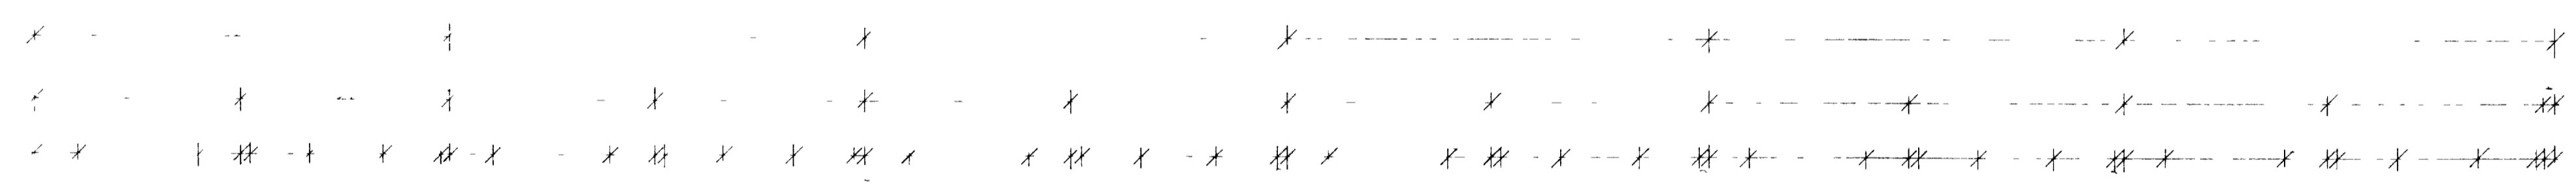
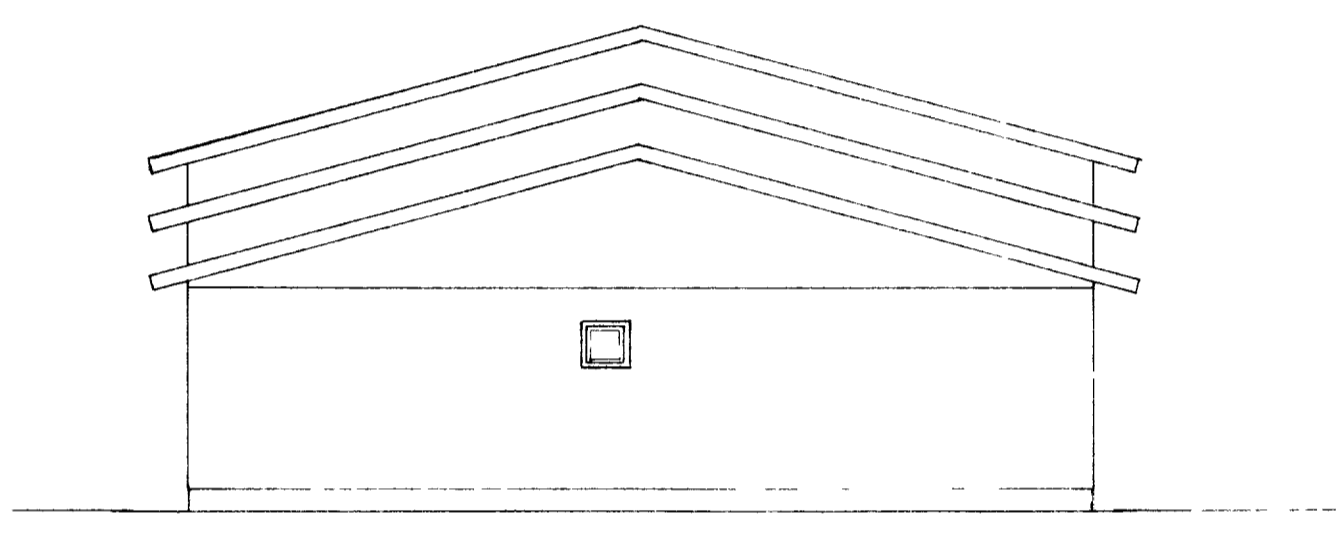
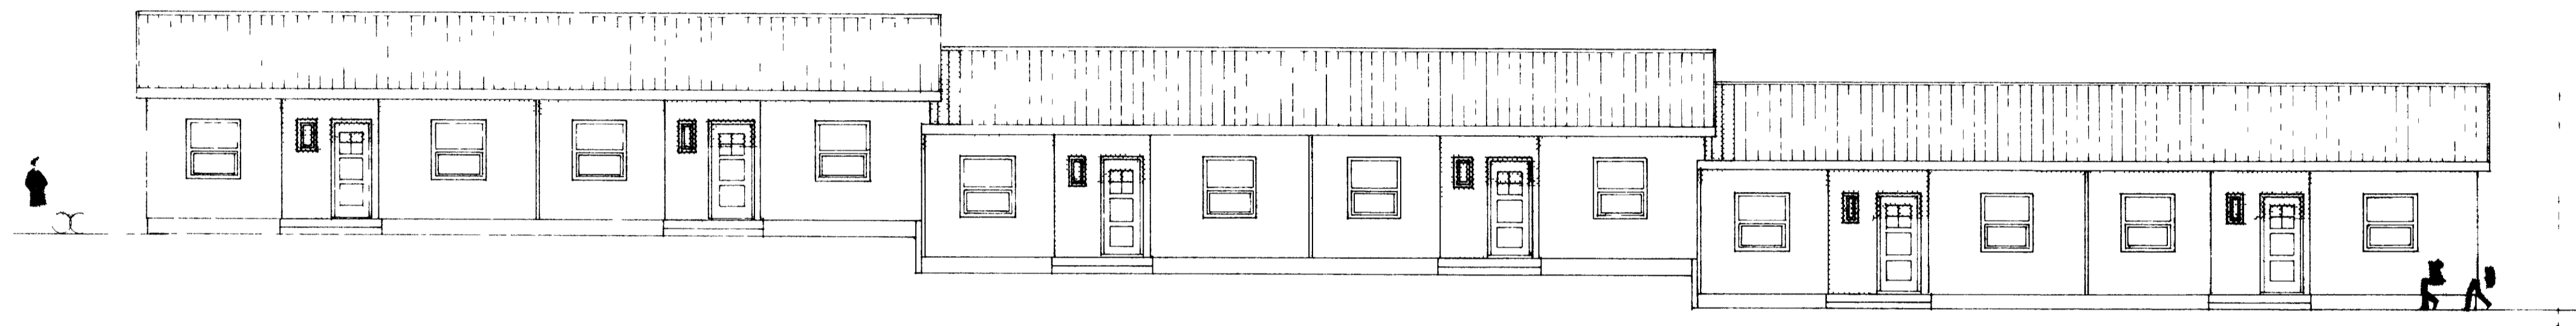
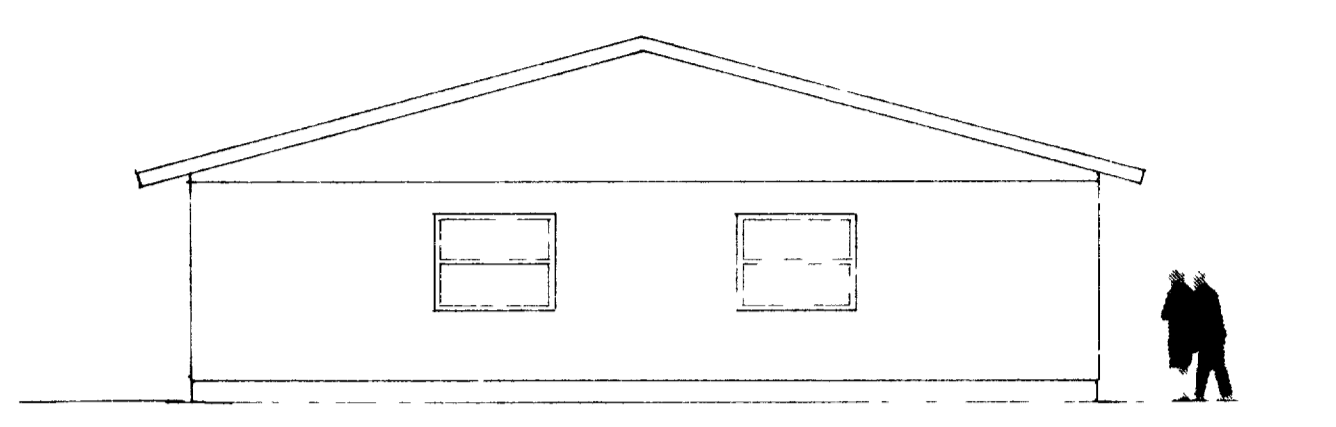


04-09-87  
Saliþ Prosjömm

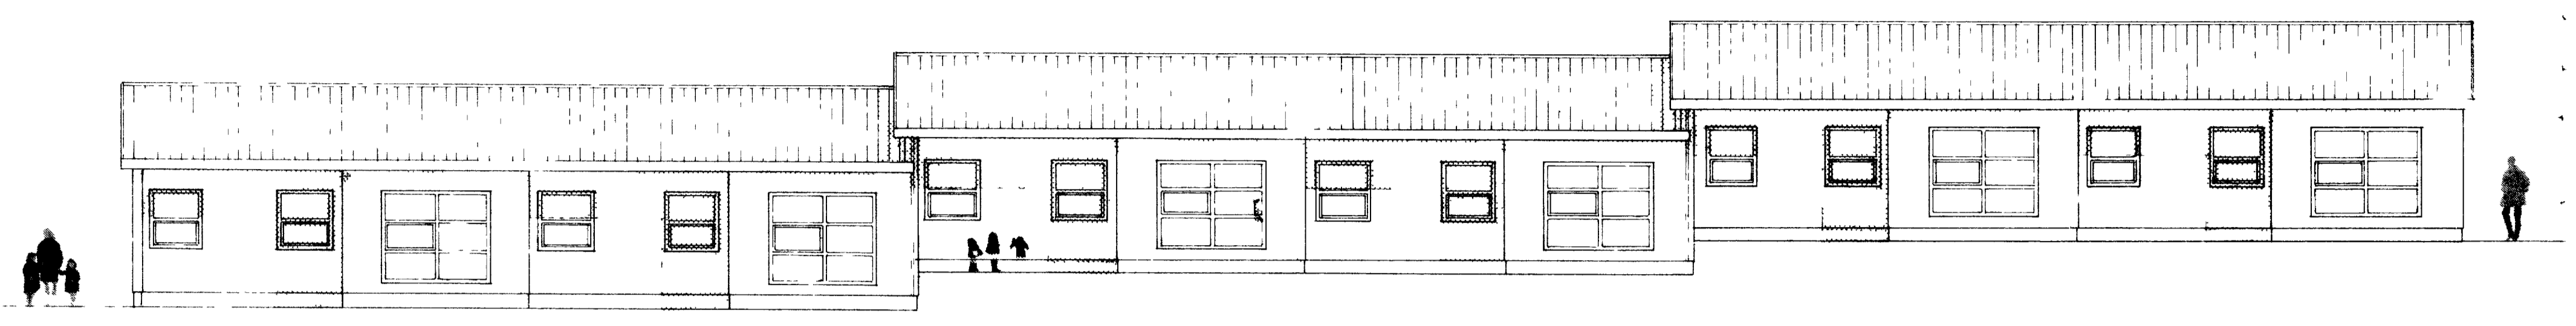

D-GS		BREYTIÐ	TEIK NR	AF
PÁLL ZÓPHONIÁSSON		HANNAD	KVARDI	TEIKNAD
BYGGNGAT&KINIFRÉÐINGUR		DAGS		
KIRKJULVEGI 23		98-2711		
900 VESTMÁNNAEYJUM				