
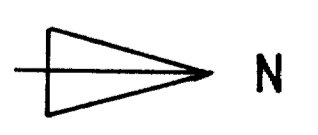
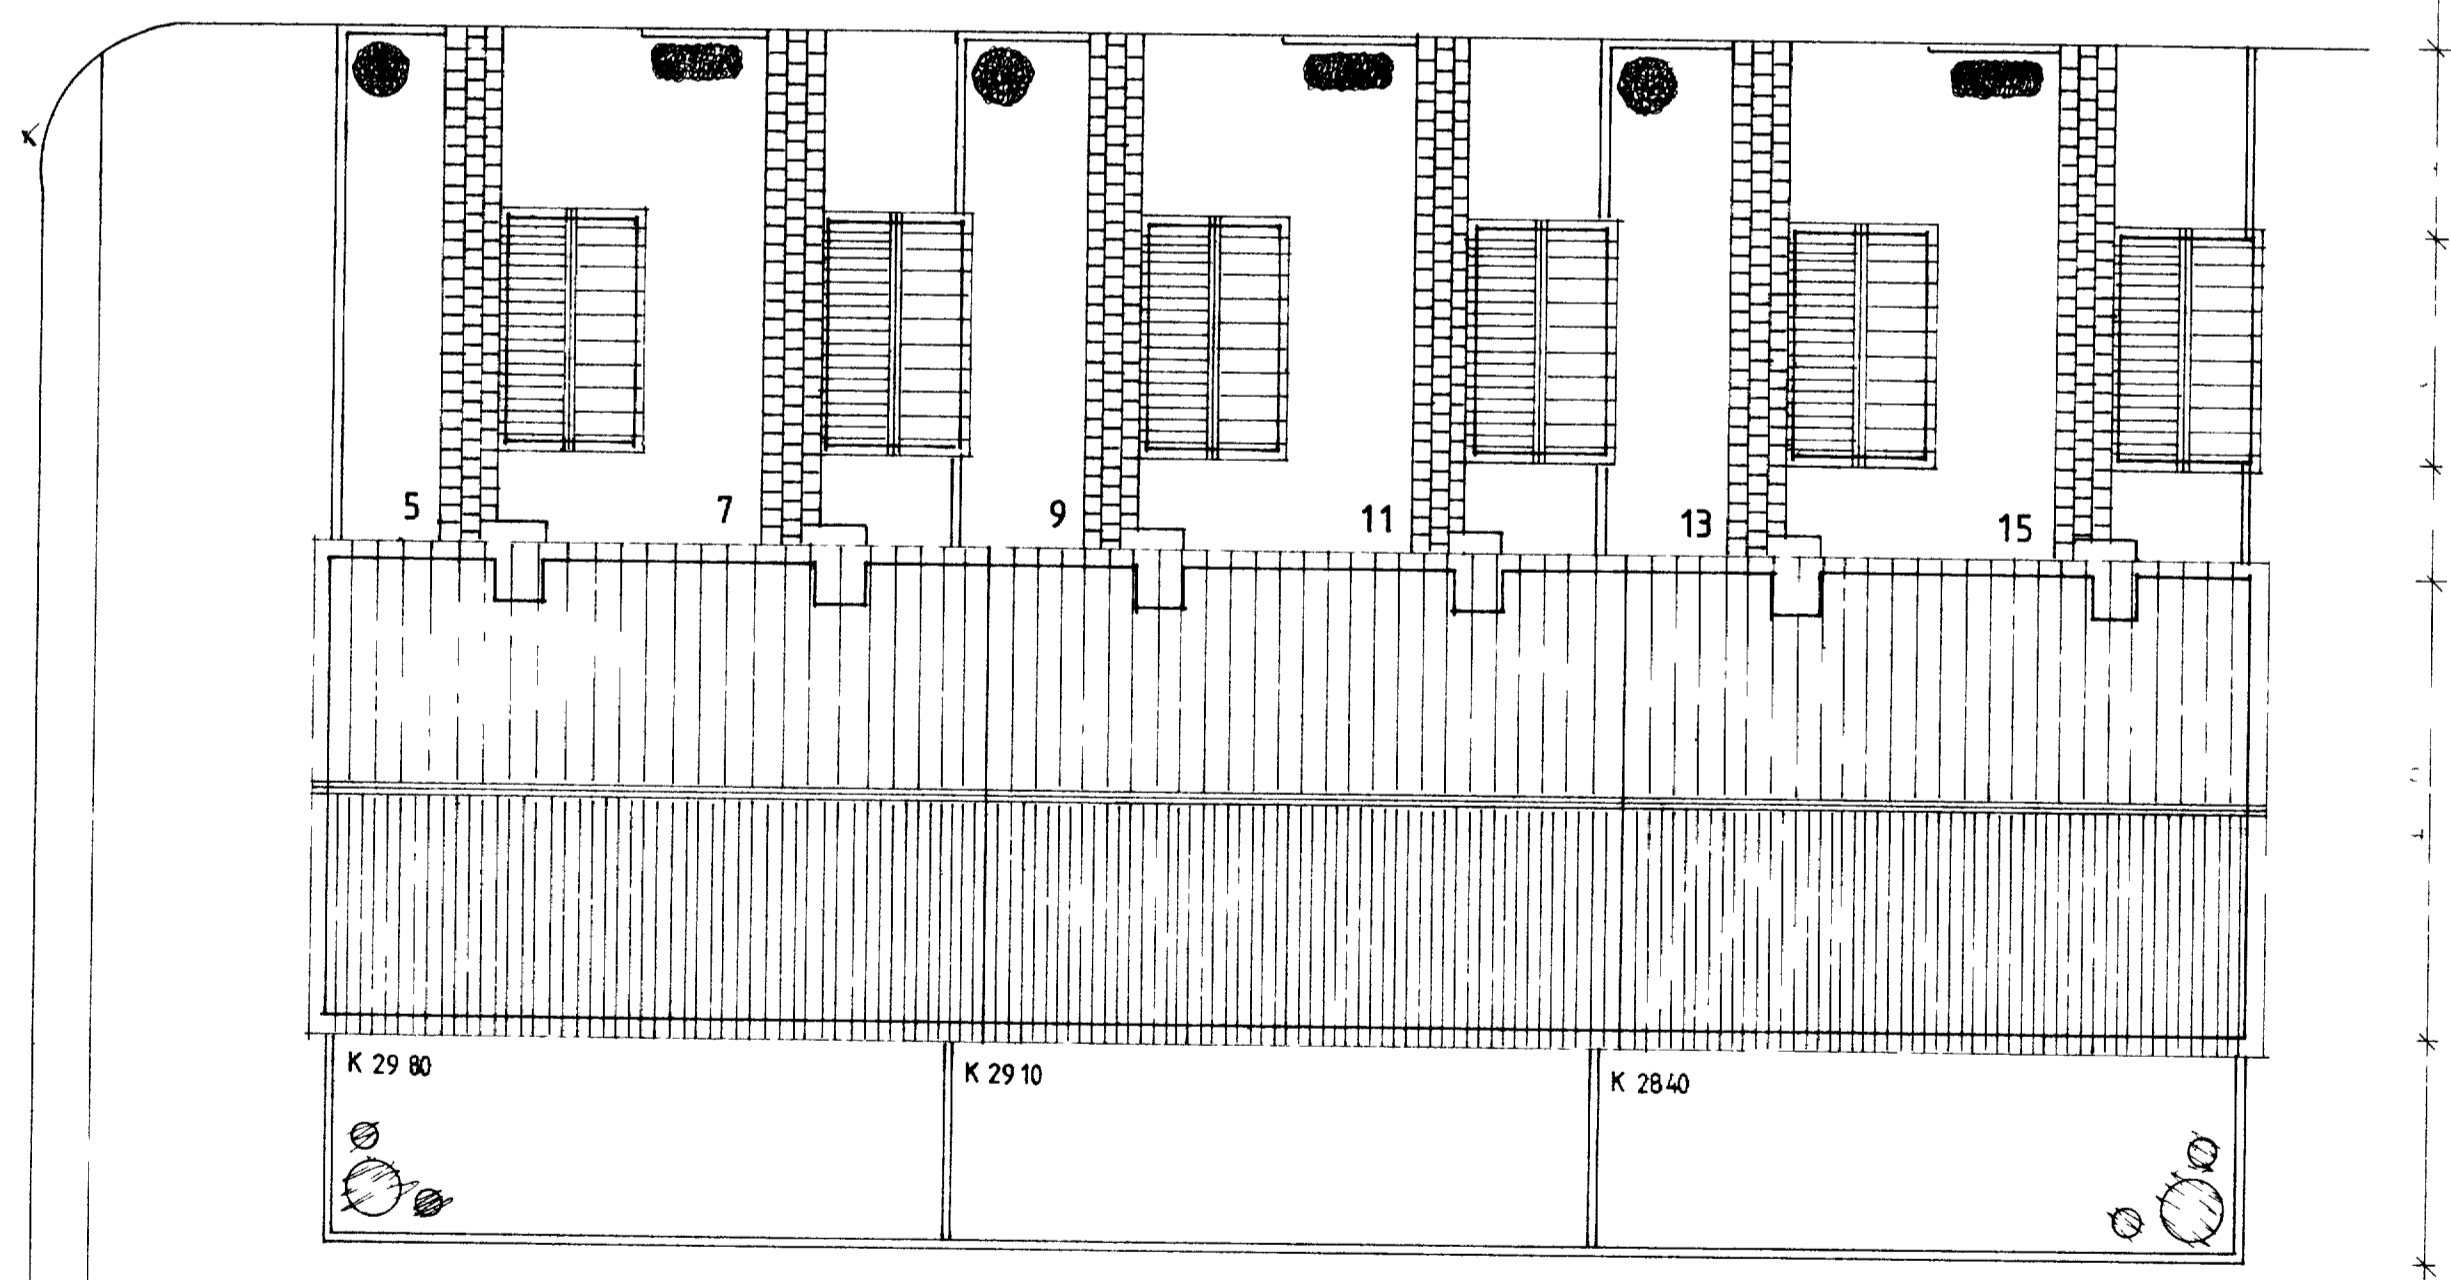


8x17 136  
 14x17 238  
 ---  
 374  
 -> 187 m<sup>2</sup> LGS

enda b  $187 + ((6 \times 34) - (\frac{1}{2} \times 44)) = 187 + 196 = 383 \text{ m}^2$

Tillegg  
 F B 29,25  
 C D 29,72  
 E F 29,20

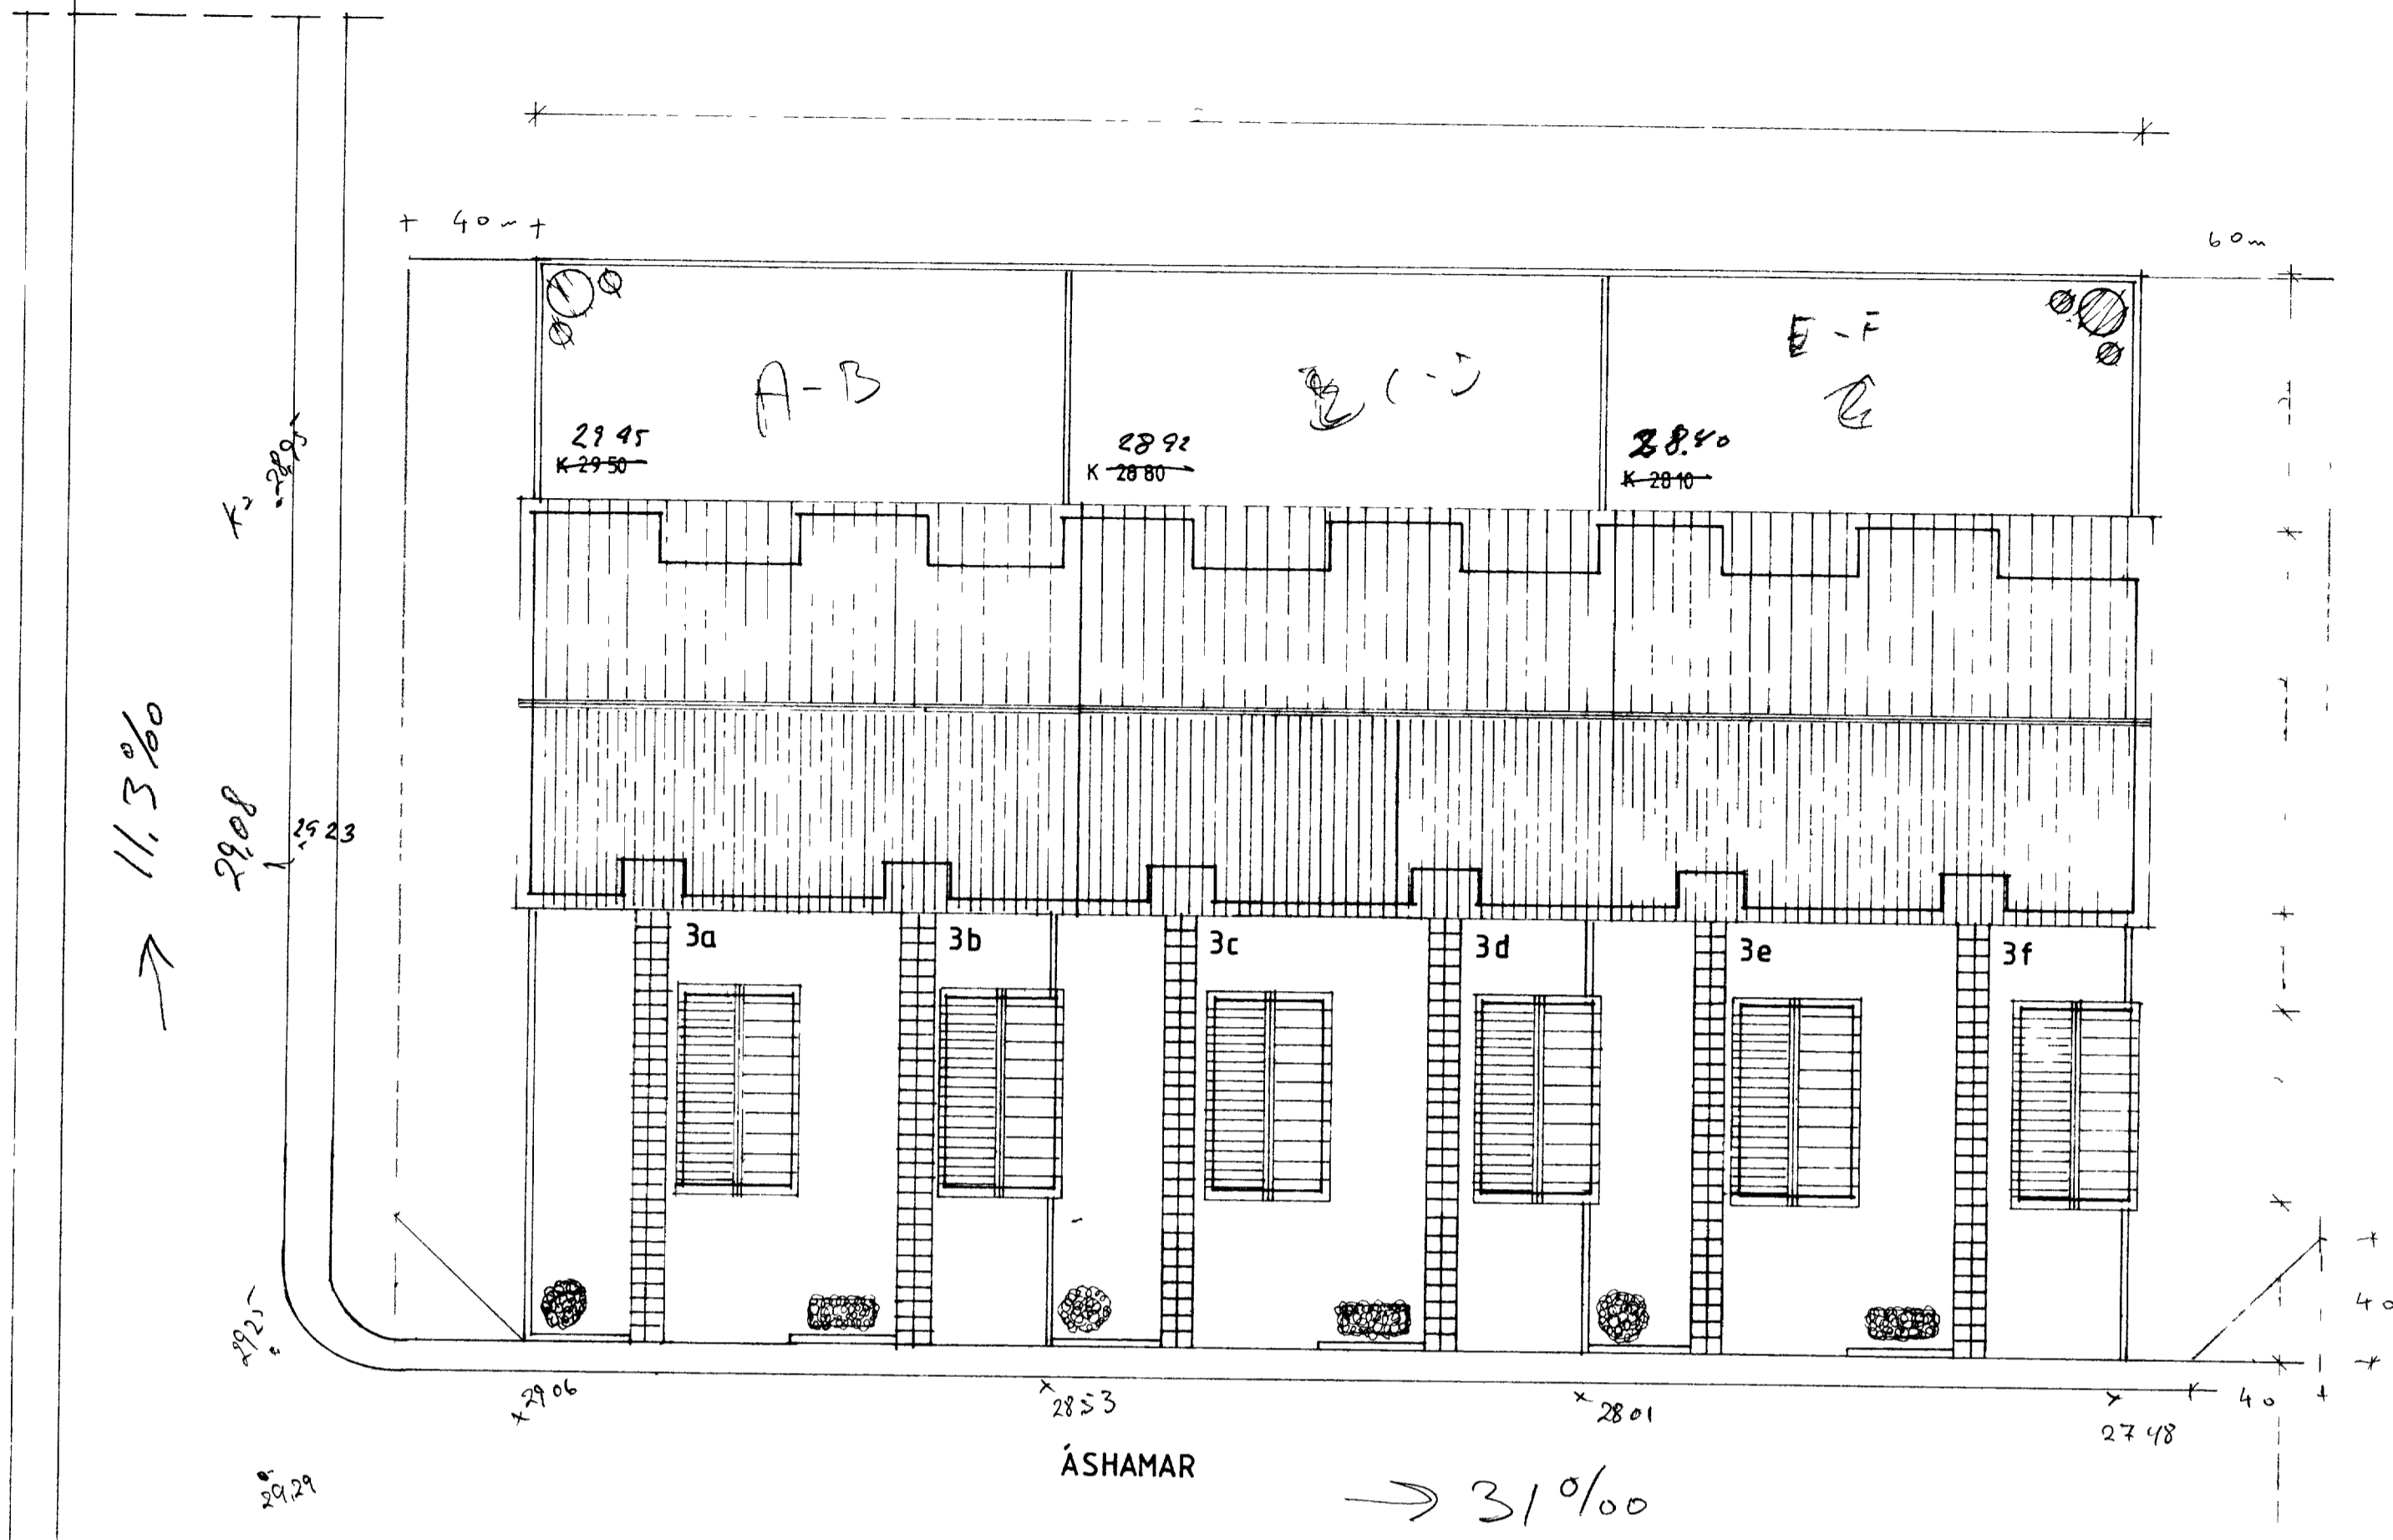

F			VERK
E			
D			
C			
B			
A			
BR	DAGS	BREYTTING	TEIKN NR AF
<b>PALL ZOPHONIASSON</b> BYGGINGATÆKNIFRÆÐINGUR KIRKJUVEGI 23 98-2711 900 VESTMANNAEYJUM			HANNAÐ KVARÐI DAGS