

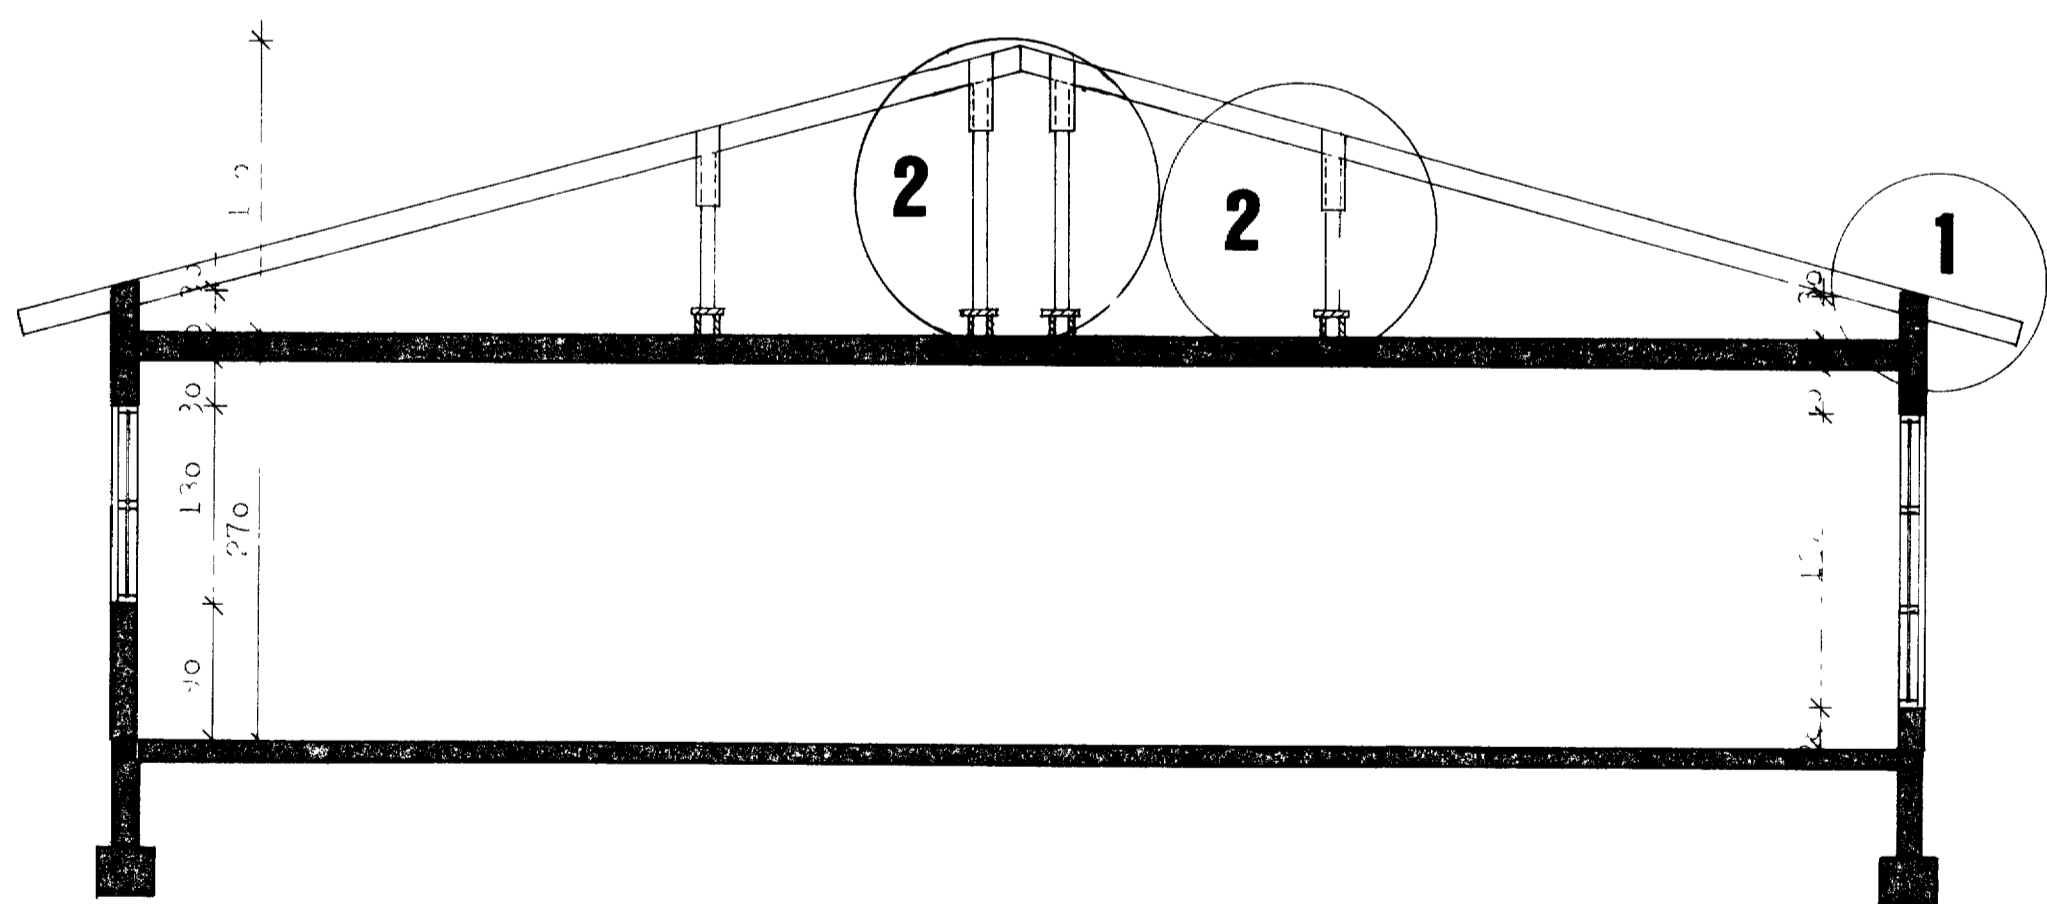


SNID E-E Mkv. 1:50

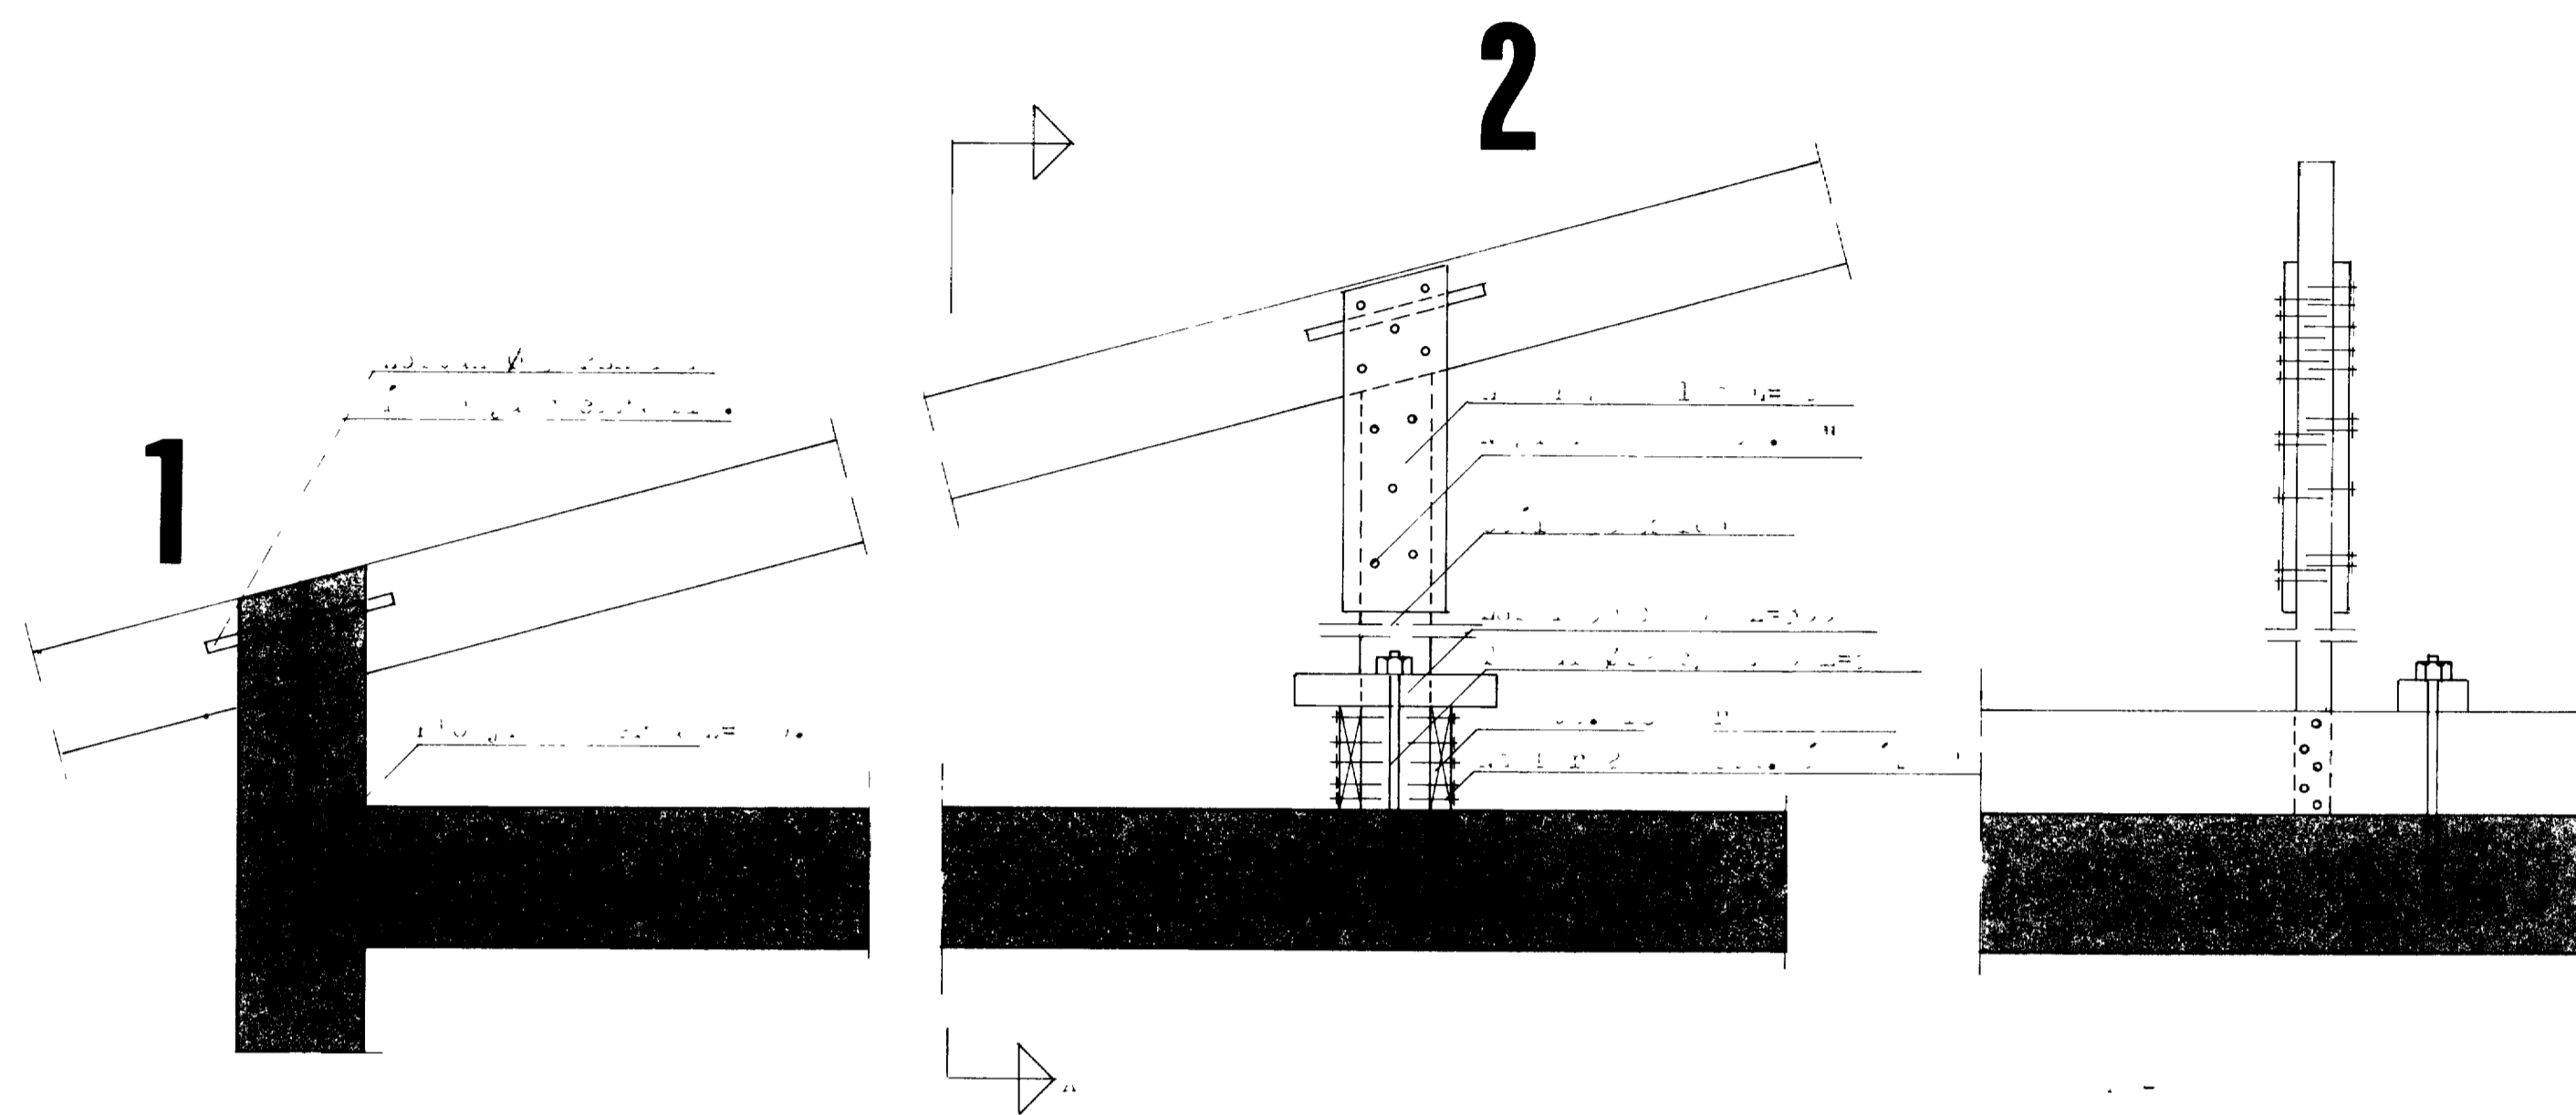

SNID F-F Mkv. 1:50

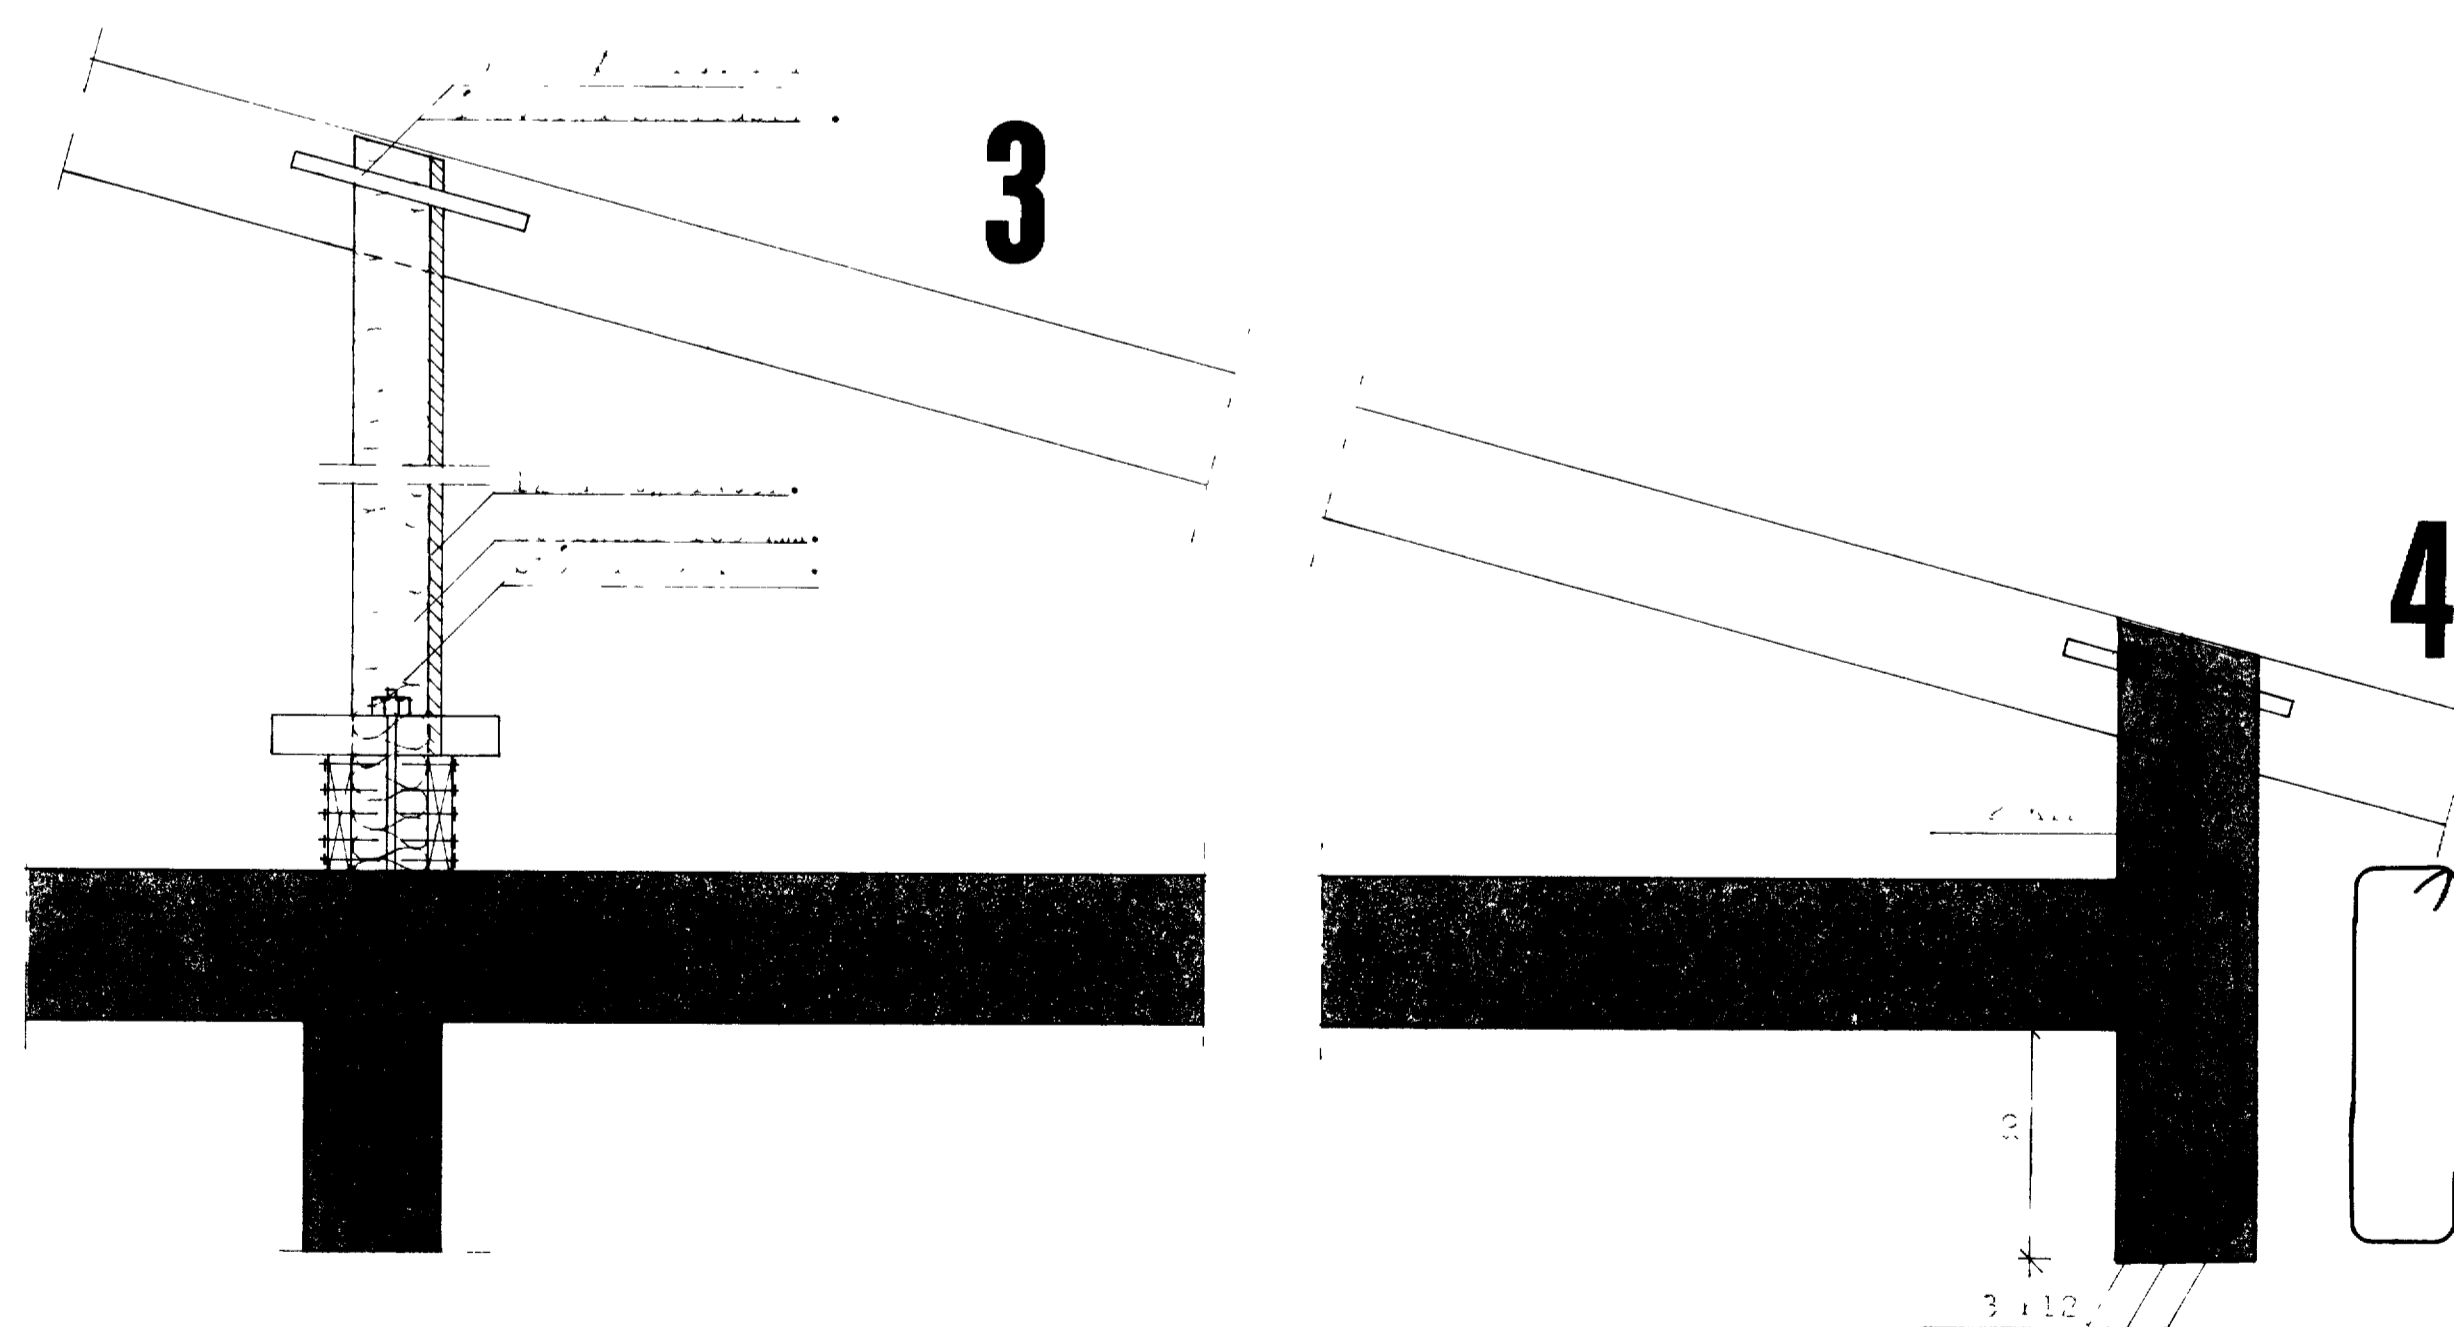

| | |
|--|----------------------|
| F | VERK |
| E | |
| D | |
| C | |
| B | |
| A | |
| BR. DAGS. BREYTING | TEIKN. NR. AF |
| PÁLL ZÓPHÓNIASSON TEIKNISTOFA | KVARDI : : : DAGS. : |
| RÁÐGJAFARVERKFRÆÐISJONUSTA F R V | HANNAD : : : TEIKNAD |
| Kirkjuveg 23 — (98) 12711 — 900 Vestmannaeyjum | YFIRFARIÐ |