




GRUNNMYND MKV 1:50

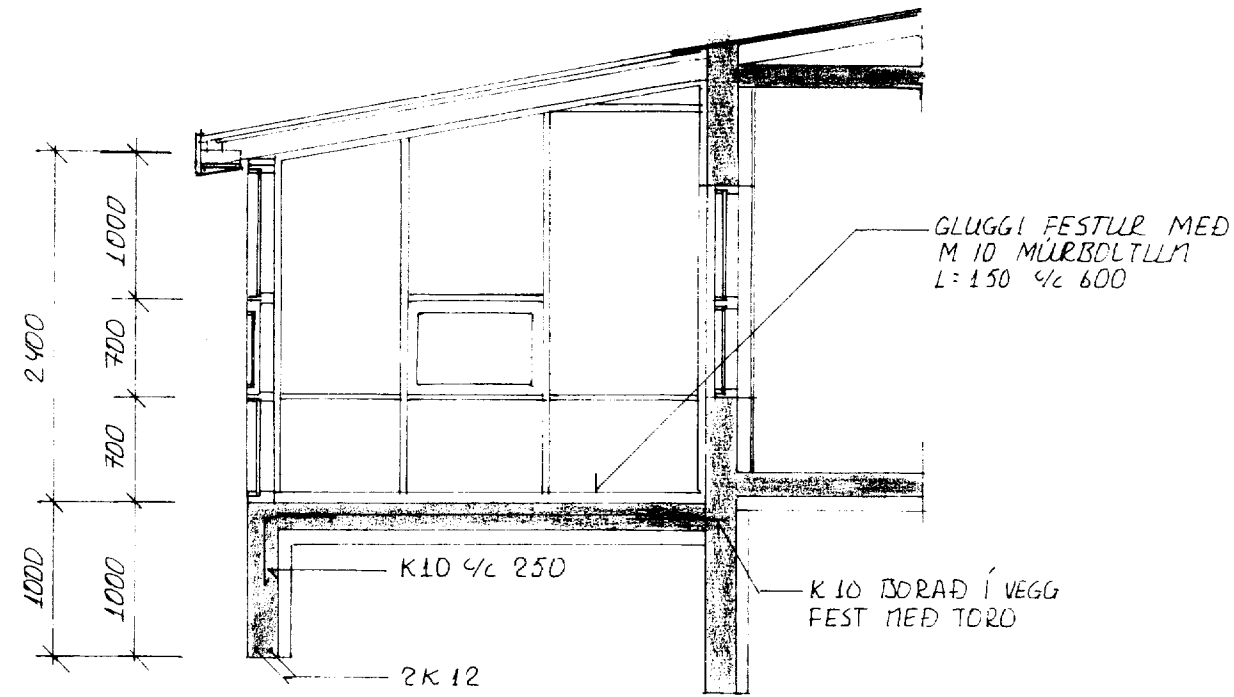


SNID A-A

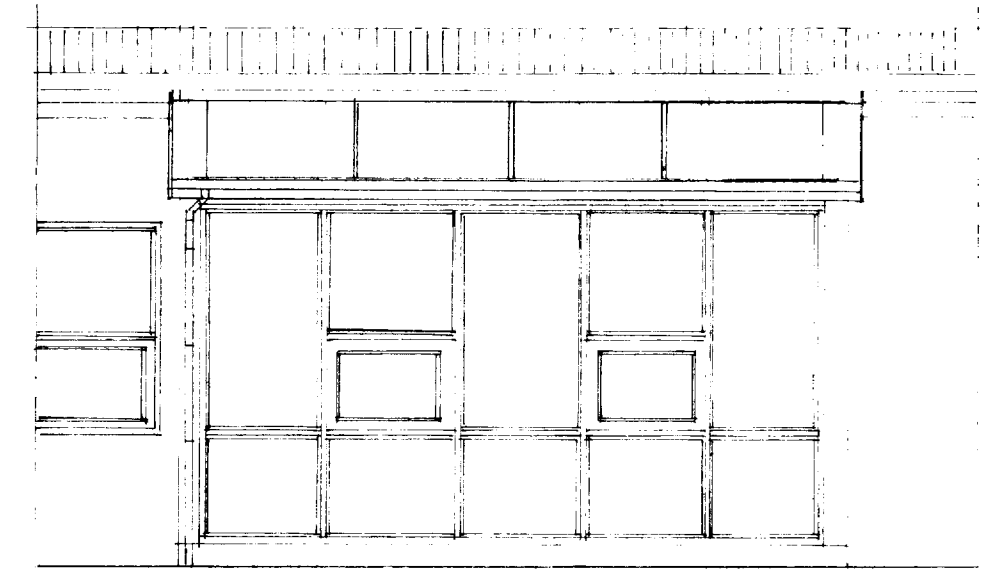


VESTURHLID MKV 1:50

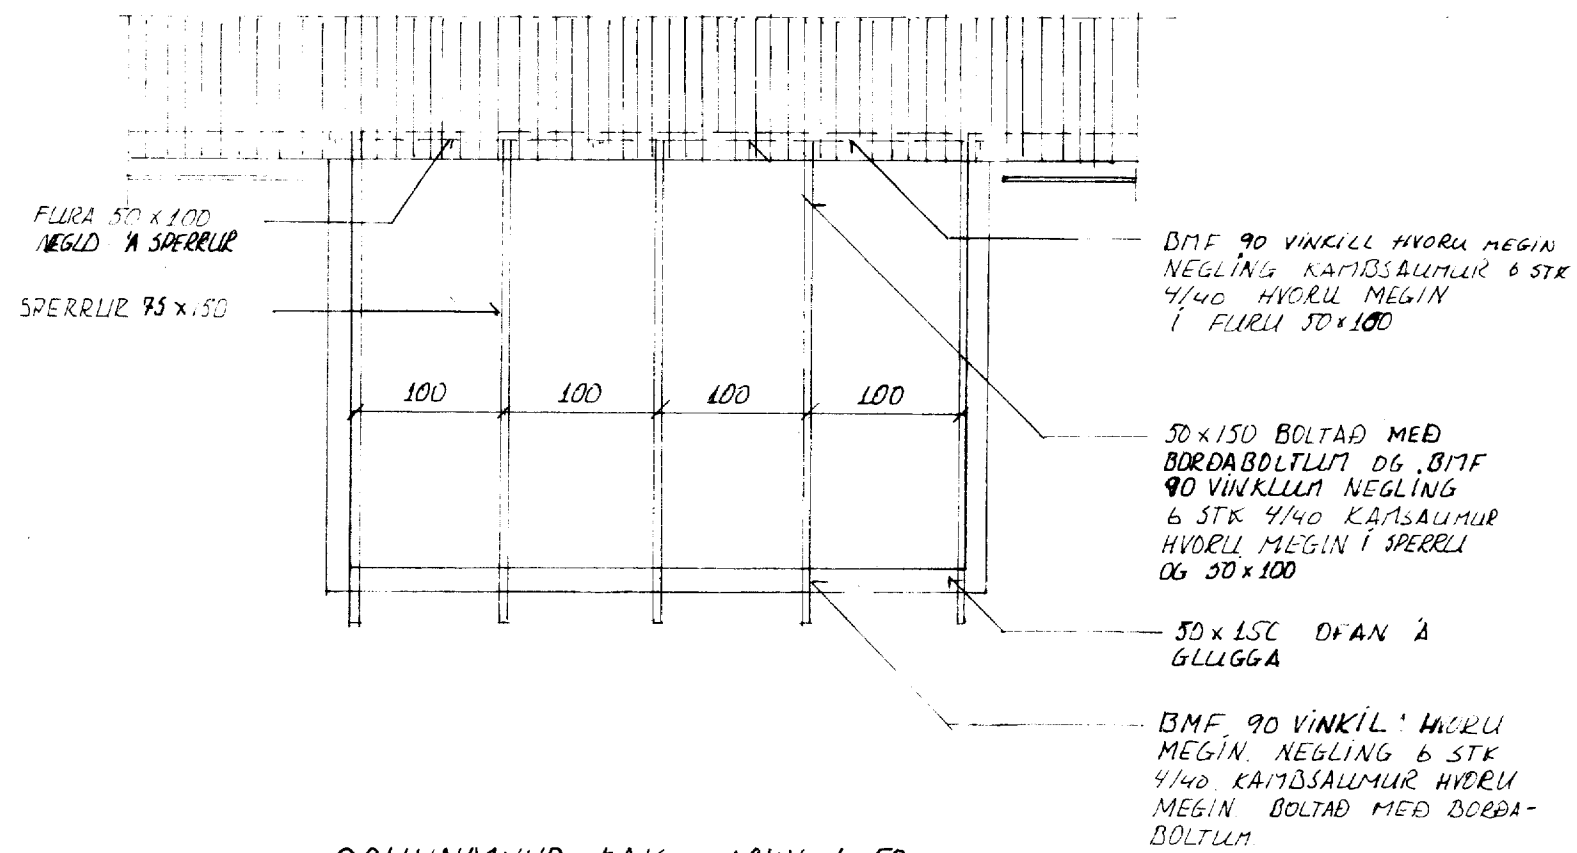

GRUNNMYND DAK MKV 1:50

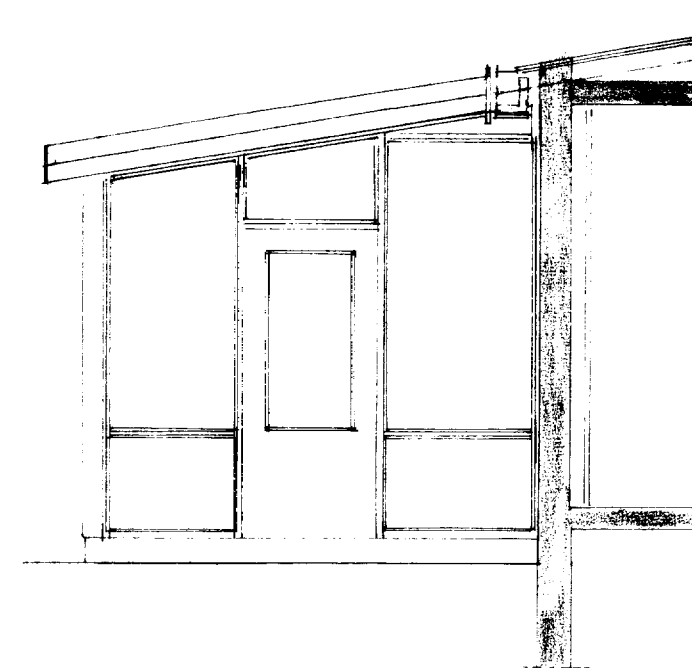

SUDURHLID MKV 1:50

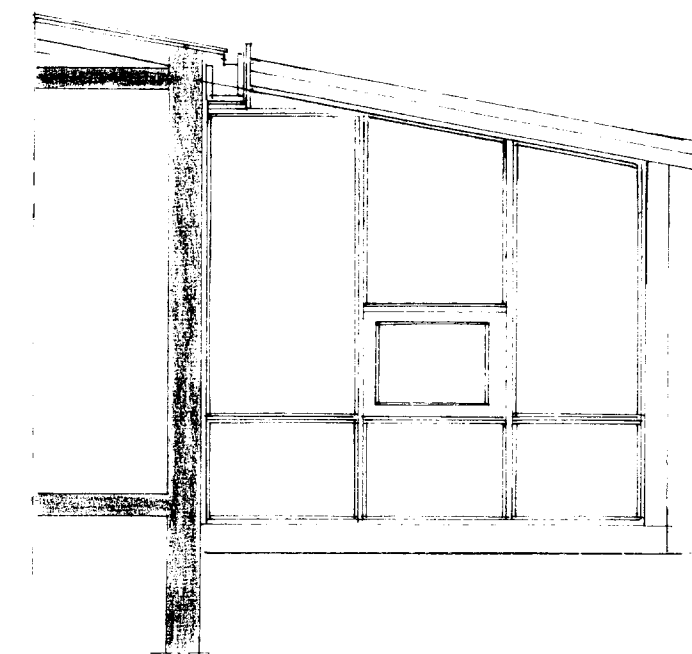

NORDURHLID MKV 1:50

NR. 3

ASHAMAR 25 BREYTINGAR
 VIÐBYGGING SÓLSKALI
 SÉRTEIKNINGAR
 BJÖRGVIN BJÖRGVÍNSSON
 BYGGINGATÆKNIFRÆÐINGUR TFÍ
 SOLHLÍÐ 19 HS-98-11135 VS-98-12711
 900 VESTMANNAEYJUM

1:50

Jún. 95

BB