


Þak eins og á húsi nr 35

Þak eins og í húsi 35


Nr. 17

Nr. 18


Nr. 21

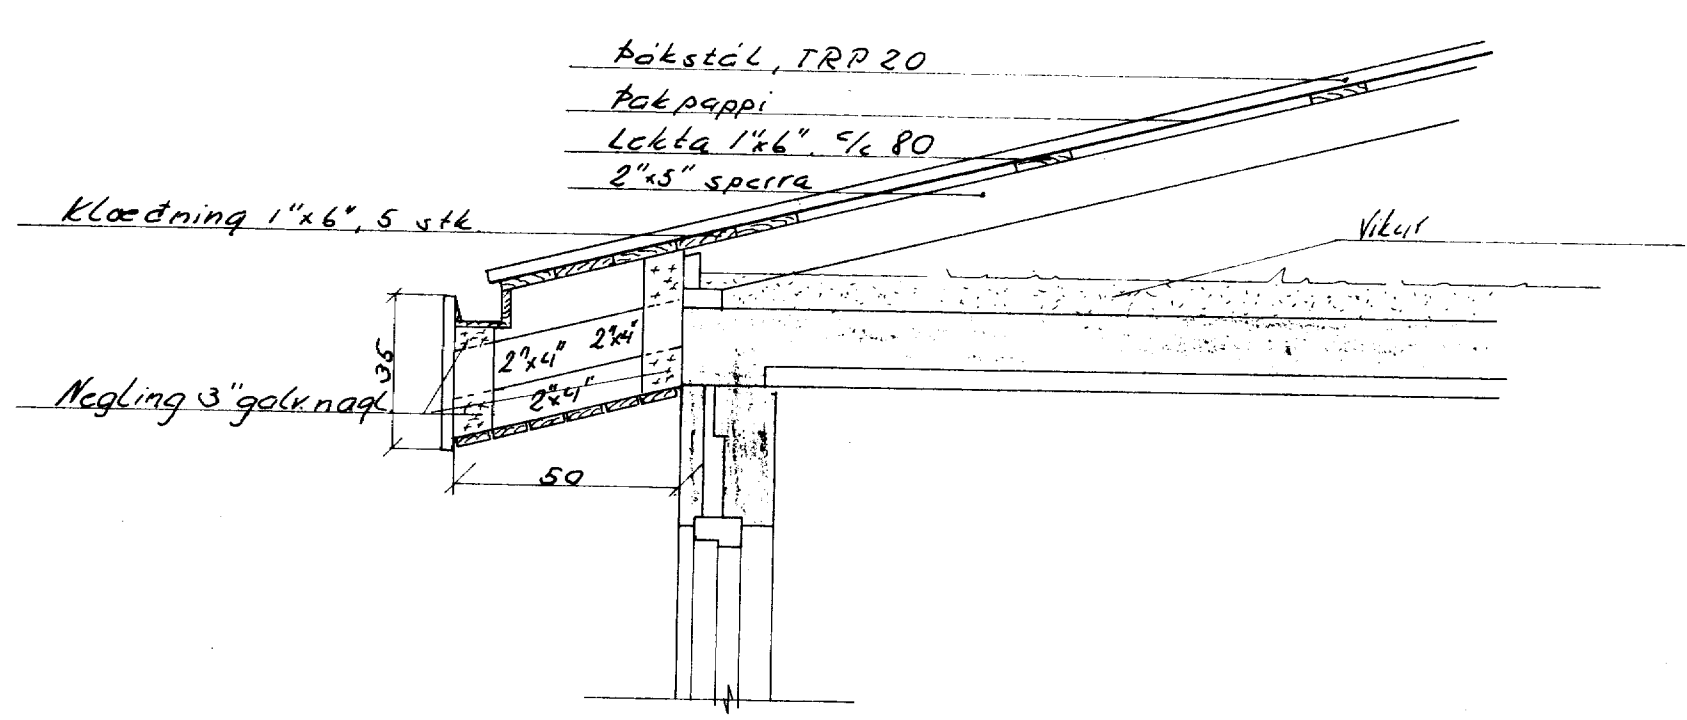

Snid I. 1:20

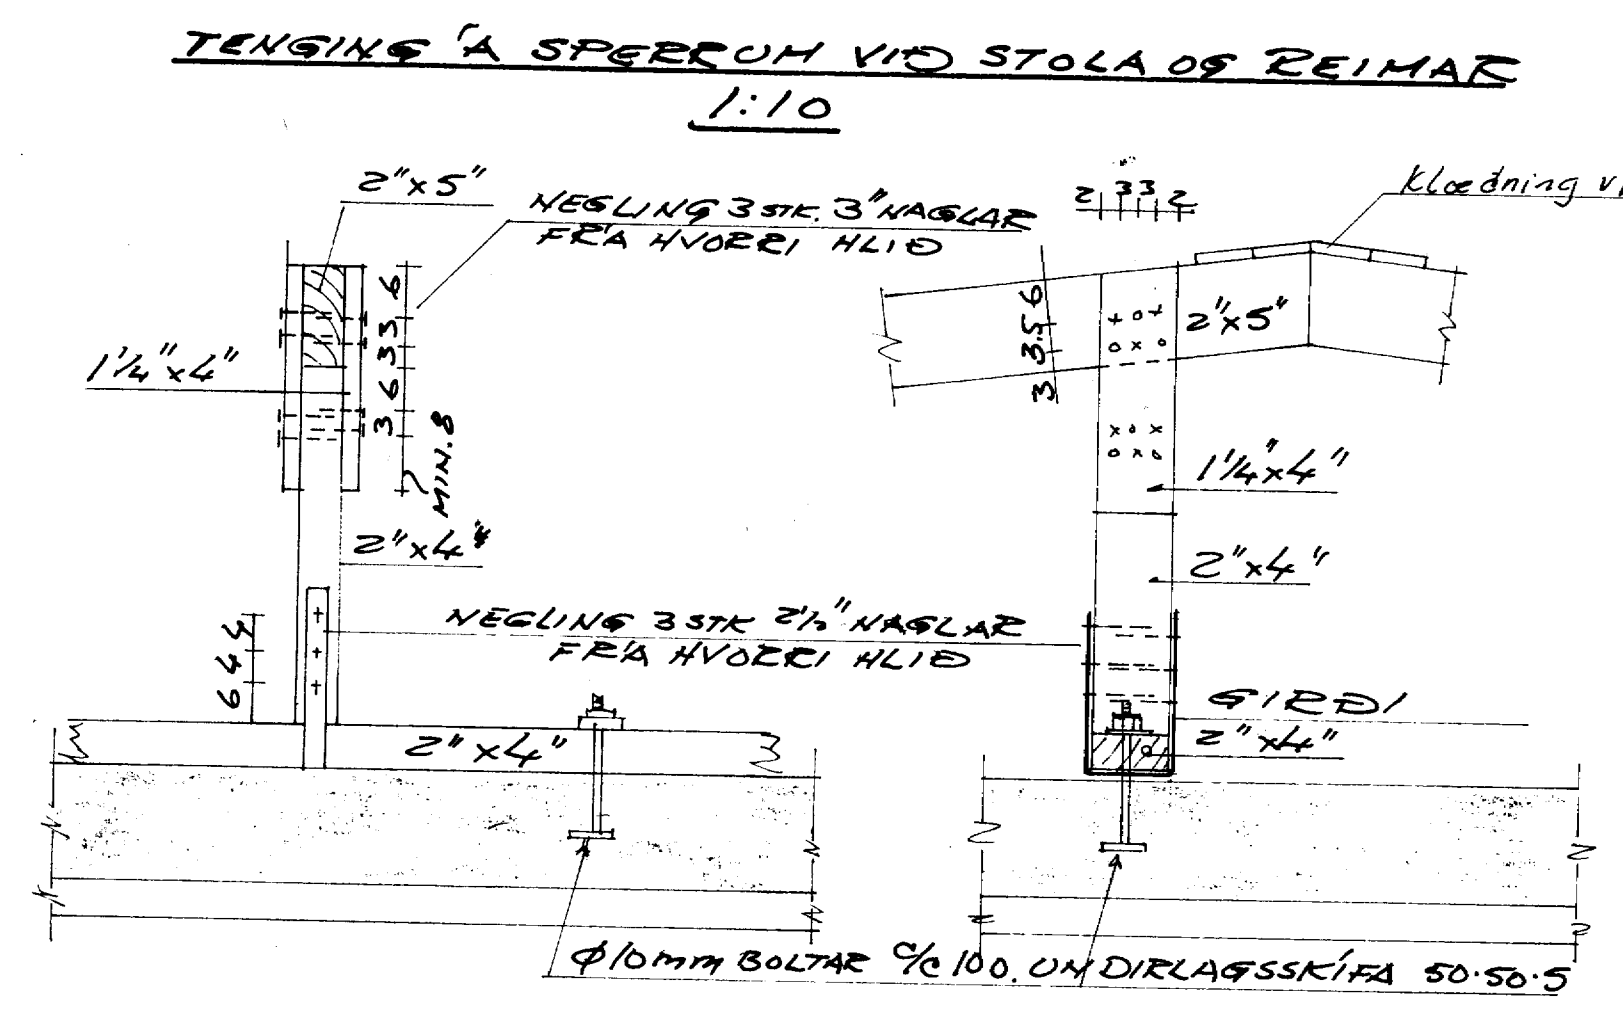

Snid K. 1:10

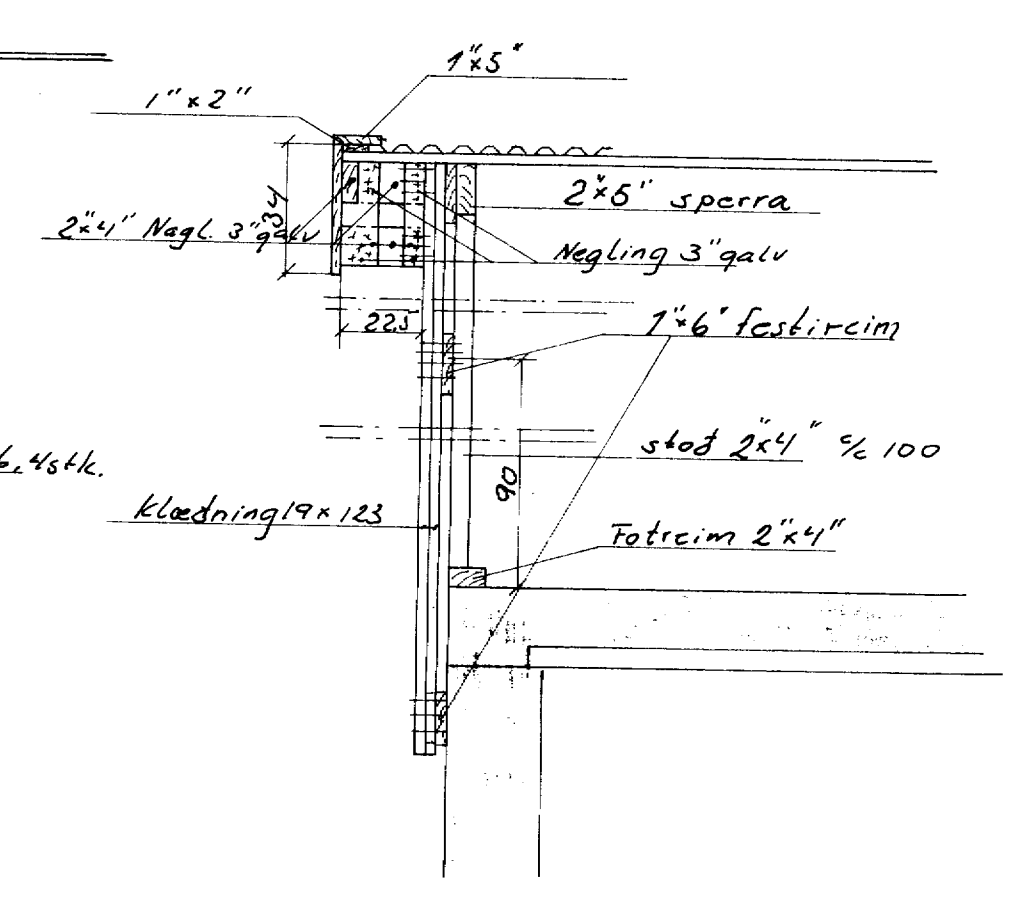

Snid L. 1:20