


309

25-10-95

Jhm B. G

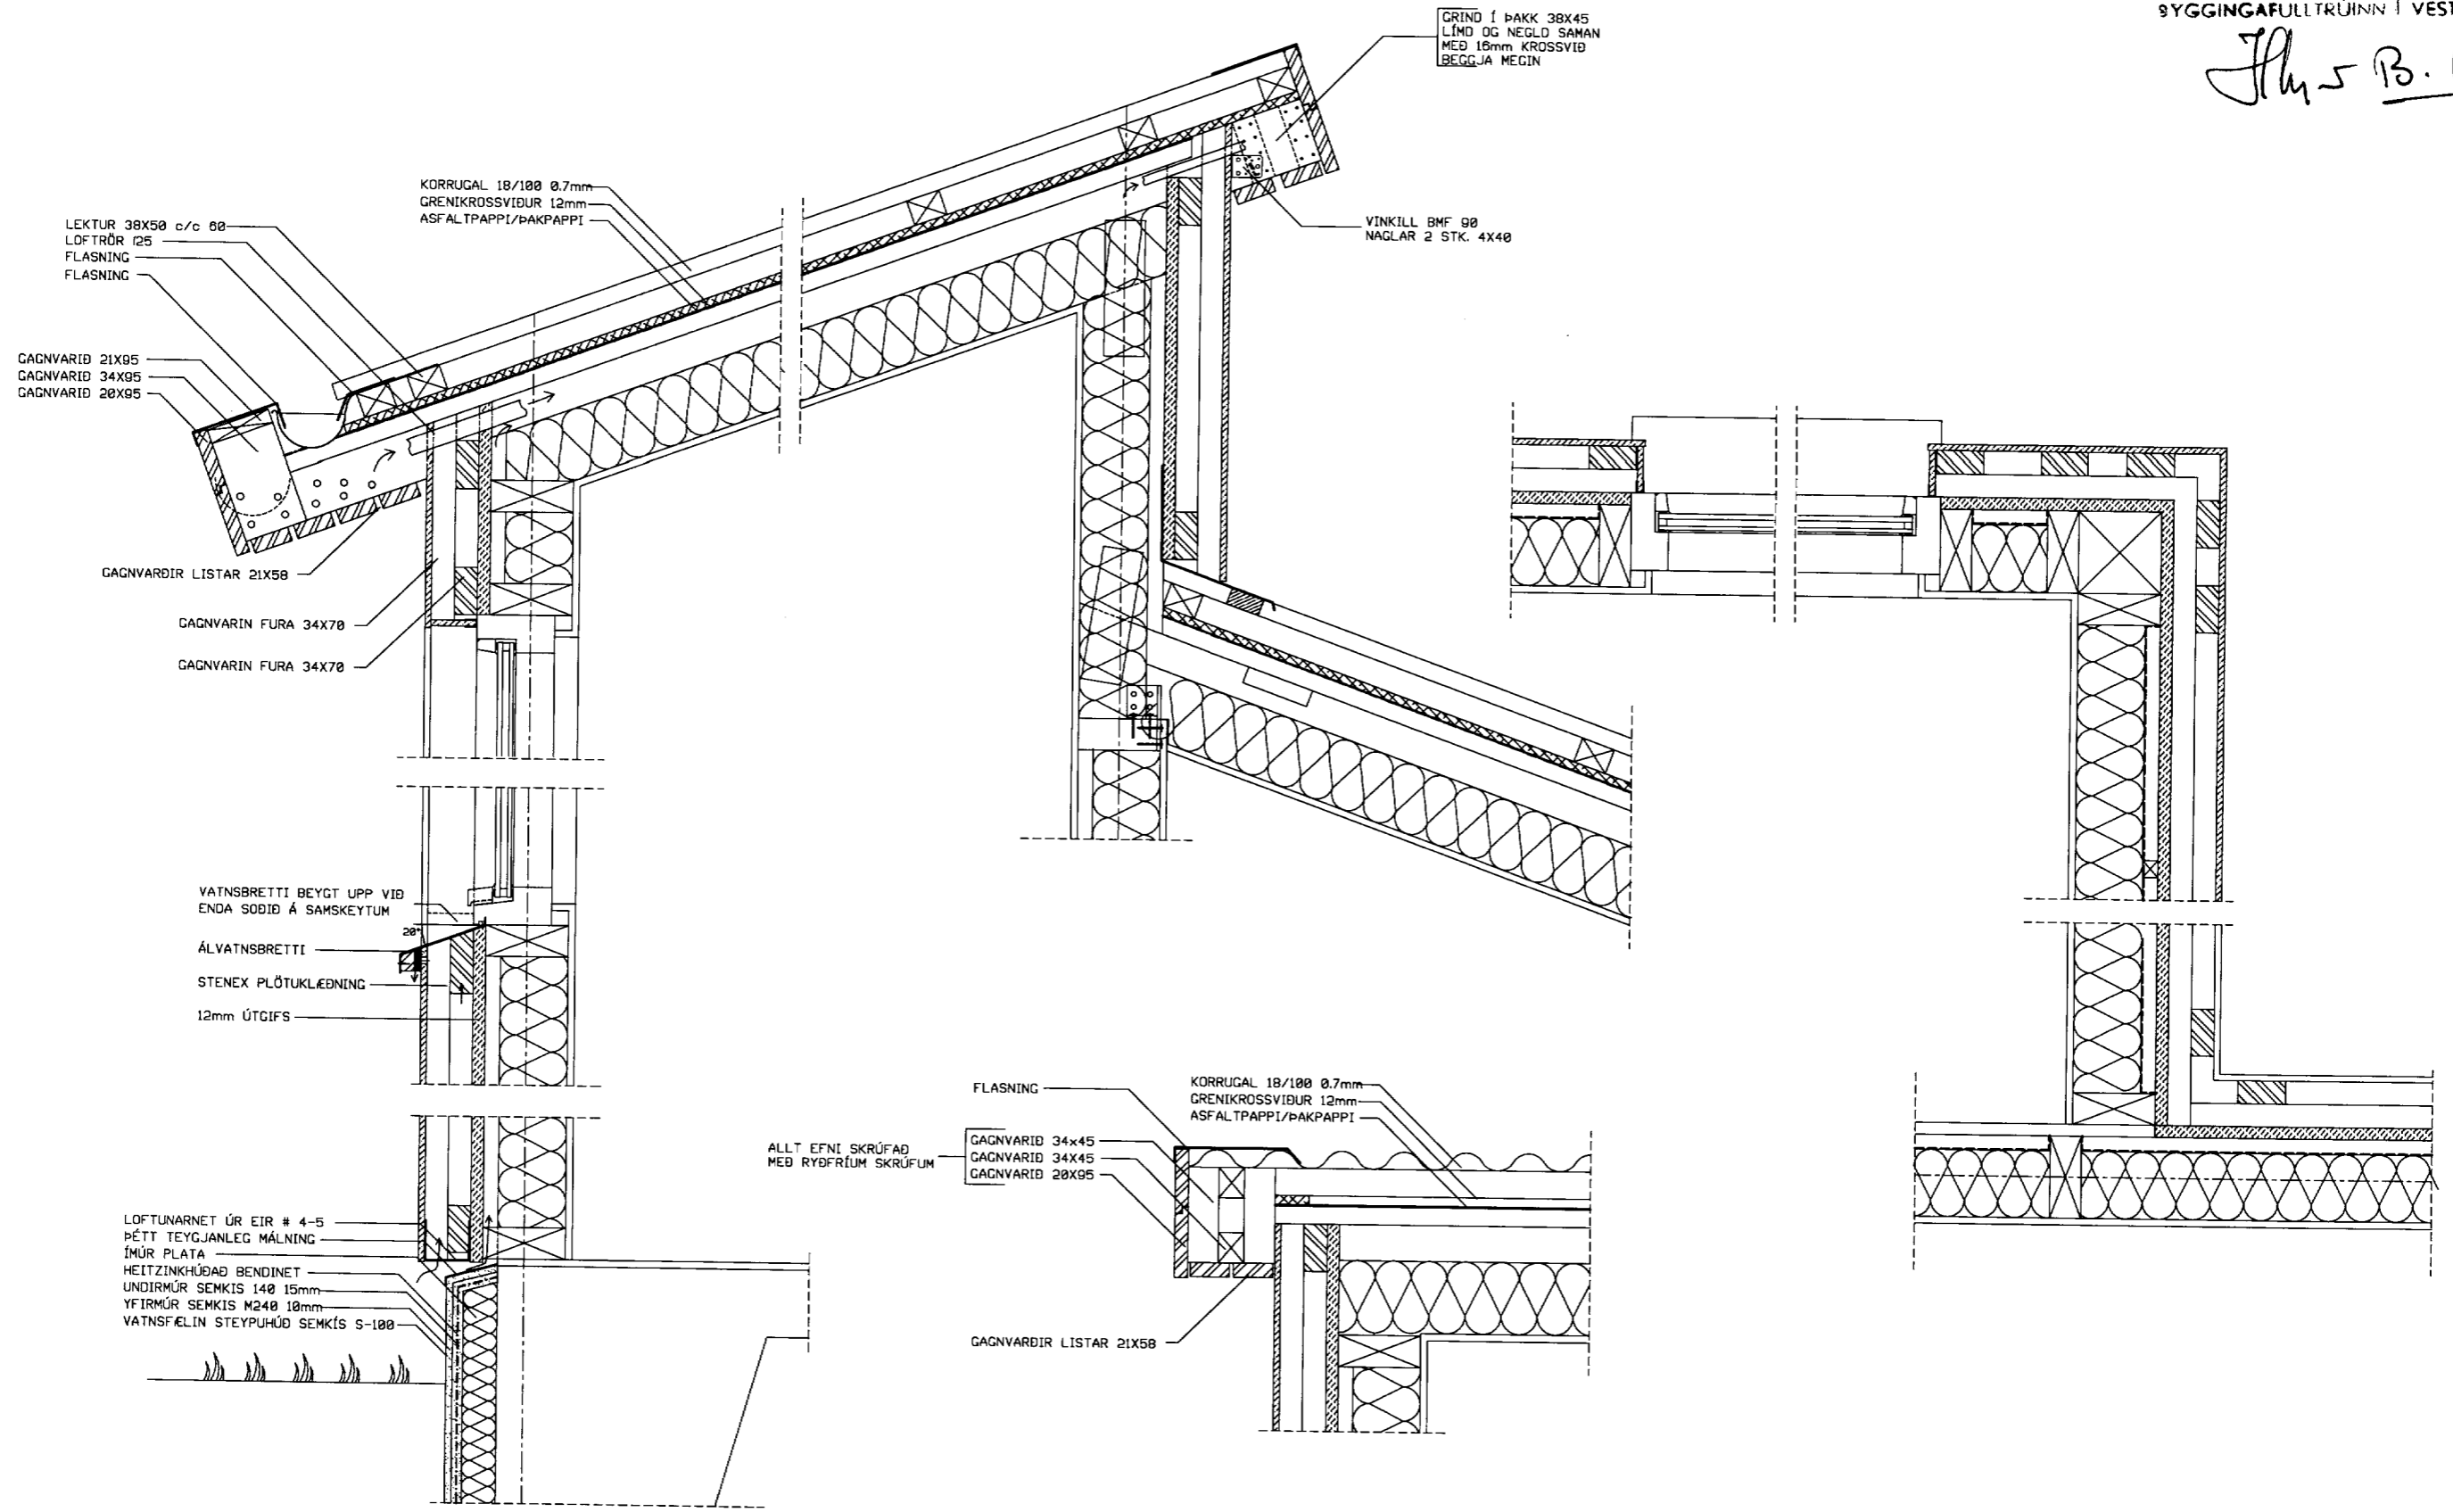

breyting A	breyting C	verkefni ÁSHAMAR 22 VESTMANNAEYJUM	PÁLL ZÓPHÓNÍASSON TEIKNISTOFA	verk nr. 9456	dags. OKT. 95
breyting B	breyting D	verkefni SÉRTEIKNINGAR	RÁÐGJAFAYERKEREDIA JÓNISTA ERY		