


310

SAMPYKKT I BYGGINGAENEYND

25-10-95

BYGGINGAFULLTRUINN I VESTMANNAEYJUM

Jhys B.G

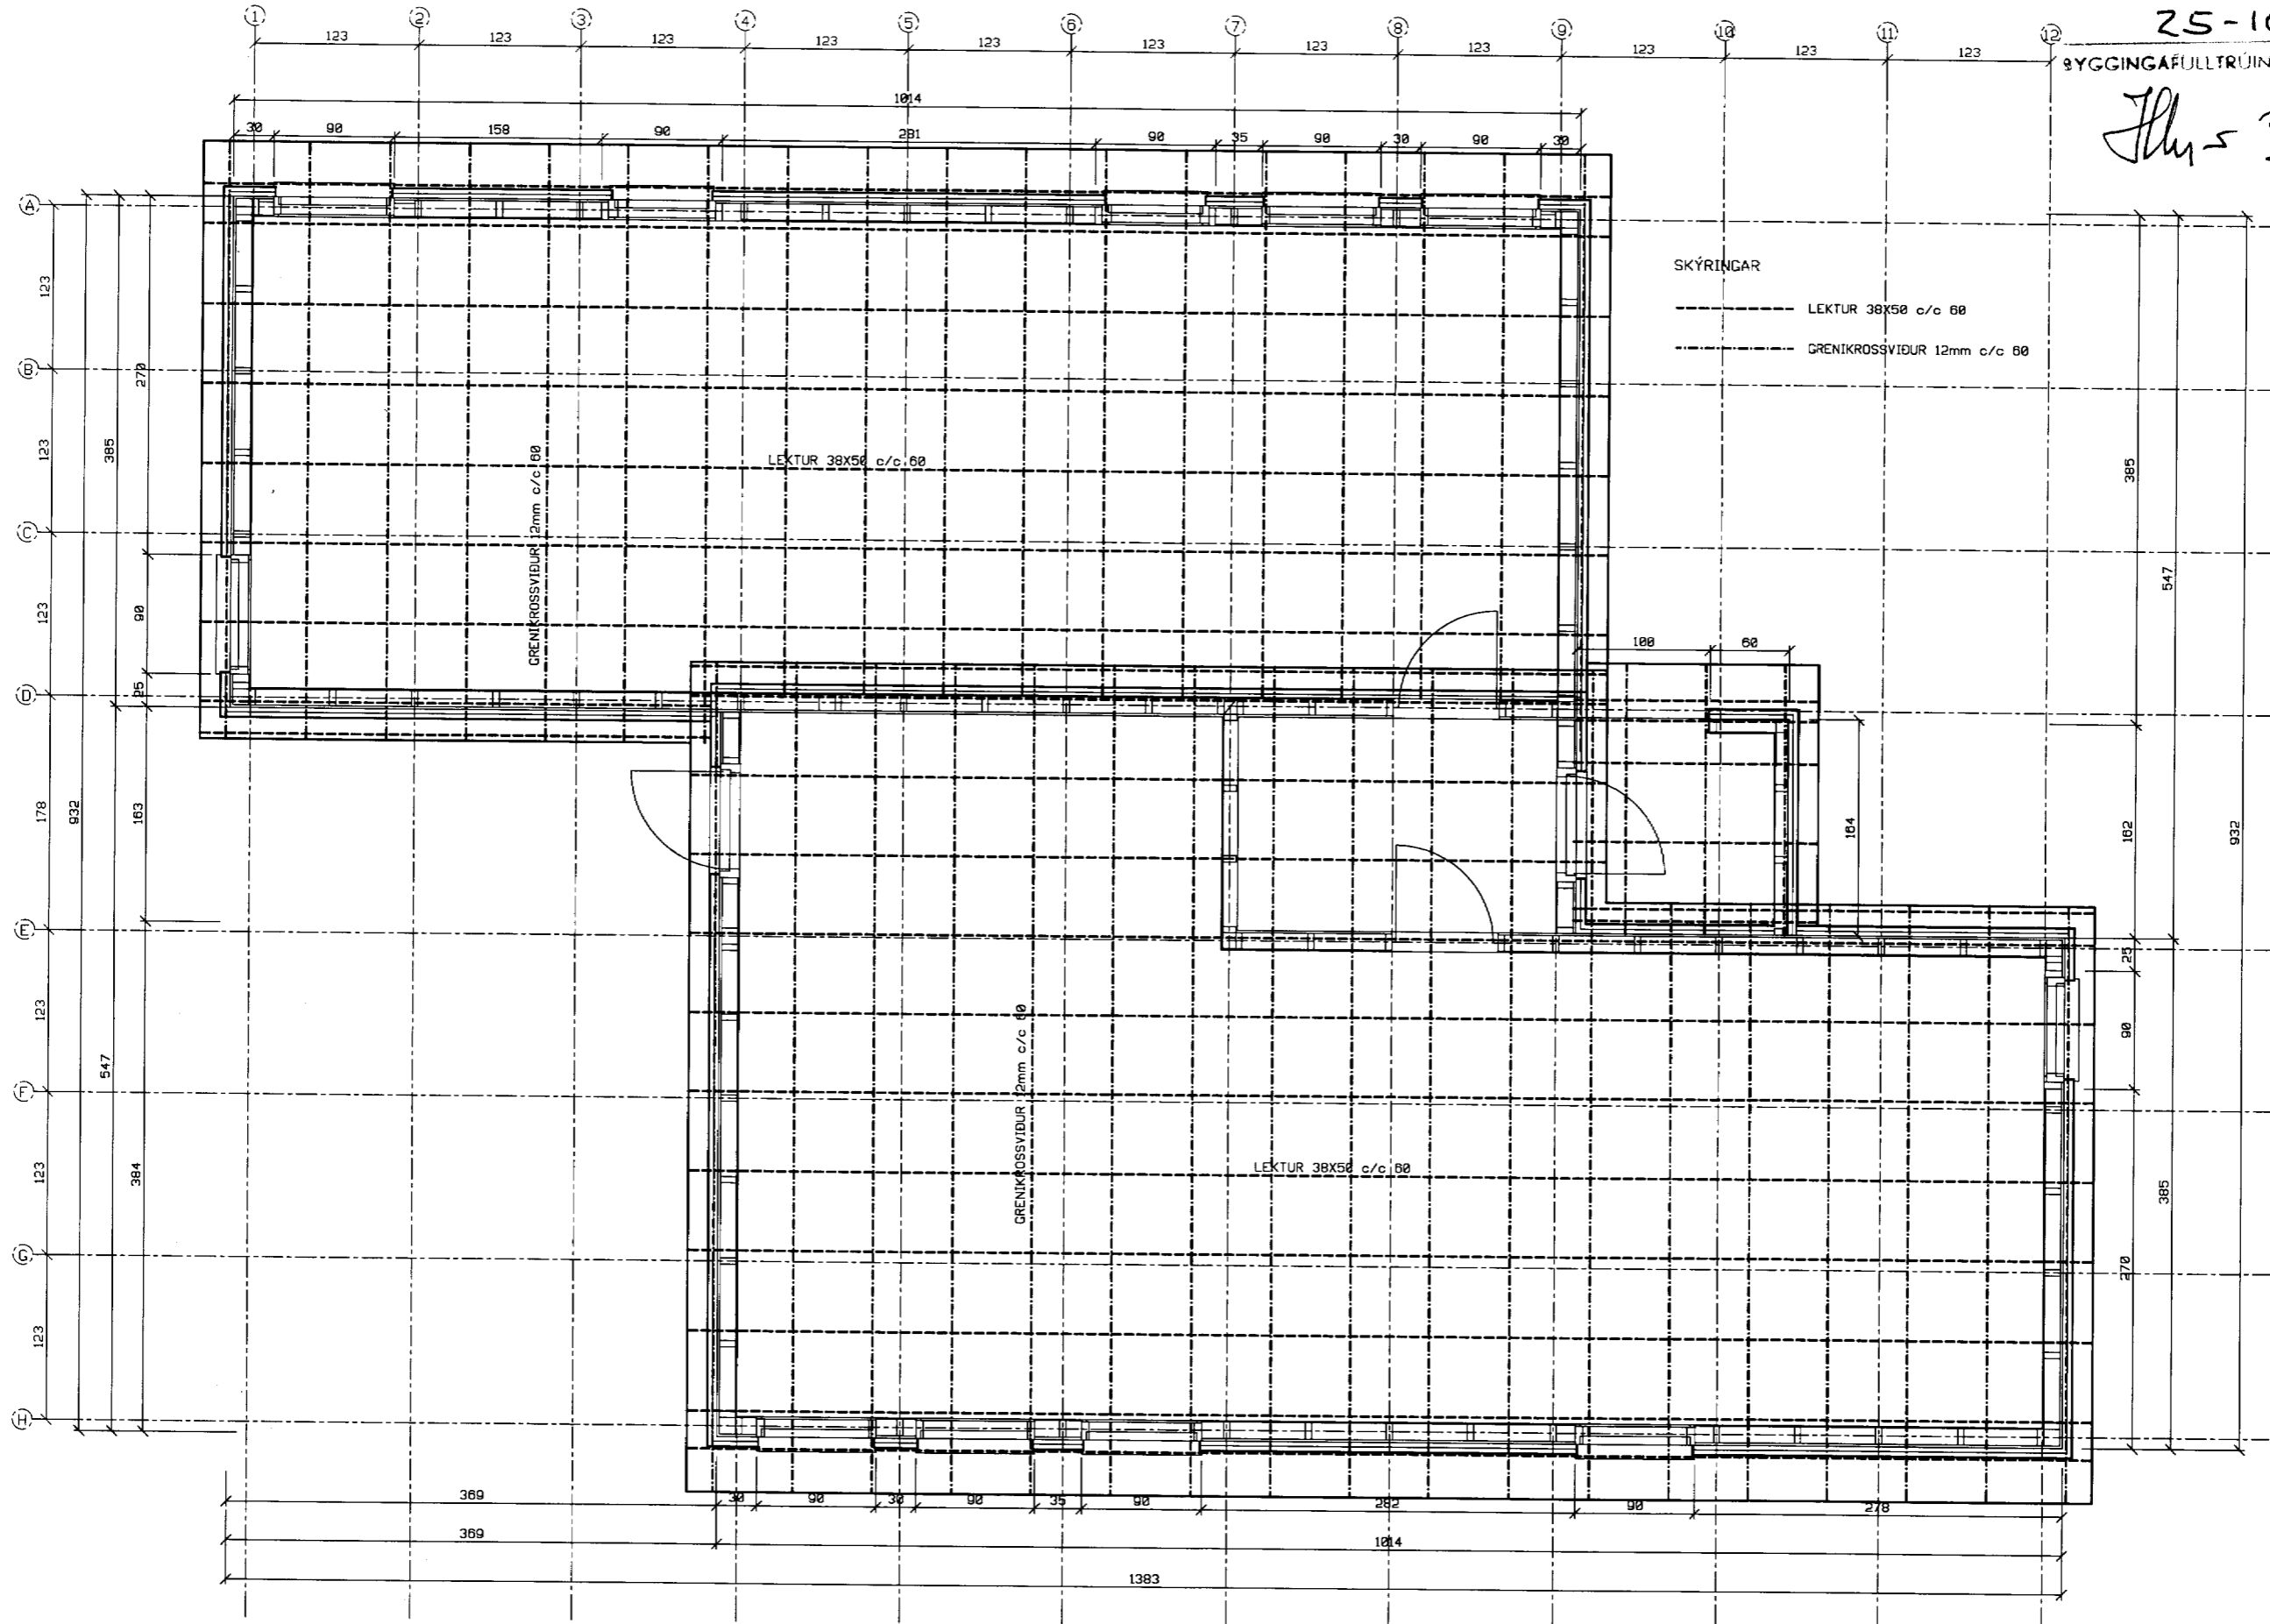

GRUNNMYND ÞAK

breyting A	breyting C	verkhelti ÁSHAMAR 22 VESTMANNAEYJUM	PÁLL ZÓPHÓNÍASSON TEIKNISTOFA	verk nr. 9456	dags. FEB. 95
breyting B	breyting D	verkefni GRUNNMYND	RÁÐGJAFEVERKFRÉÐIÞJÓNUSTA F.R.V.		breyting