



OFNASKRÁ

DFN NR.	HEIÐING/NR.	HAUÐL. AFKOST V	HÁMÞRIS HED mm	HÁMÞRIS LÖNGD mm	ÞYKKI TOL	VALM. AFKOST V	TEGGING	OFNLOKAR GEND	ATH.
101	ELIÐUR	1002	800	800	12K	1018	C/D	RA	
102	ANDUR	408	800	800	EK	408	C/D	F/R	
103	HEIÐING	877	800	1100	EK	842	A/D	RA	
104	HEIÐING	877	800	1100	EK	842	C/D	RA	
105	HL	877	800	1300	EK	734	C/D	RA	
106	STÓLA	2128	210	2800	B/K	2281	C/D	RA	
107	SKEMMIBENGI	1280	800	1100	EK	842	A/D	RA	
108	SKEMMIBENGI	1280	800	1100	EK	842	A/D	RA	
109	GEYMLA	883	800	1100	12K	1183	A/D	RA	
110	ÞÉSKUR	2853	800	2000	T	1888	A/D	F/R	
111	ÞÉSKUR	800	800	2000	T	1888	A/D	F/R	
112	ÞÉSKUR	818	800	1200	E	826	A/D	F/R	HMINGI DFN

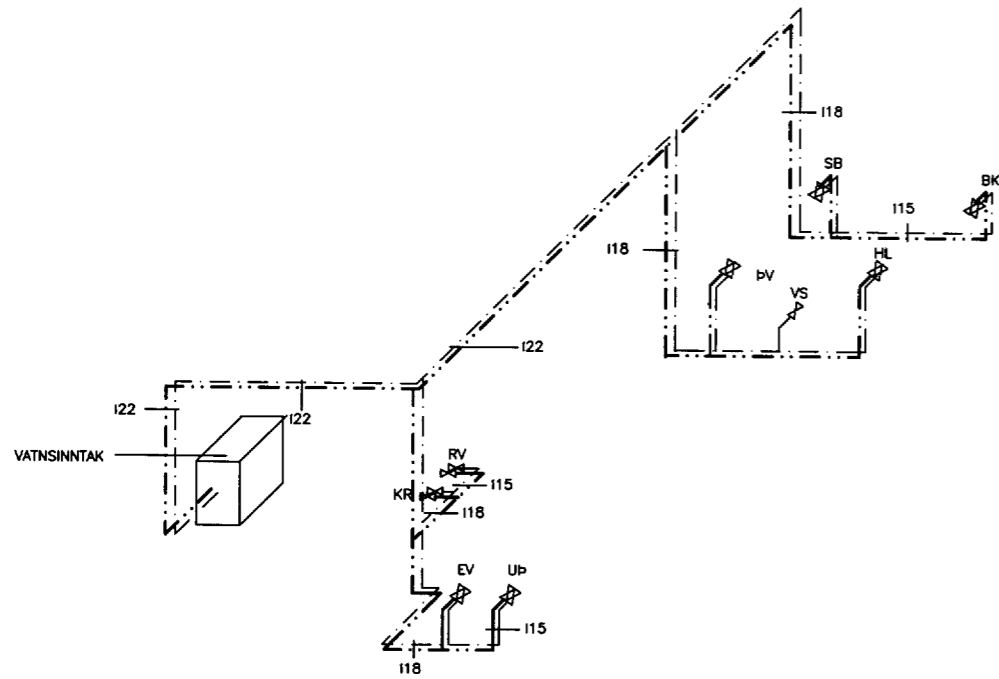

RÚMMYND VATNSLAGNA Mkv 1:50

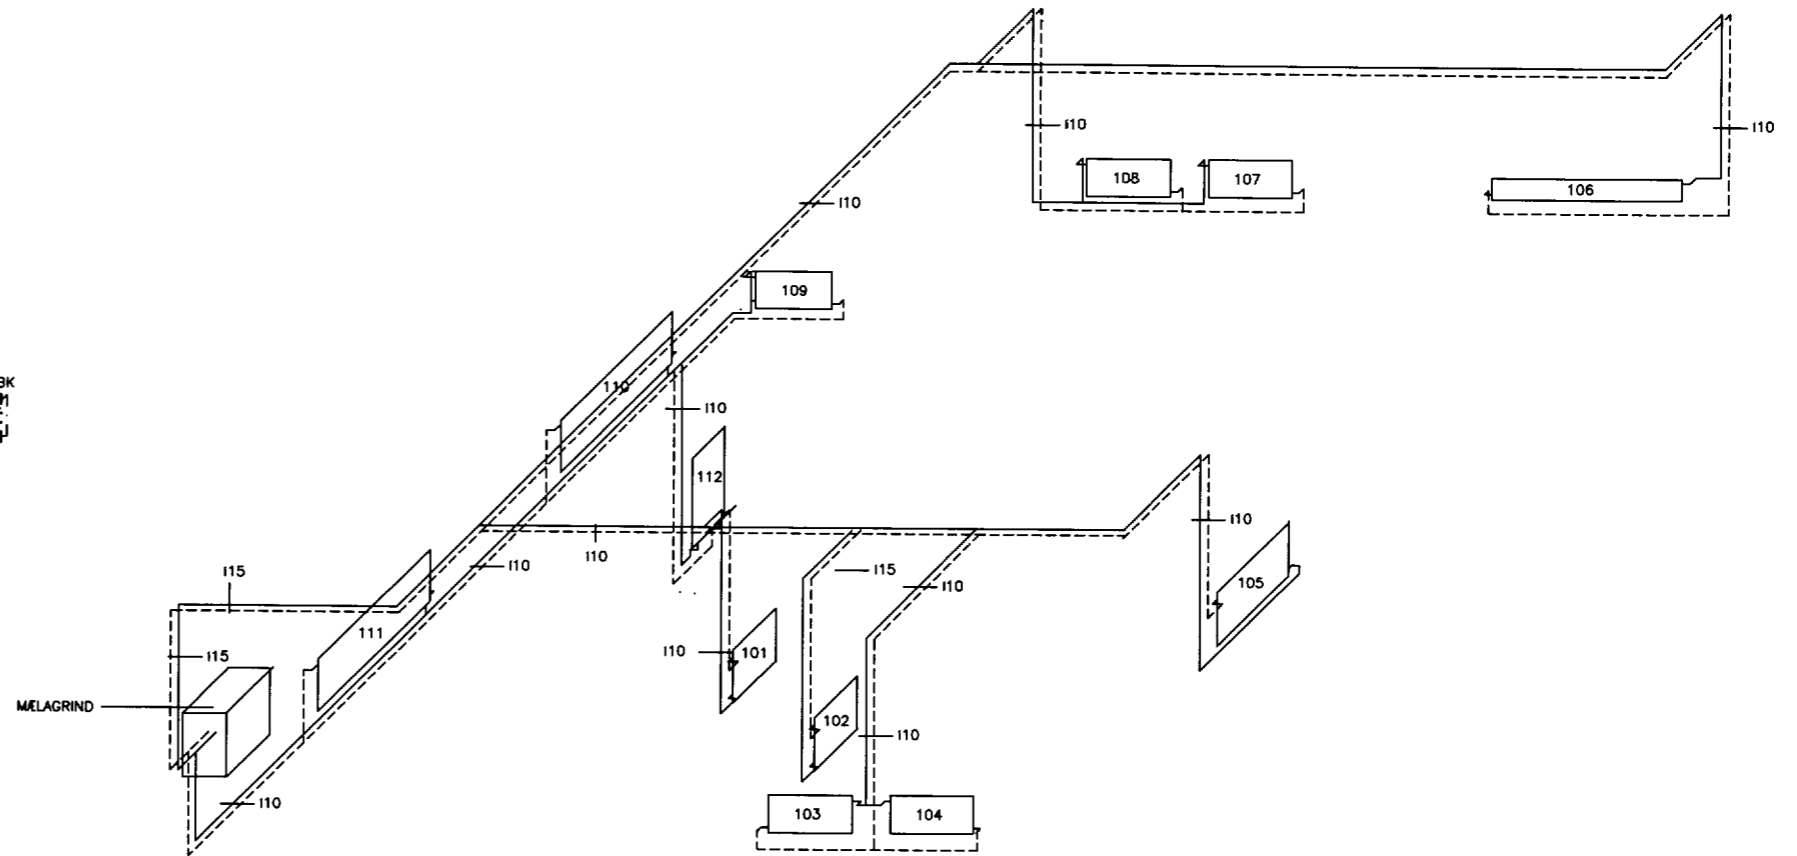

RÚMMYND HITALAGNA Mkv 1:50

breyting					
breyting A	breyting C	verkheiti	ÁSHAMAR 41 VESTMANNAEYJUM	PÁLL ZÓPHÓNÍASSON TEIKNISTOFA	verk nr. 9519
breyting B	breyting D	verkefni	RÚMMYND	RÁÐGJAFVERKFRÆÐIÞJÓNUSTA F.R.V.	dag. ÁGÚST 95