
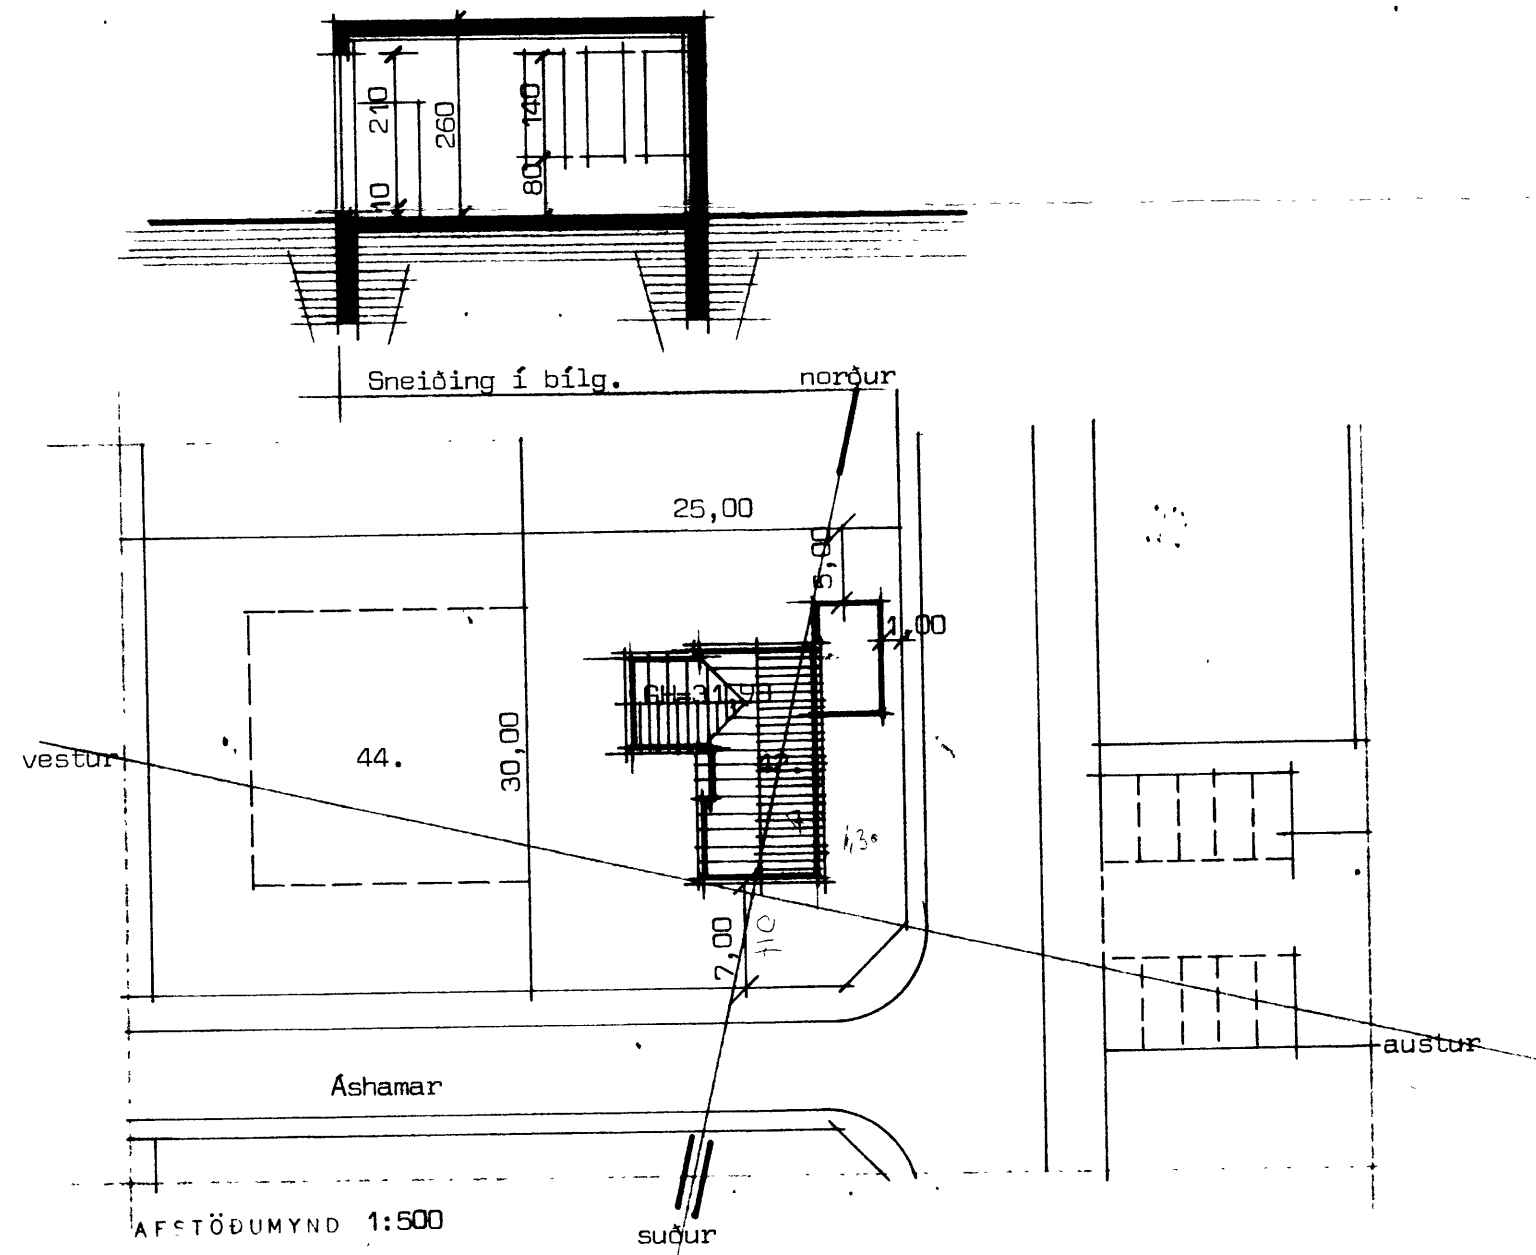
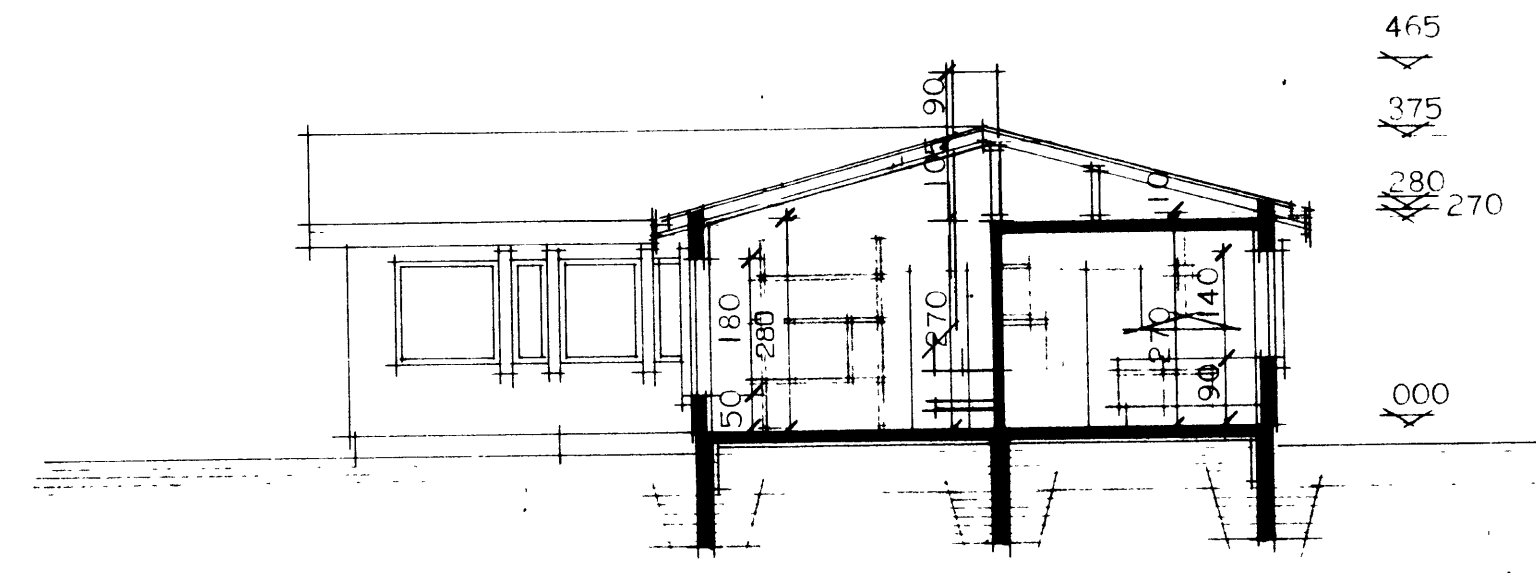


FLATARMÁL HÚSS BRÚTTÓ ER ..... 140,00 M<sup>2</sup>  
FLATARMÁL HÚSS NETTÓ ER ..... 124,00 M<sup>2</sup>

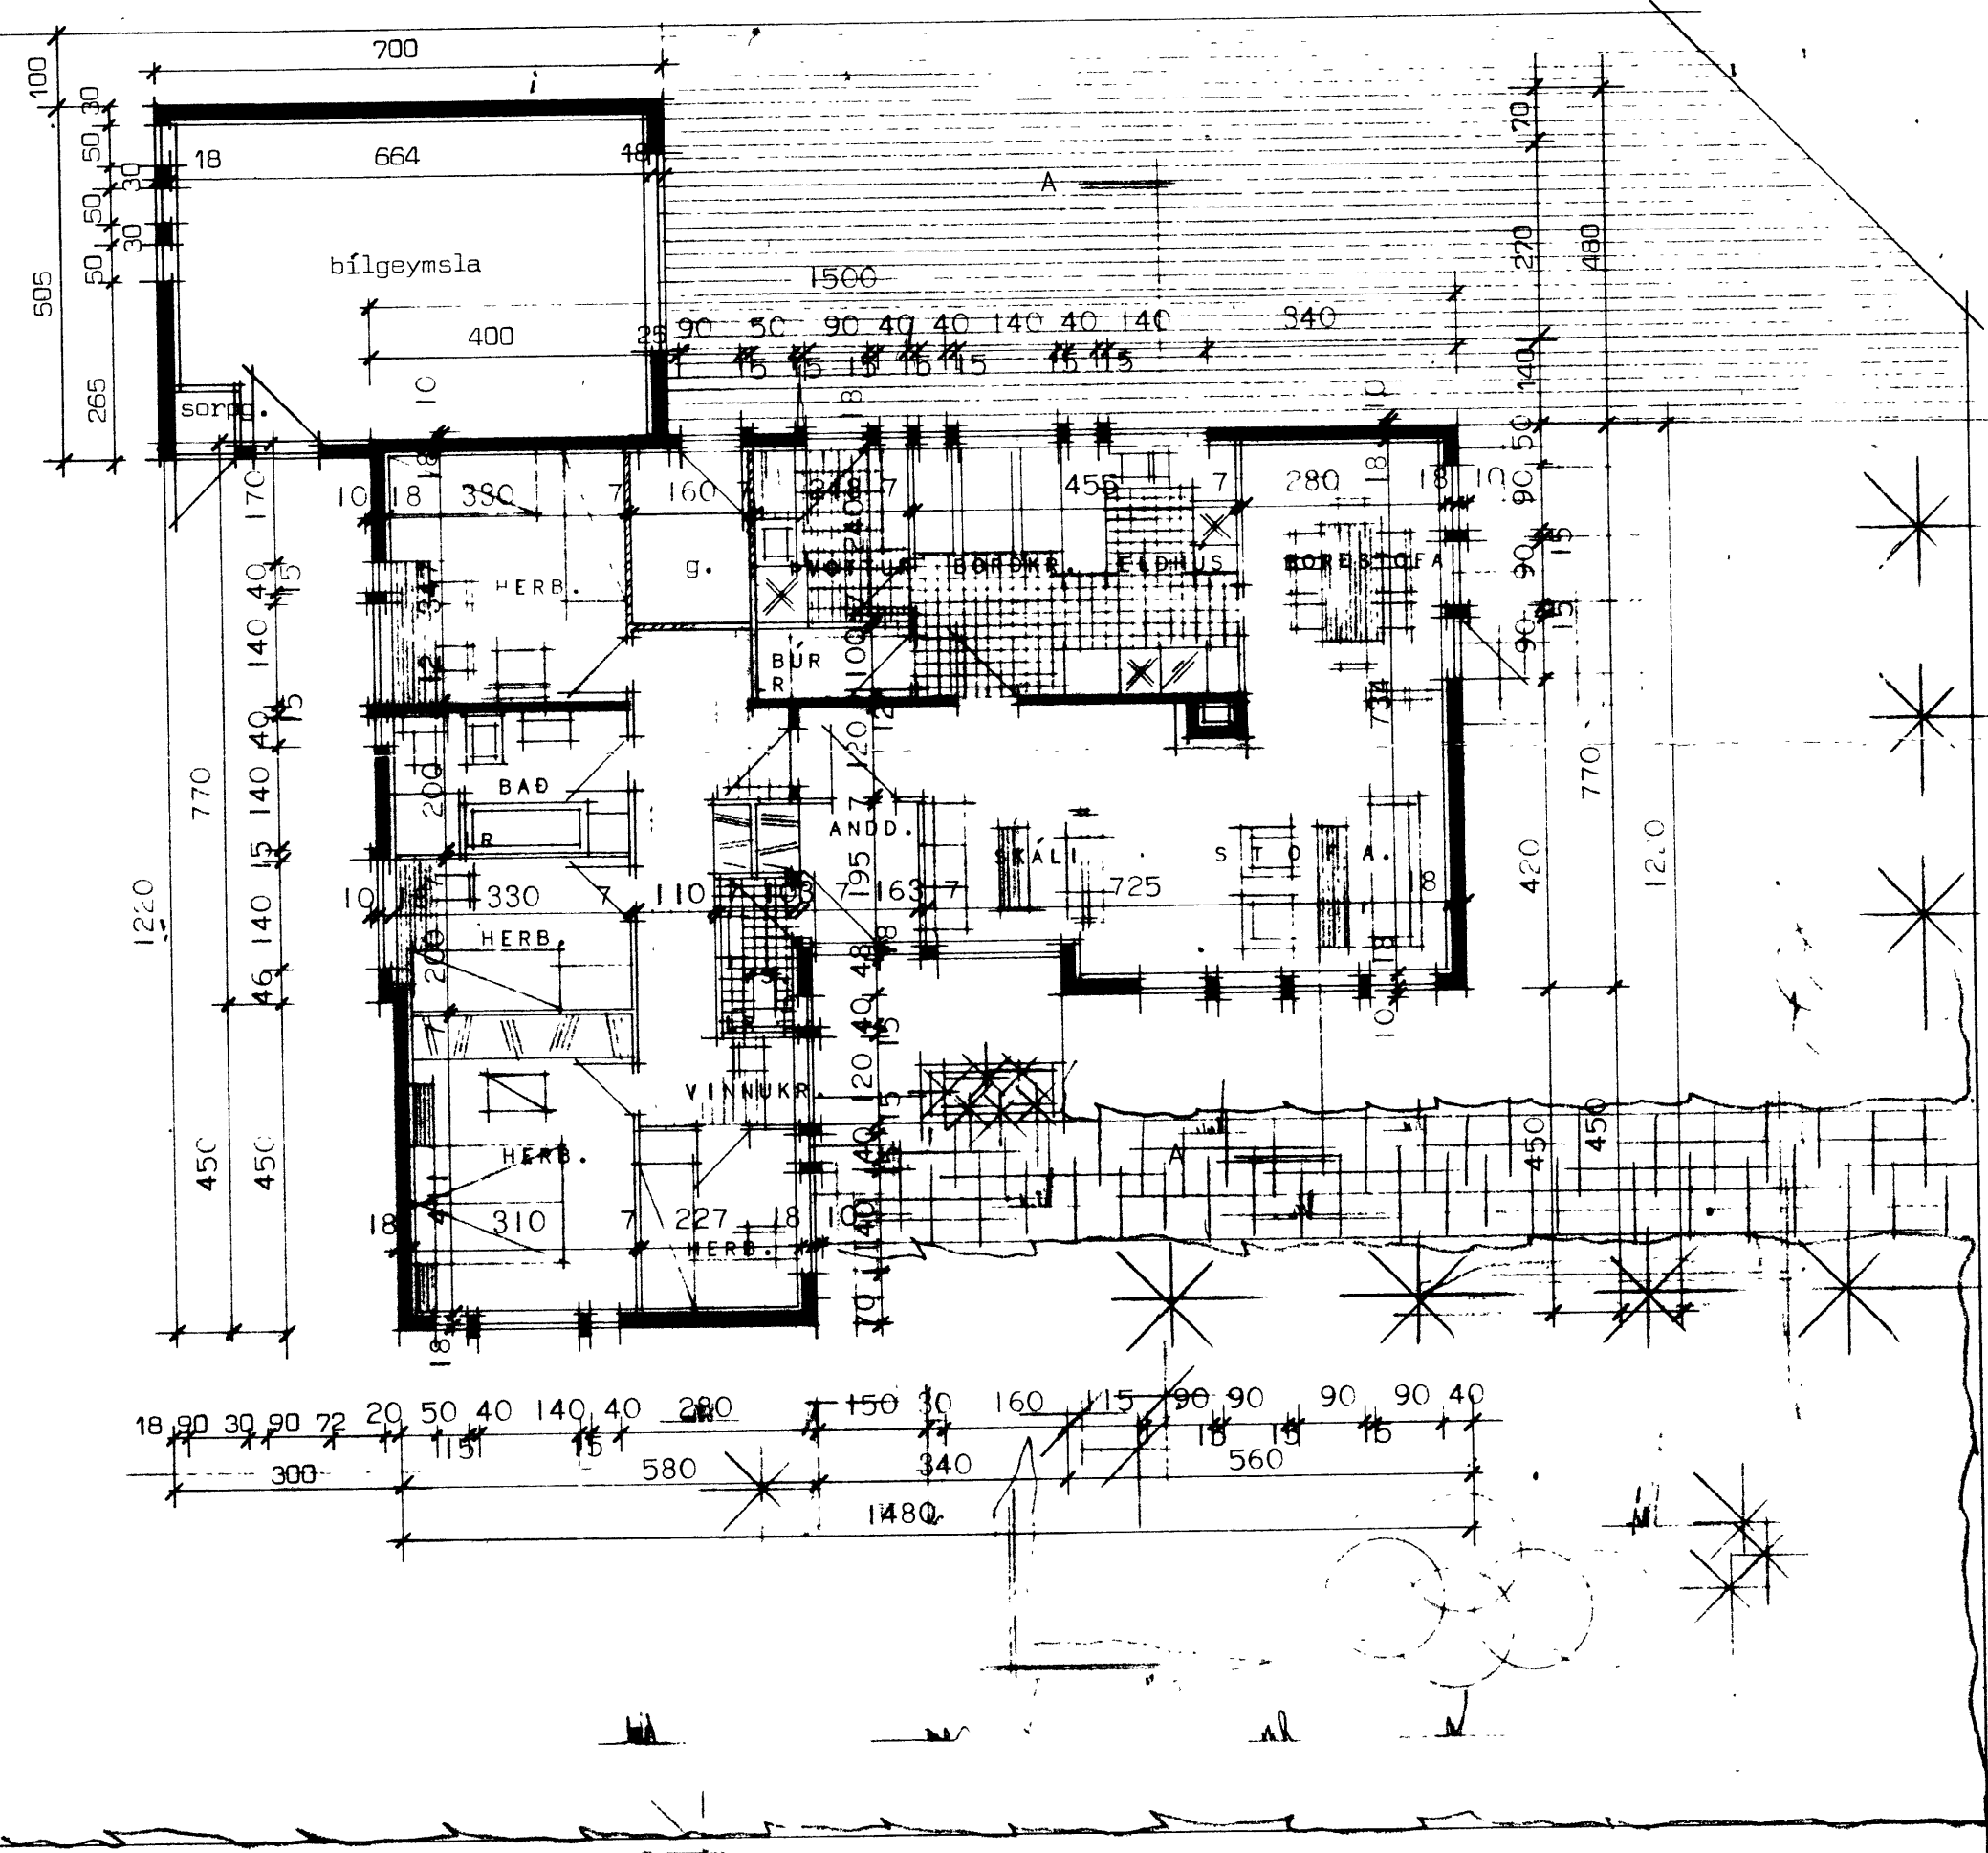

GRUNNMYND.

Ashamar 42 Vestmannaeyjum.

HÚSTEIKNING:  
GRUNNMYND, SNEIÐING .....MÁL 1:100  
AFSTÖÐUMYND .....MÁL

BLAD NR 1.	VERK NR
MKV. 1:100	<b>5001</b>
SÍMI 86810	

*[Handwritten signature]*