



397

ÁSHAMAR


Vestmannaeyjum.

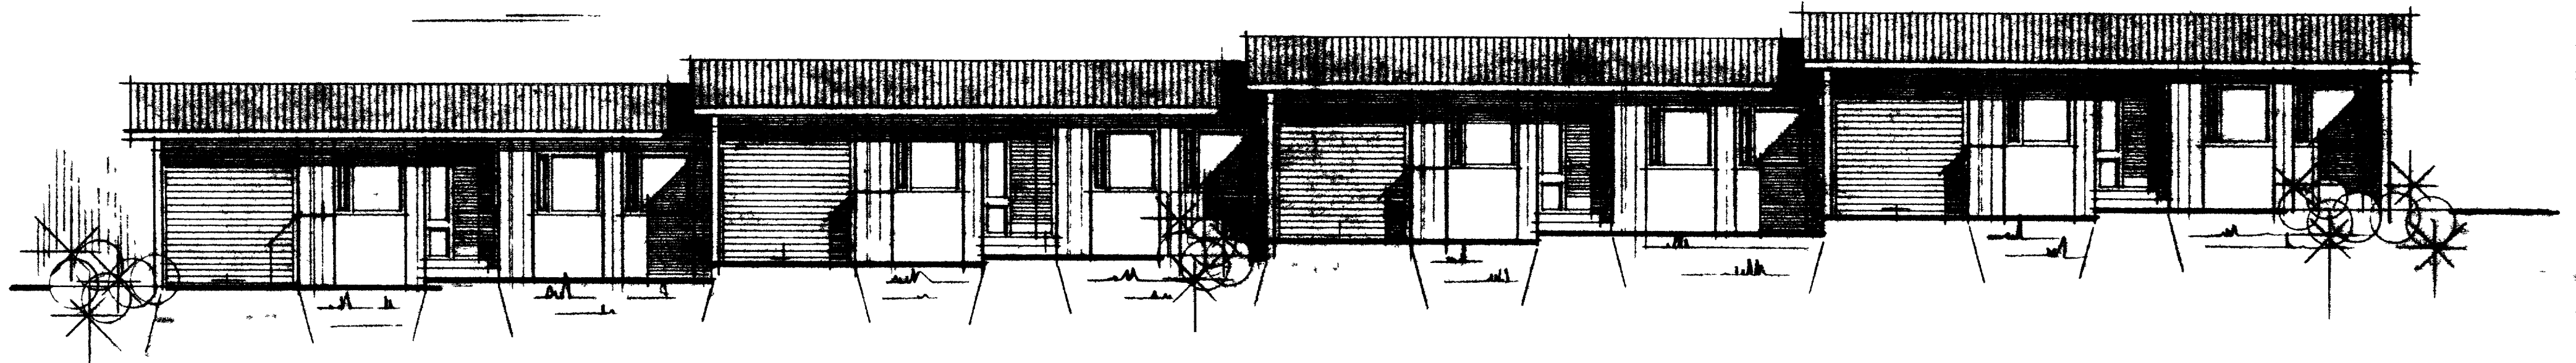

Vestur

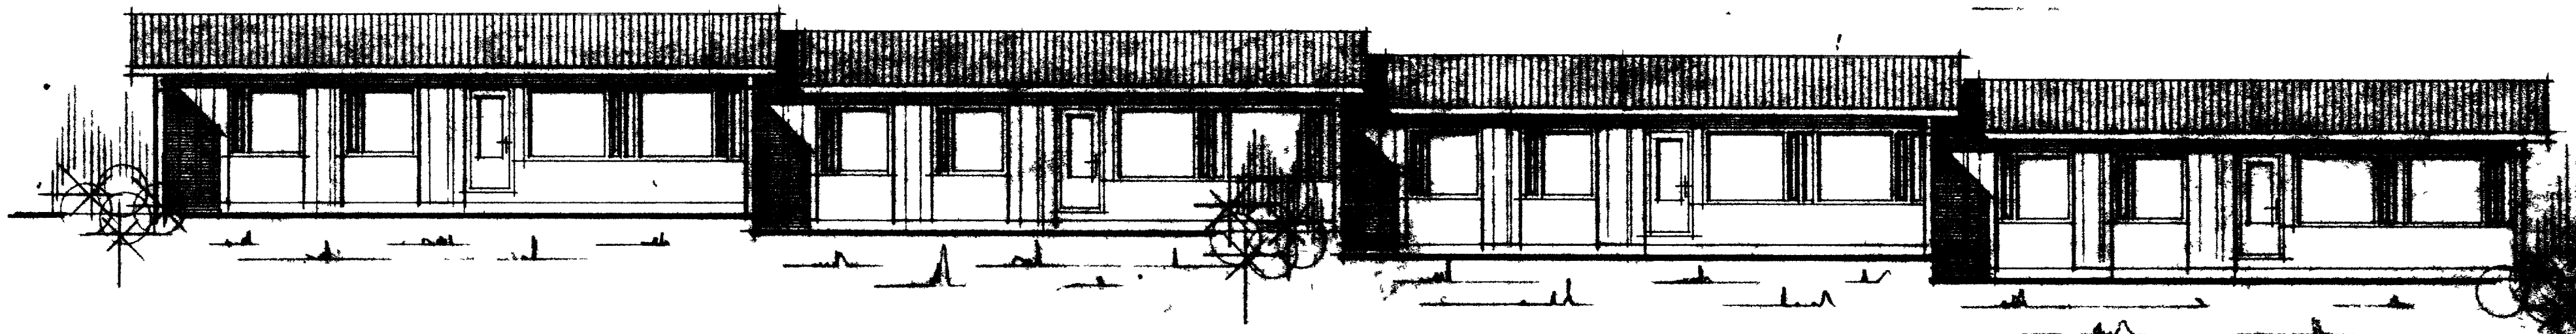

Austur

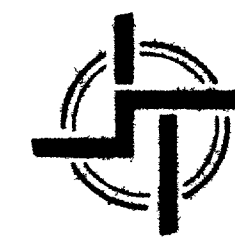

STADALHÚS S F

TEIKNISTOFA SUBURLANDSKÁUT 20 Sími 23241

VERKSPNI	ÁRSG.	1977	VERK NR
Raðhúsi	SKV.	1:100	R1
Ashamar Vestmannaeyjum.	SKV.		
	SKV. NR	1,02	

Handwritten signatures and names:
 [Signature] [Signature]