


Sneiðing A A.

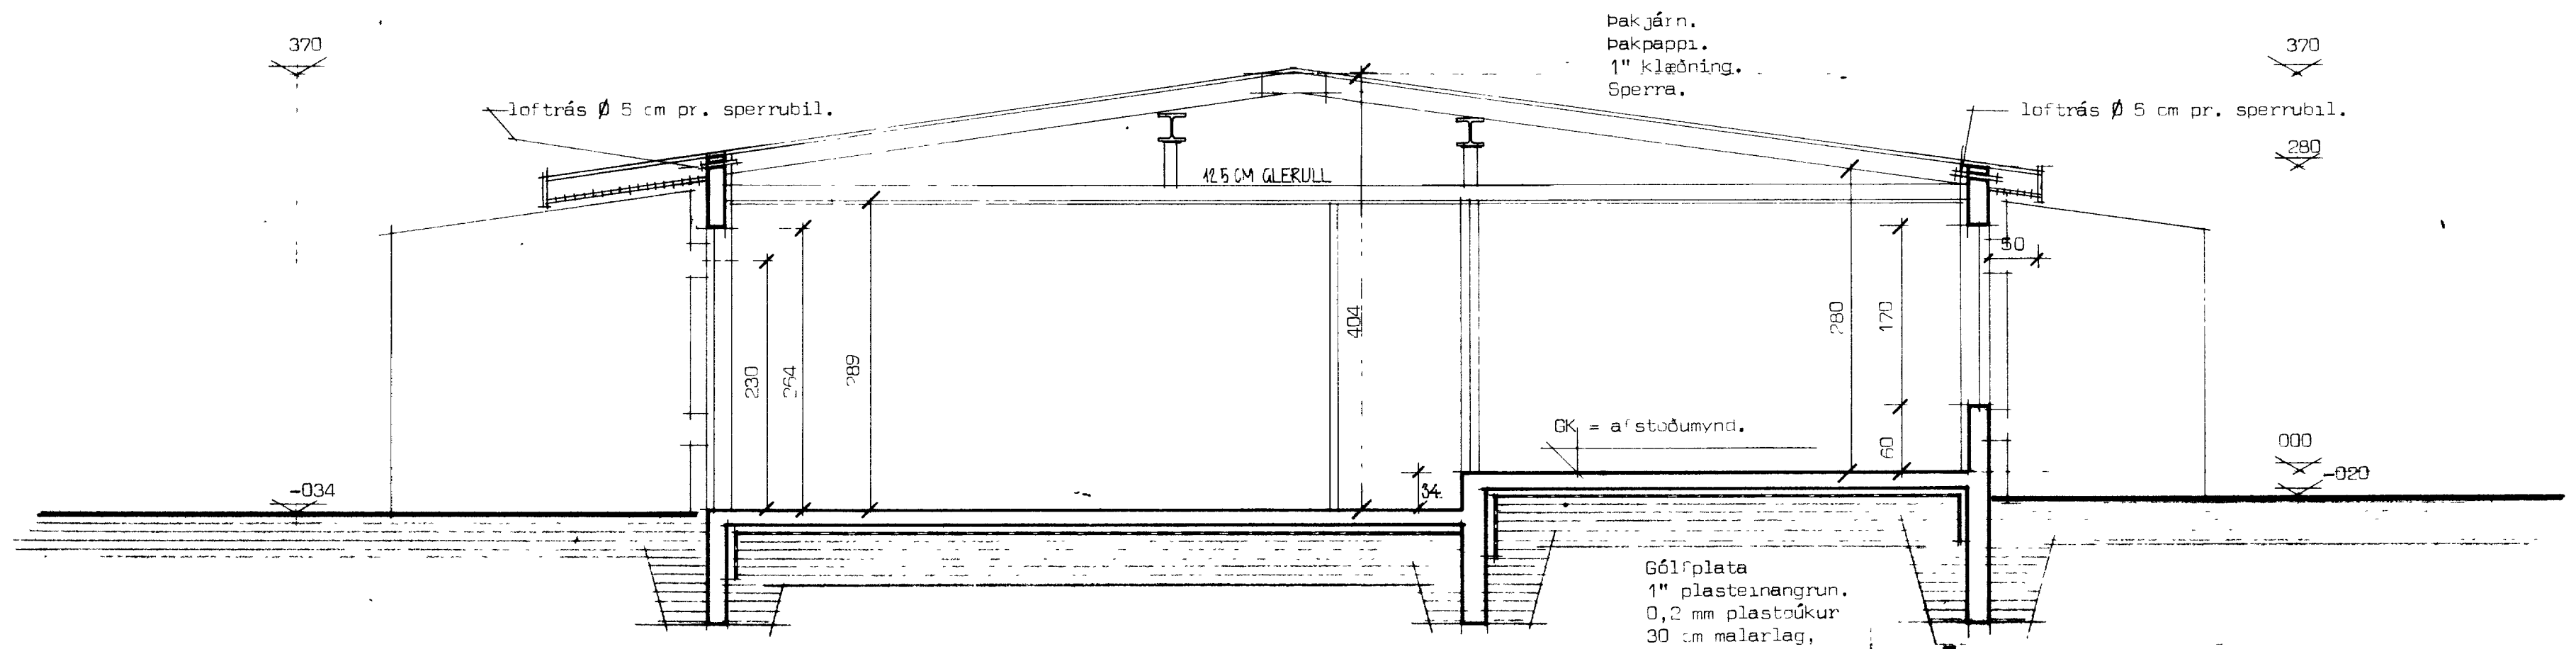

Sneiðing B B.

STADALHÚS S T

TEIKNISTOFA SUDURLANDSBRÁUT 20 SIMI 83141

VERKEFNI	DAGS.	1977	VERK NR
Raðhús.	MKV.	1:50	R1
Sneiðingar	BR.		
	BLAD NR	1.04	

Sigurður P. Kristjánsson
 SIGURÐUR GUDMUNDSSON SIGURÐUR P. KRISTJÁNSSON FTÍ