
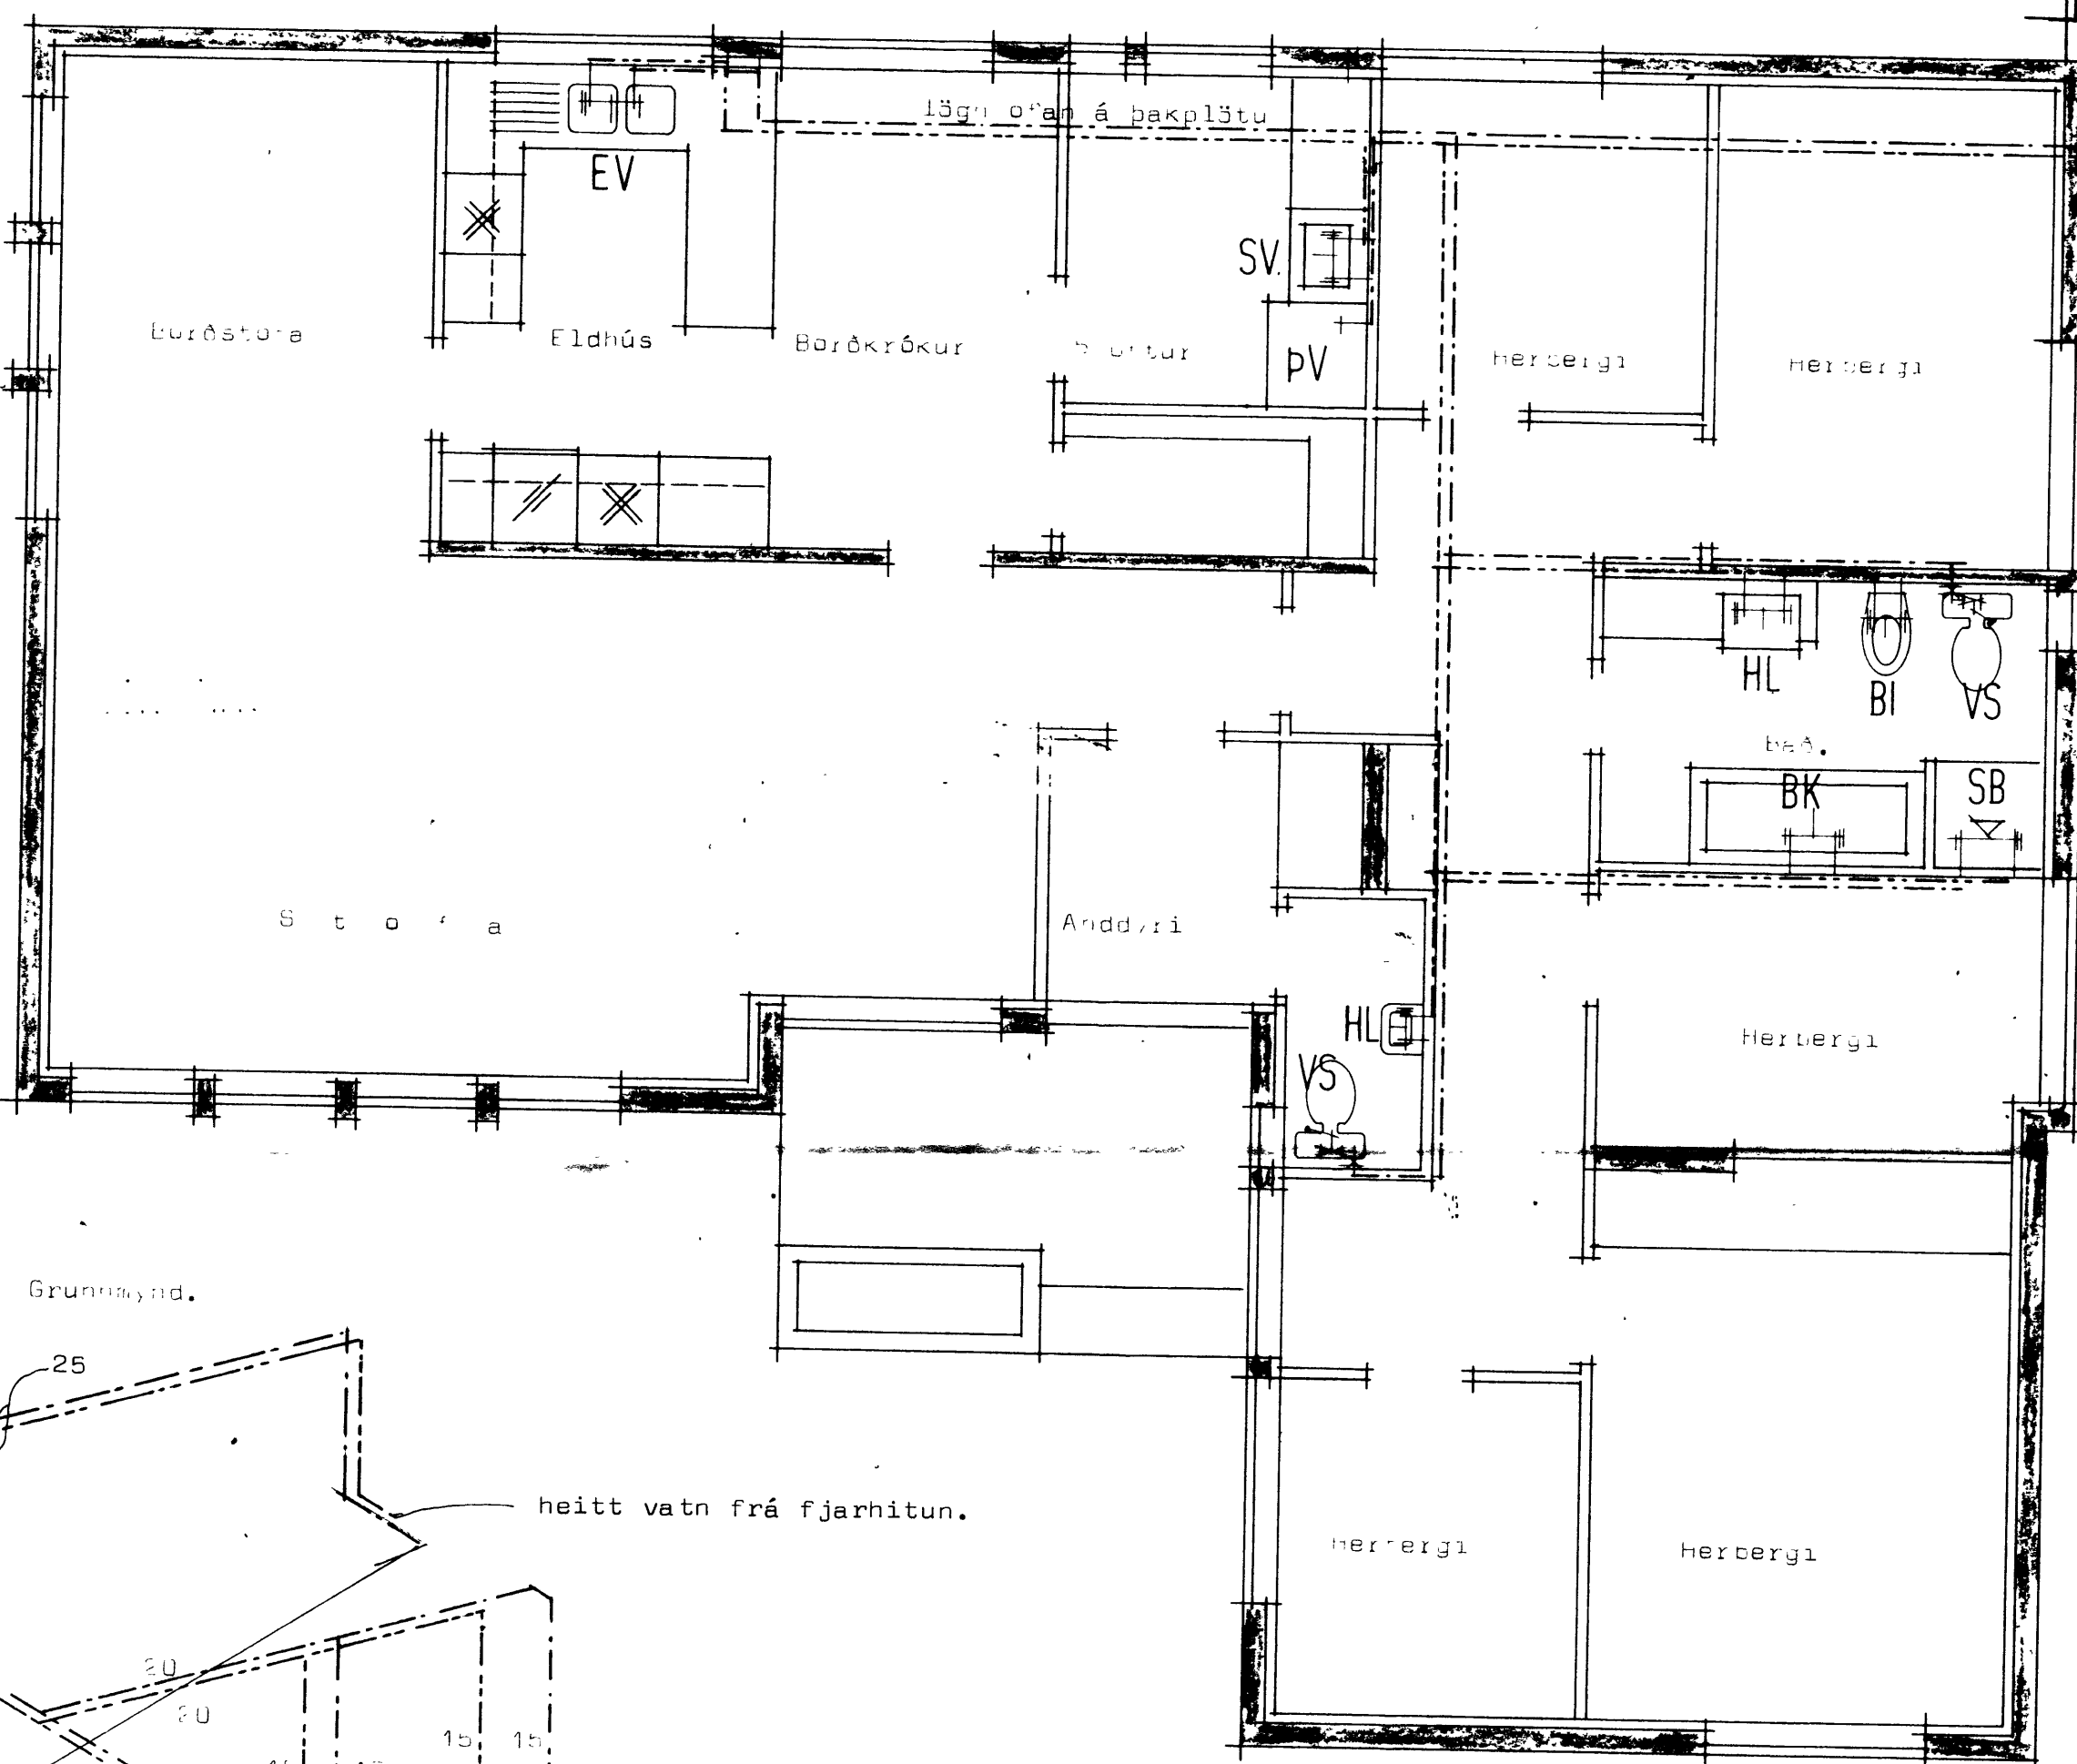


ASHAMAR 50 VESTMANNAEYJUM


423

Bilgeymsla

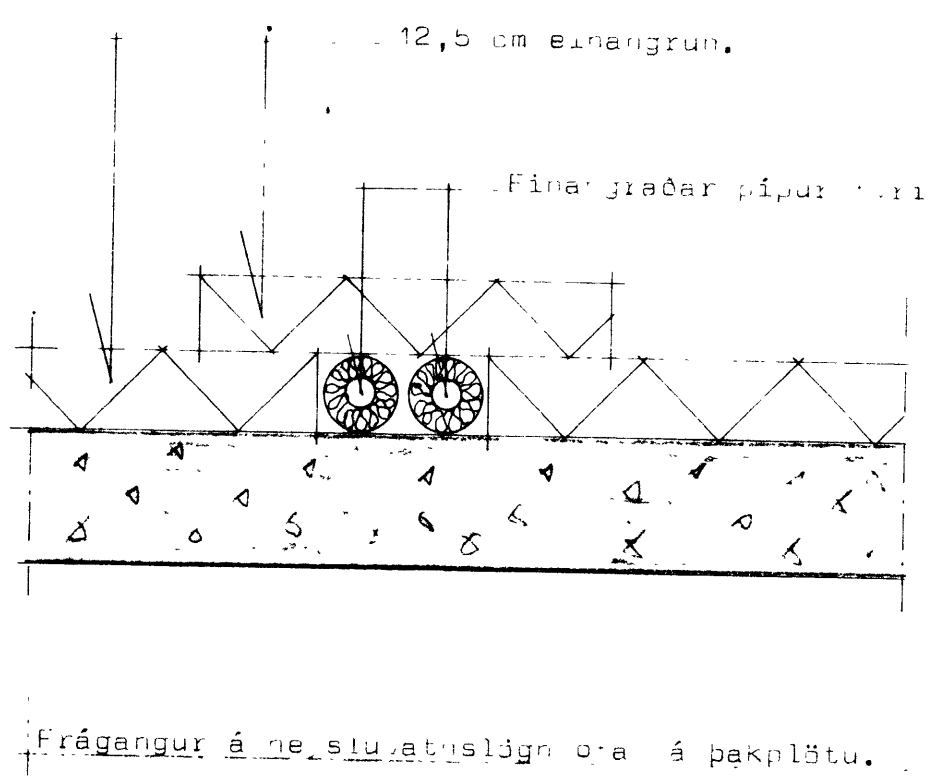

mælagrind
Sorpg.
renniloki

SAMPYKKT Í BYGGINGAÆFND
19.6.79
BYGGINGAFULLTRÚNNI Í VESTMANNAEYJUM
Dallur Indóem

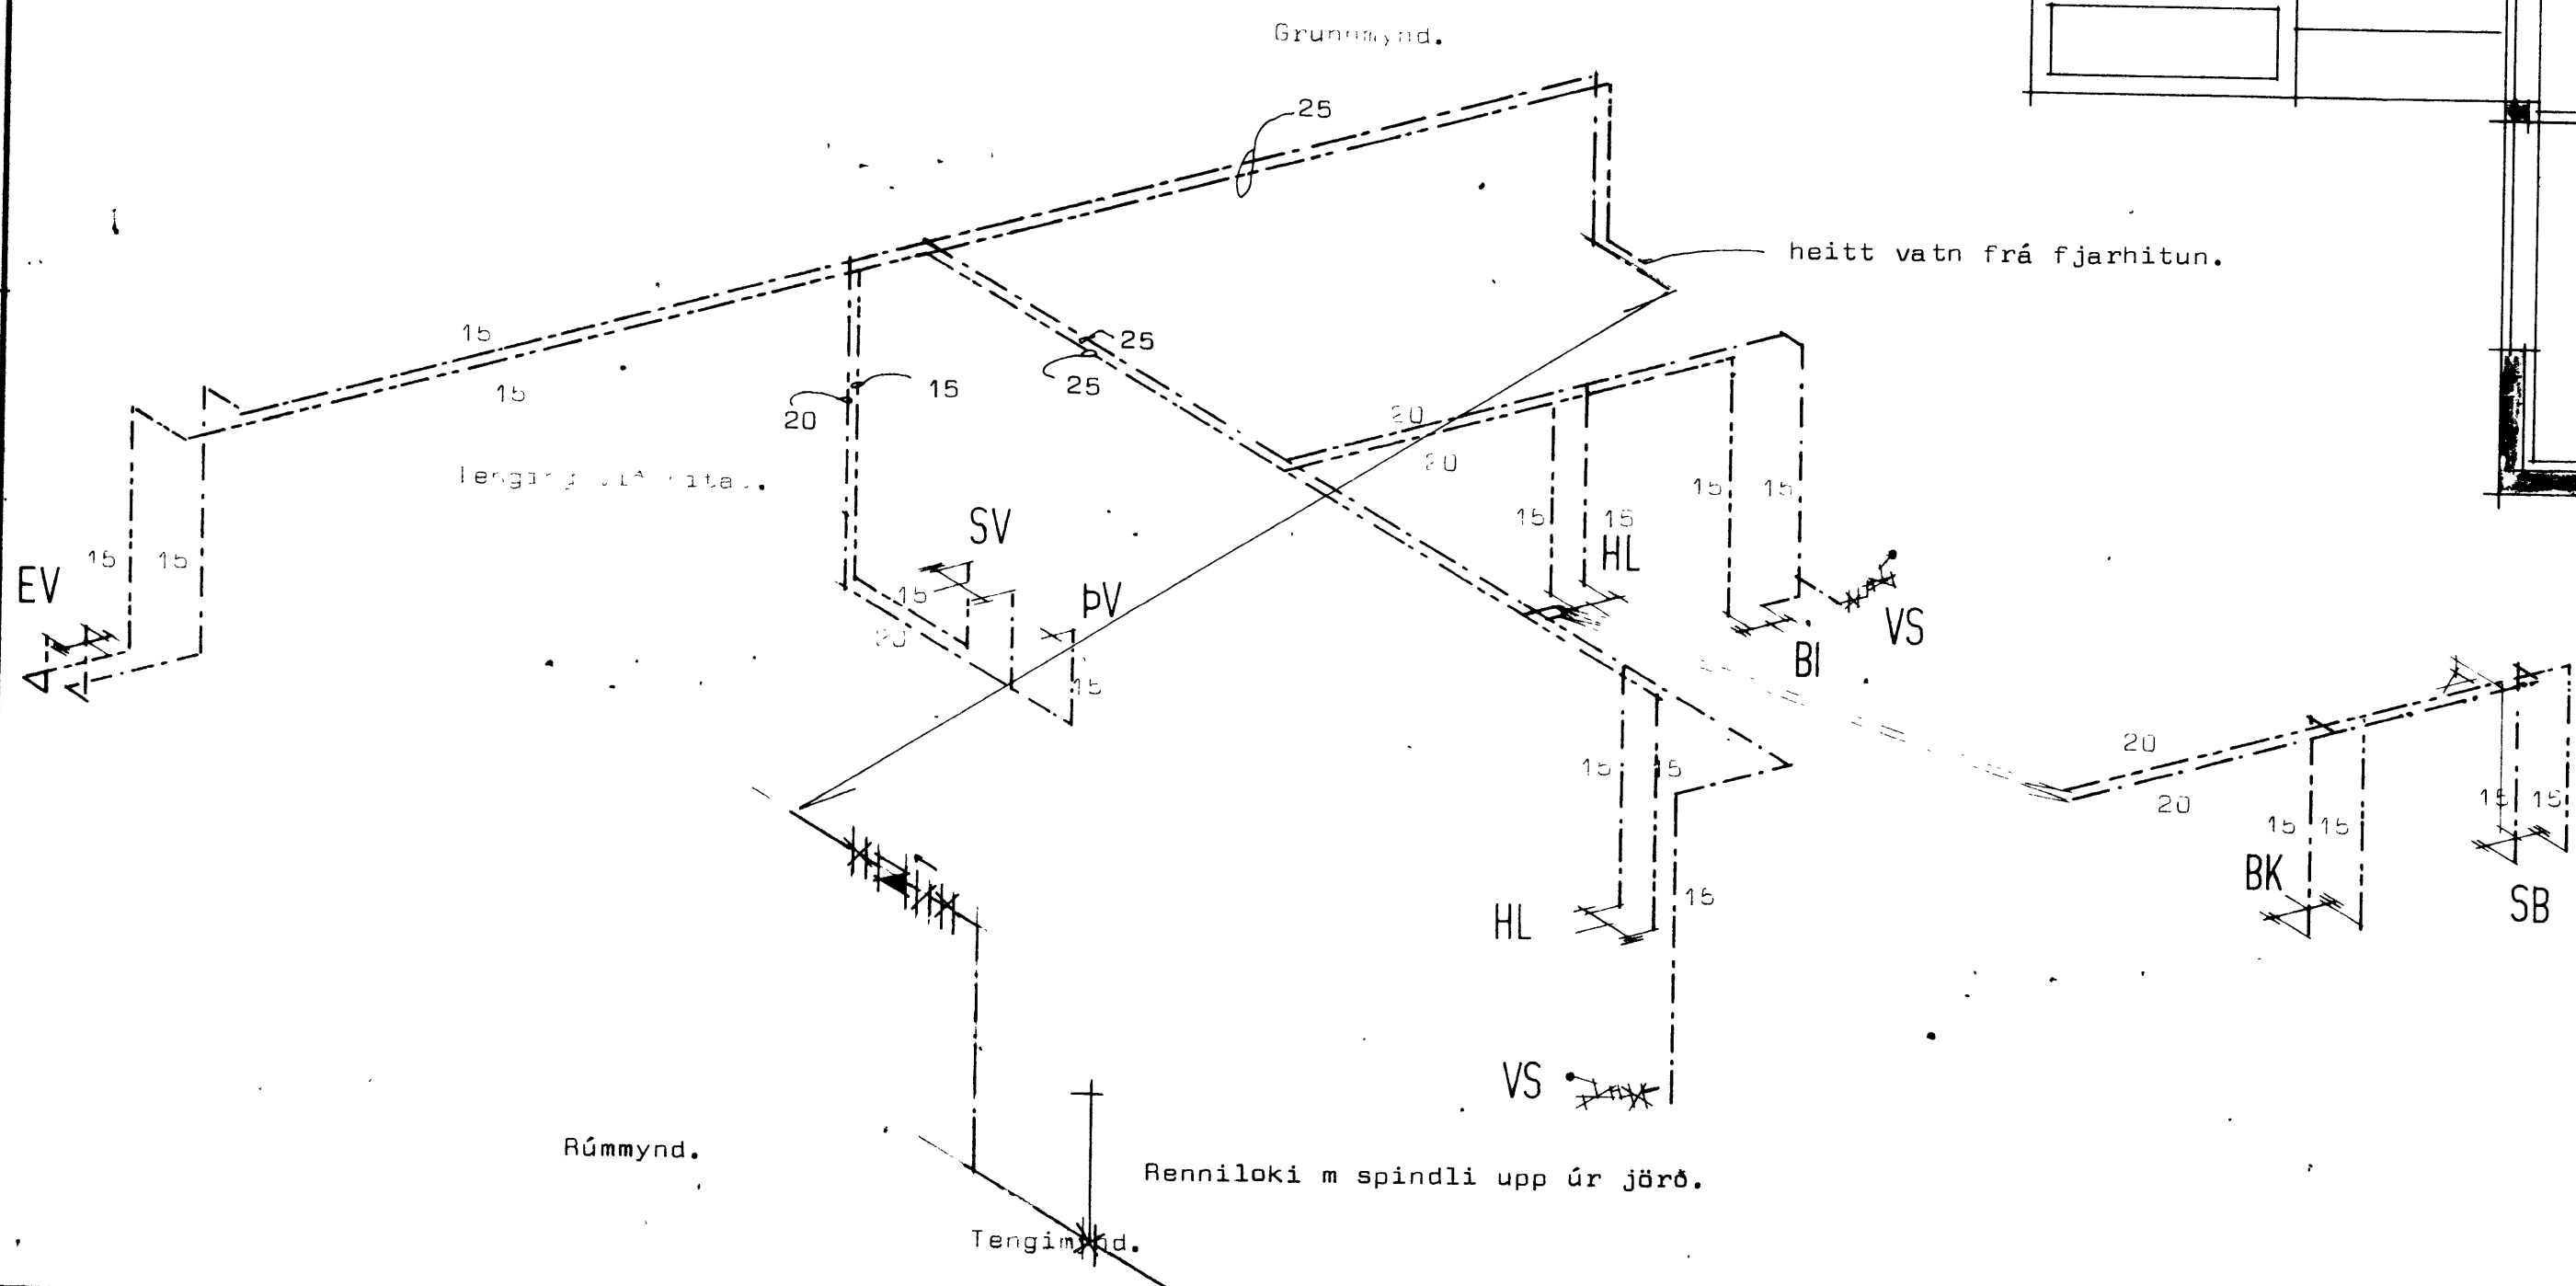

Skirningar sjá blað nr. 3.01.

STADALHÚS S F
TEIKNISTOFA SUÐURLANDSBRÁUT 20 SIMI

VERKEFNI	DAGS.	1977	VERK NR
Neysluvatnslögn	MKV.	1:50	S9
Ashamar 50 Vestmannaeyjum.	BR.		
	BLAD NR		

Dallur Indóem *Sigrún P. Valt.*