



SUÐUR (NORÐUR)

VESTUR

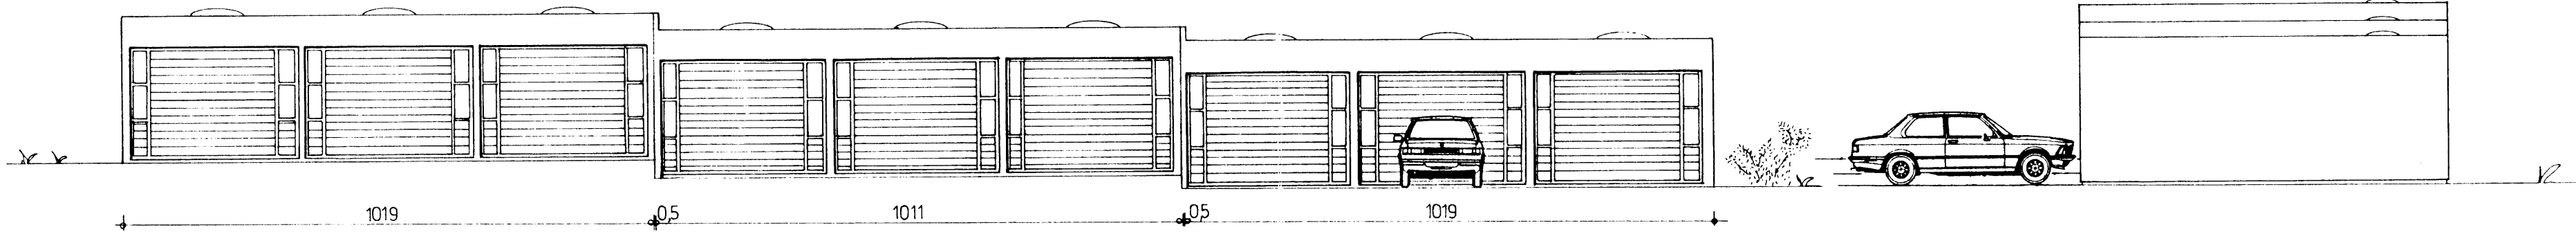



NORÐUR (SUÐUR)

AUSTUR

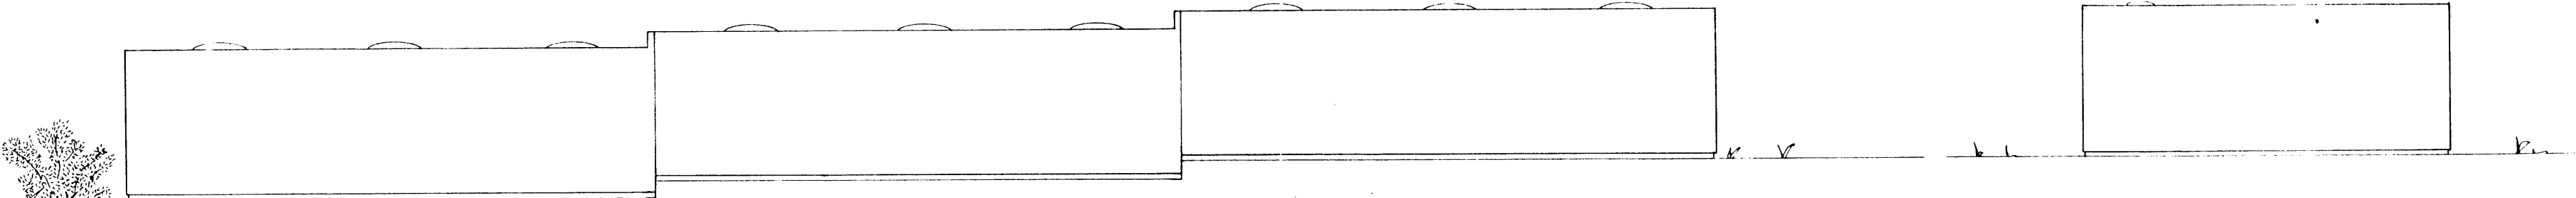

GRUNNMYND M 1:100


SNID A-A M 1:100

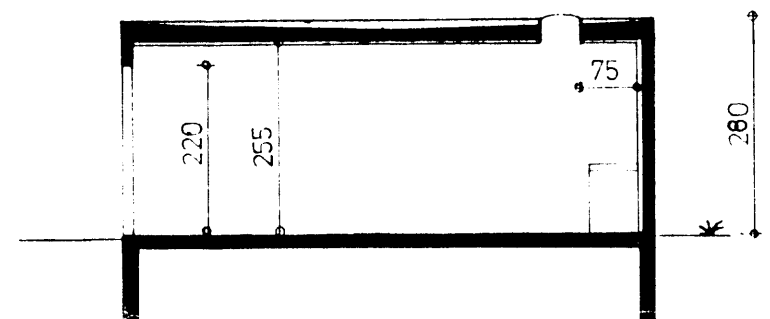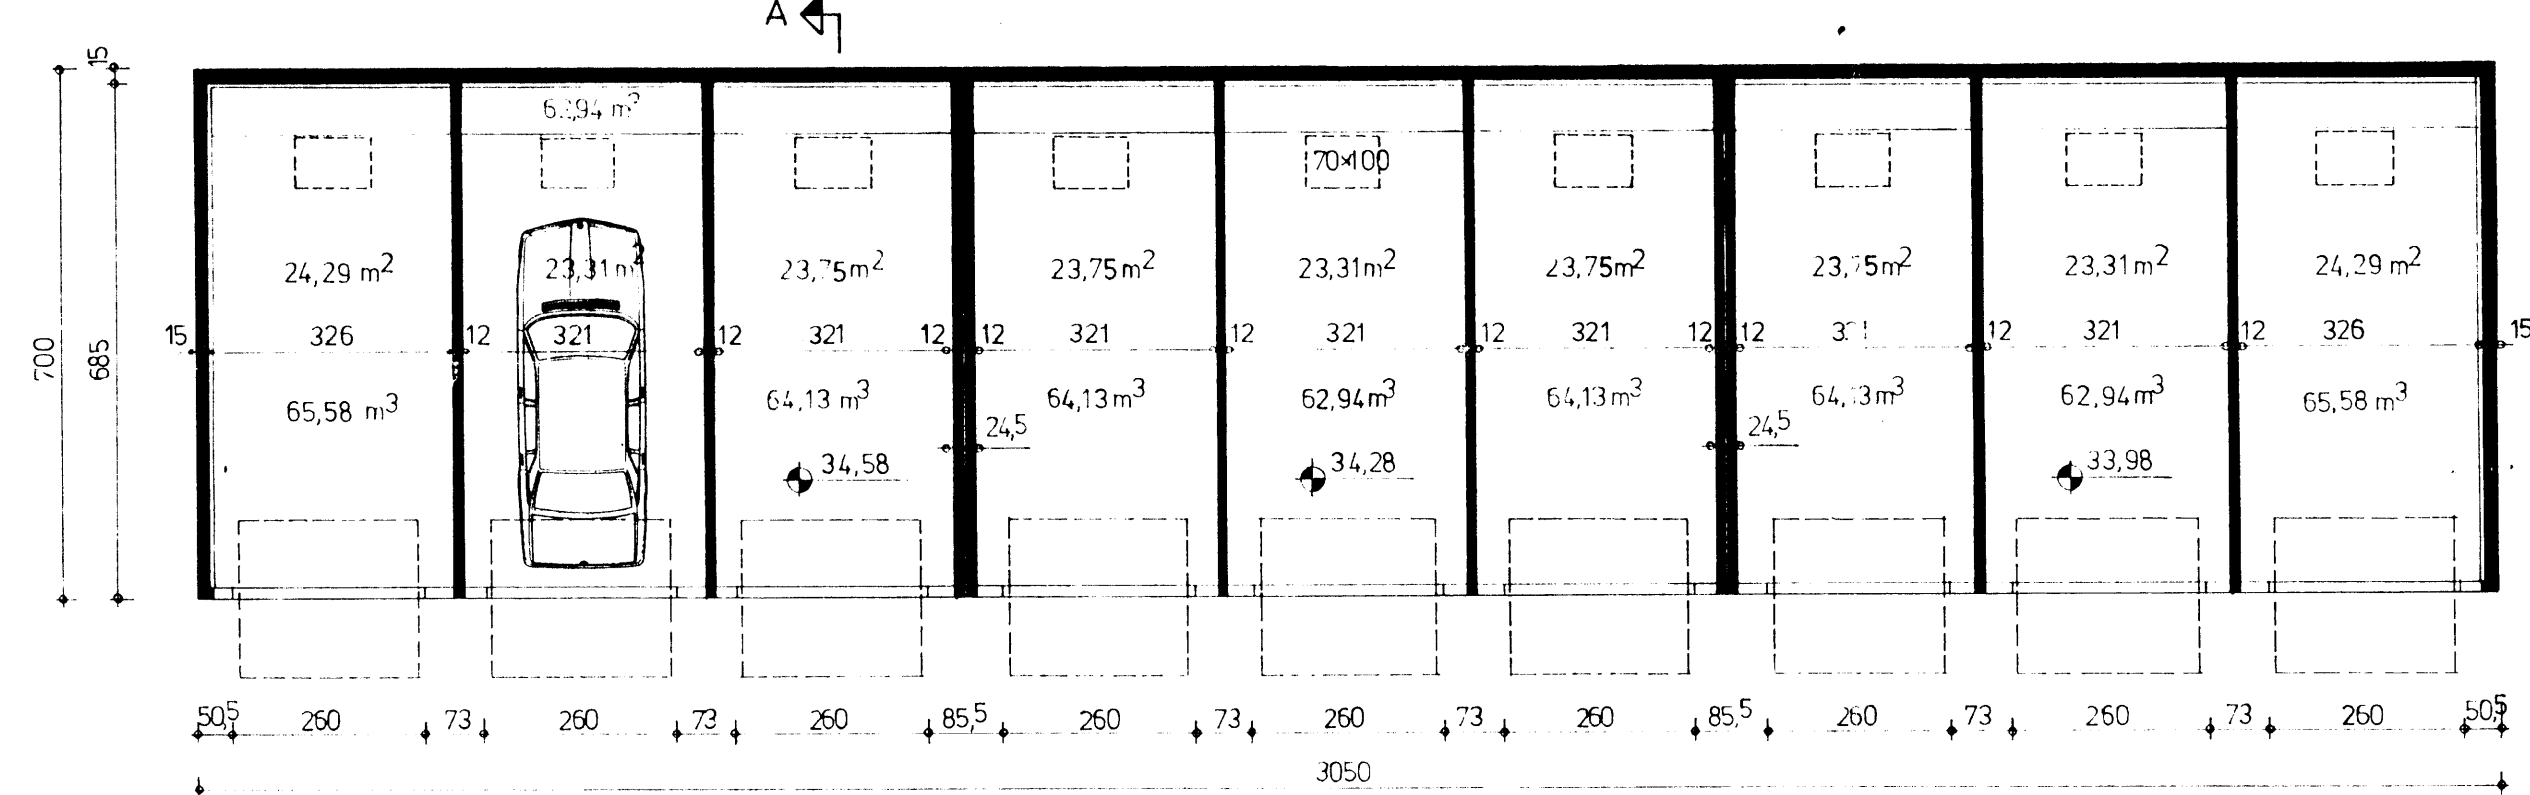

AFSTÖÐUMYND M 1:500

TILLAGA 1

HEILDARFLATARMÁL 213,5 m²  
HEILDARRÚMMÁL 516,45 m³

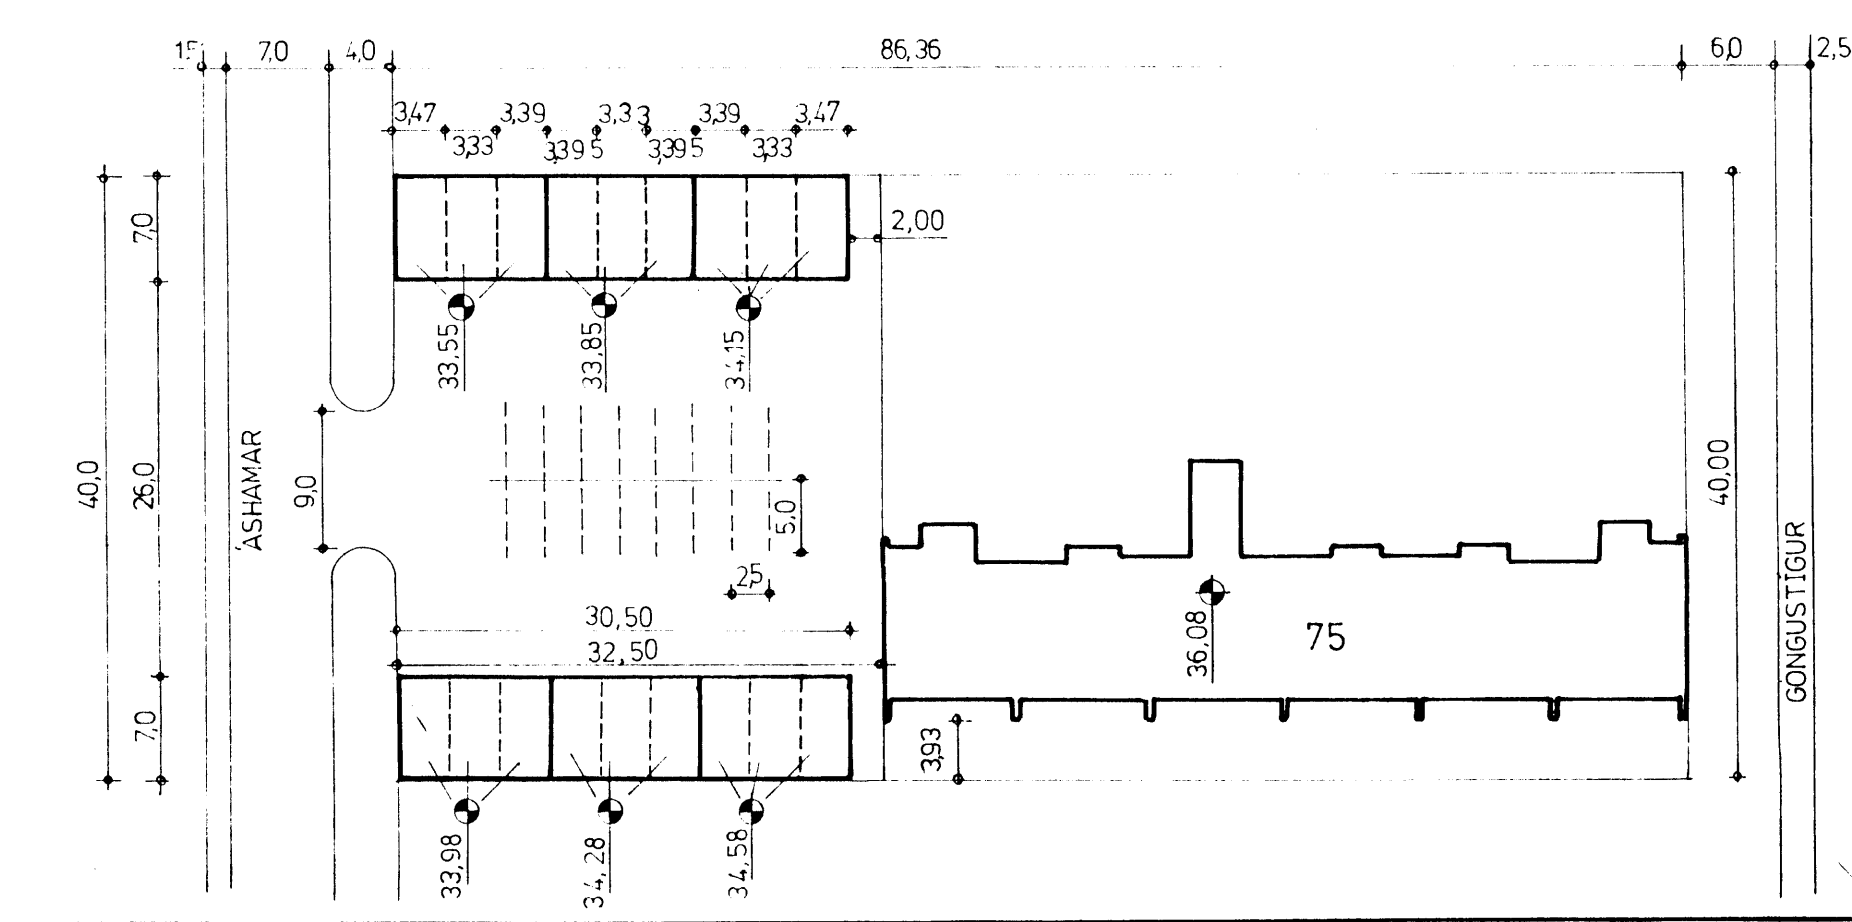

ÁSHAMAR 75, VESTMANNAEYJUM.

BÍLGEYMSLUR.. ÚTLIT, SNID M 1:100  
GRUNNMYND M 1:100  
AFSTÖÐUMYND M 1:500

BLAD 1 AF	VERK NR: A-022	MÆLIKVARDI: 1:100 1:500	ÚTGÁFA: A	DAGS: JAN '84
TEIKNAD: OH	HANNAD: OH	YFIRFARID: K.B	SAMÞYKKT: <i>Oddur Ástþórunn F.T.E.I</i>	

**VIDD sf.**  
TÆKNI OG TEIKNIÐJÓNUSTA SKÚLATÚNI 4 - 105 REYKJAVÍK - SÍMI: 23565