


499

SAMÞYKKT | BYGGINGANEIÐND


07-05-92

BYGGINGAÞULTRUINN | VESTMANNNAEYJUM


Valtur Kragsson

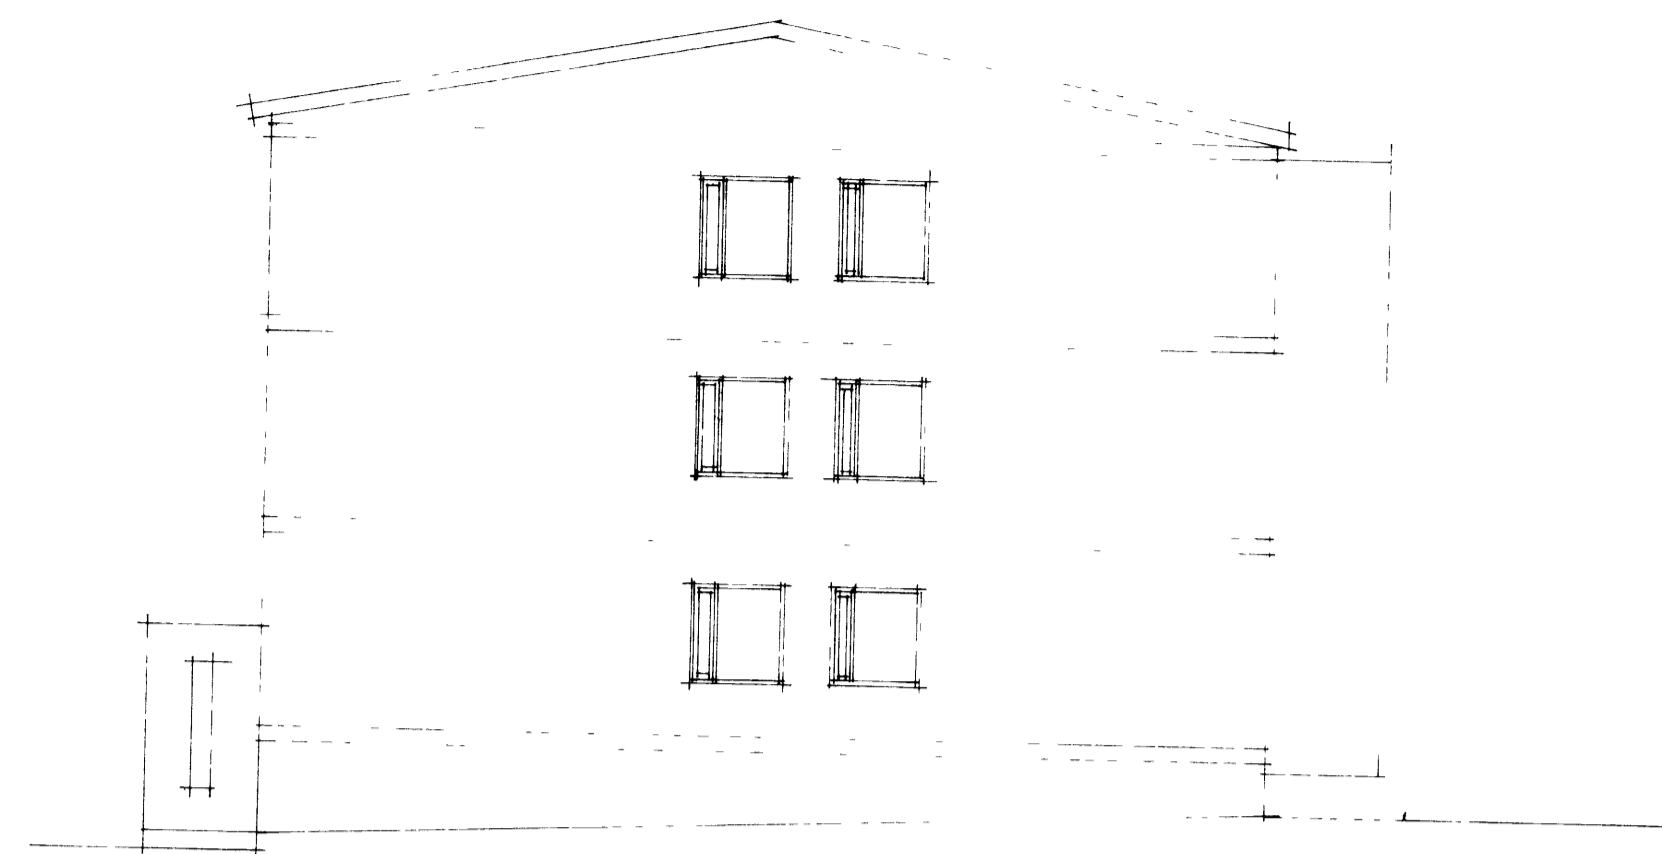


NORDURHLID

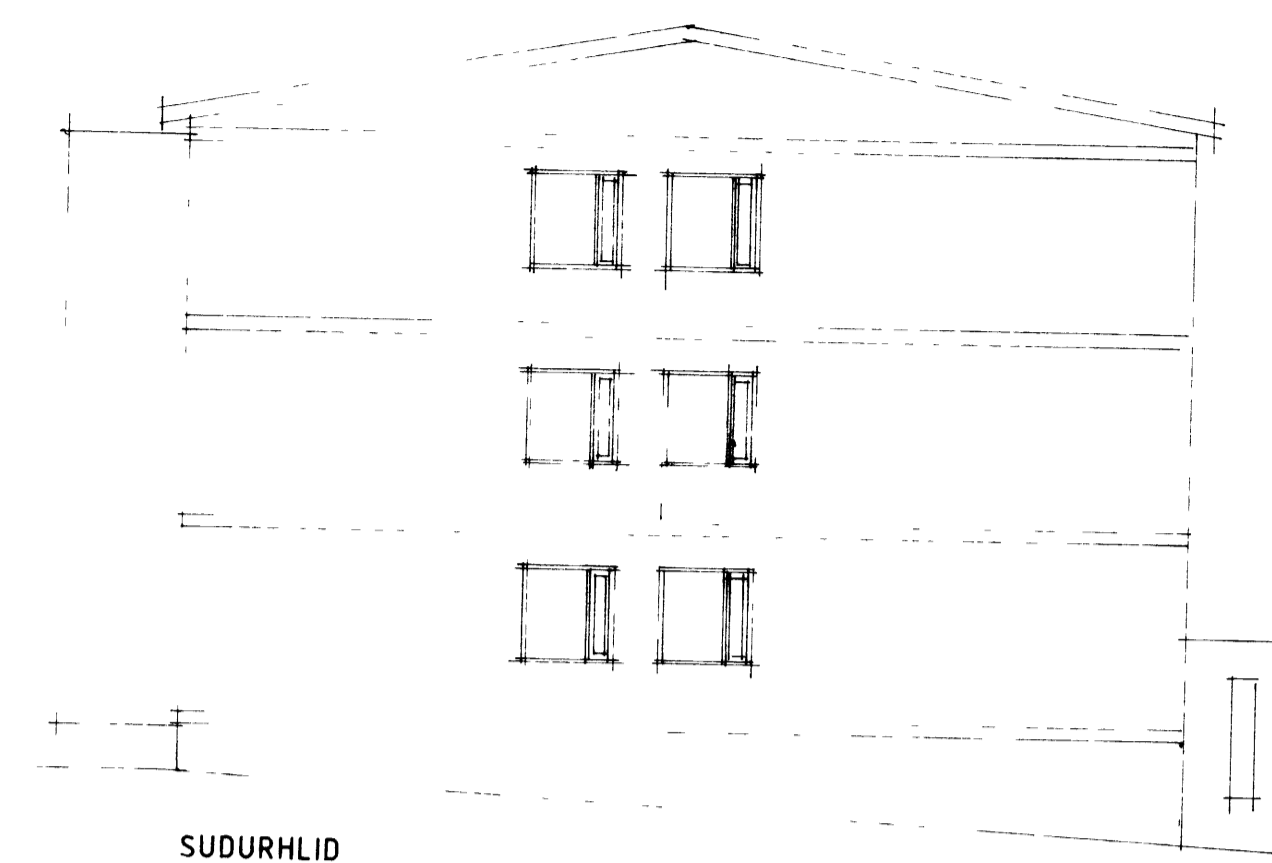

SUDURHLID

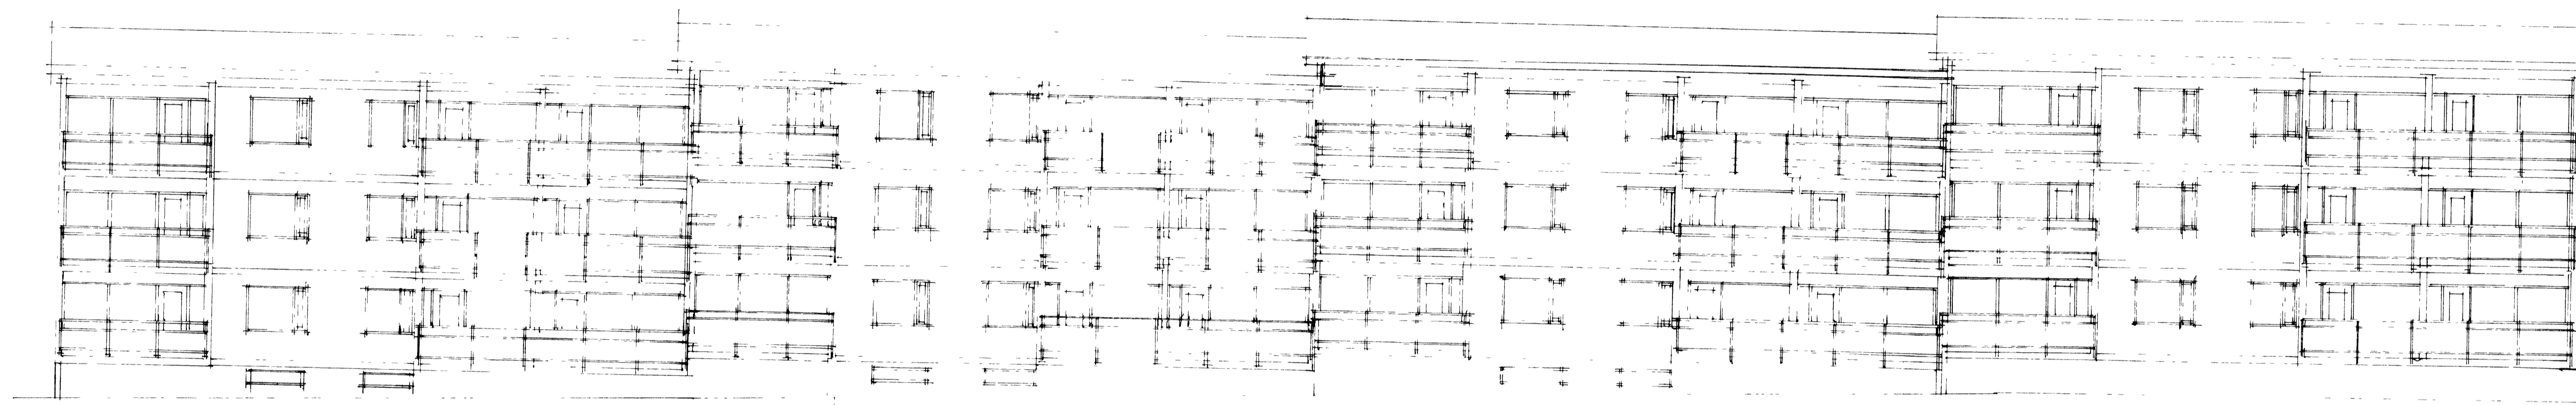

VESTURHLID

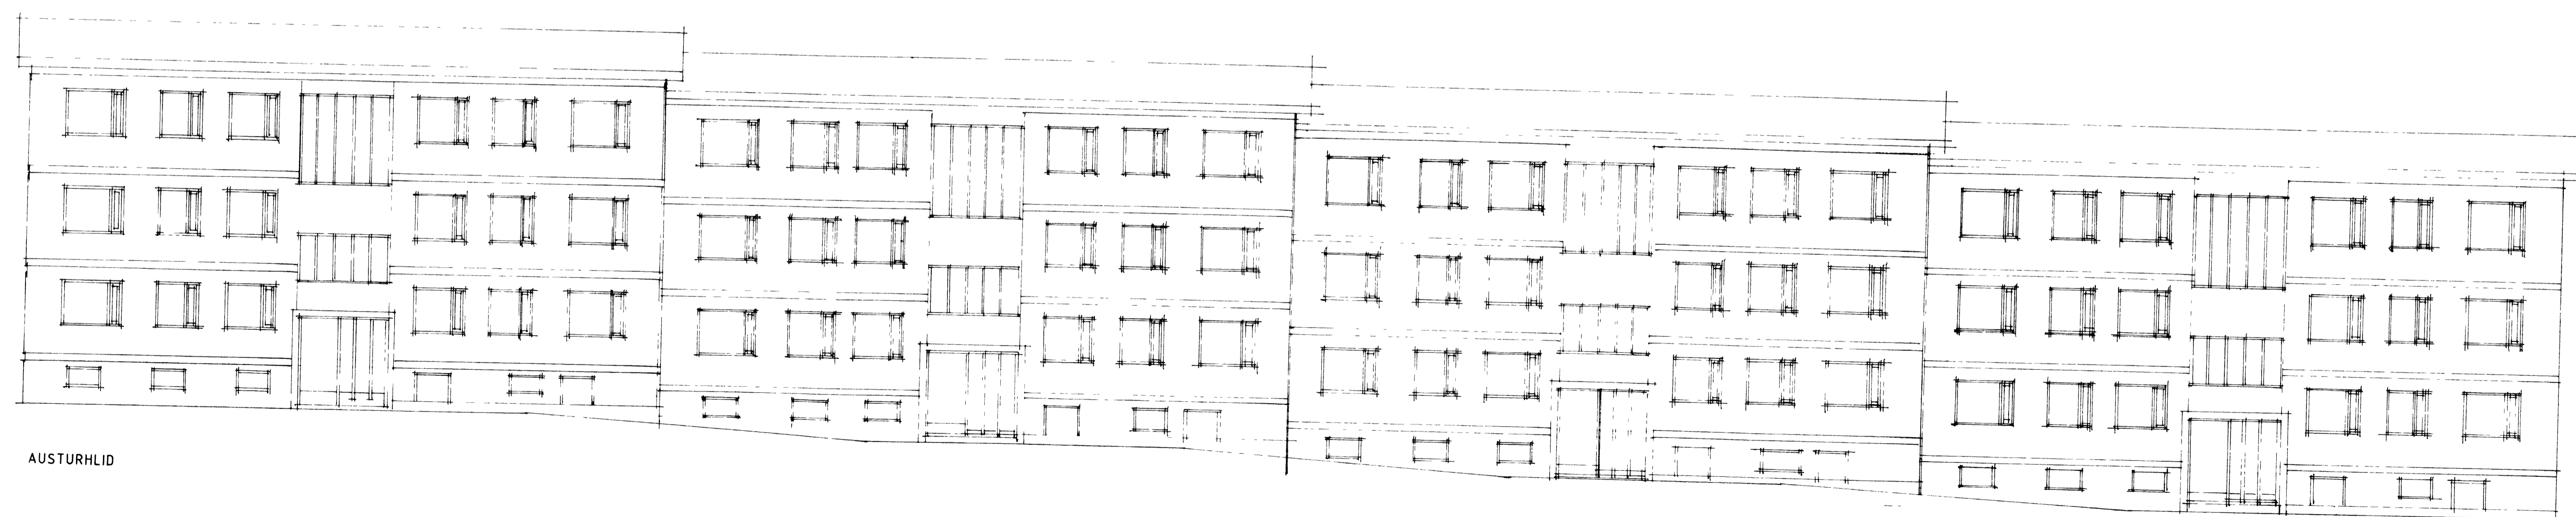

AUSTURHLID

breyting A	breyting C	verkheiti	ÁSHAMAR 57-63 VESTMANNAEYJUM	PÁLL ZÓPHÓNÍASSON TEIKNISTOFA	verk nr. 9110	dags. APRÍL 92
breyting B	breyting D	verkefni	VIÐHALD OG ENÐURBÆTUR	RÁÐGJAFEVERKFRÆÐIÞJÓNUSTA F.R.V.		
maðiky 11.00	telur 87	útlit				