
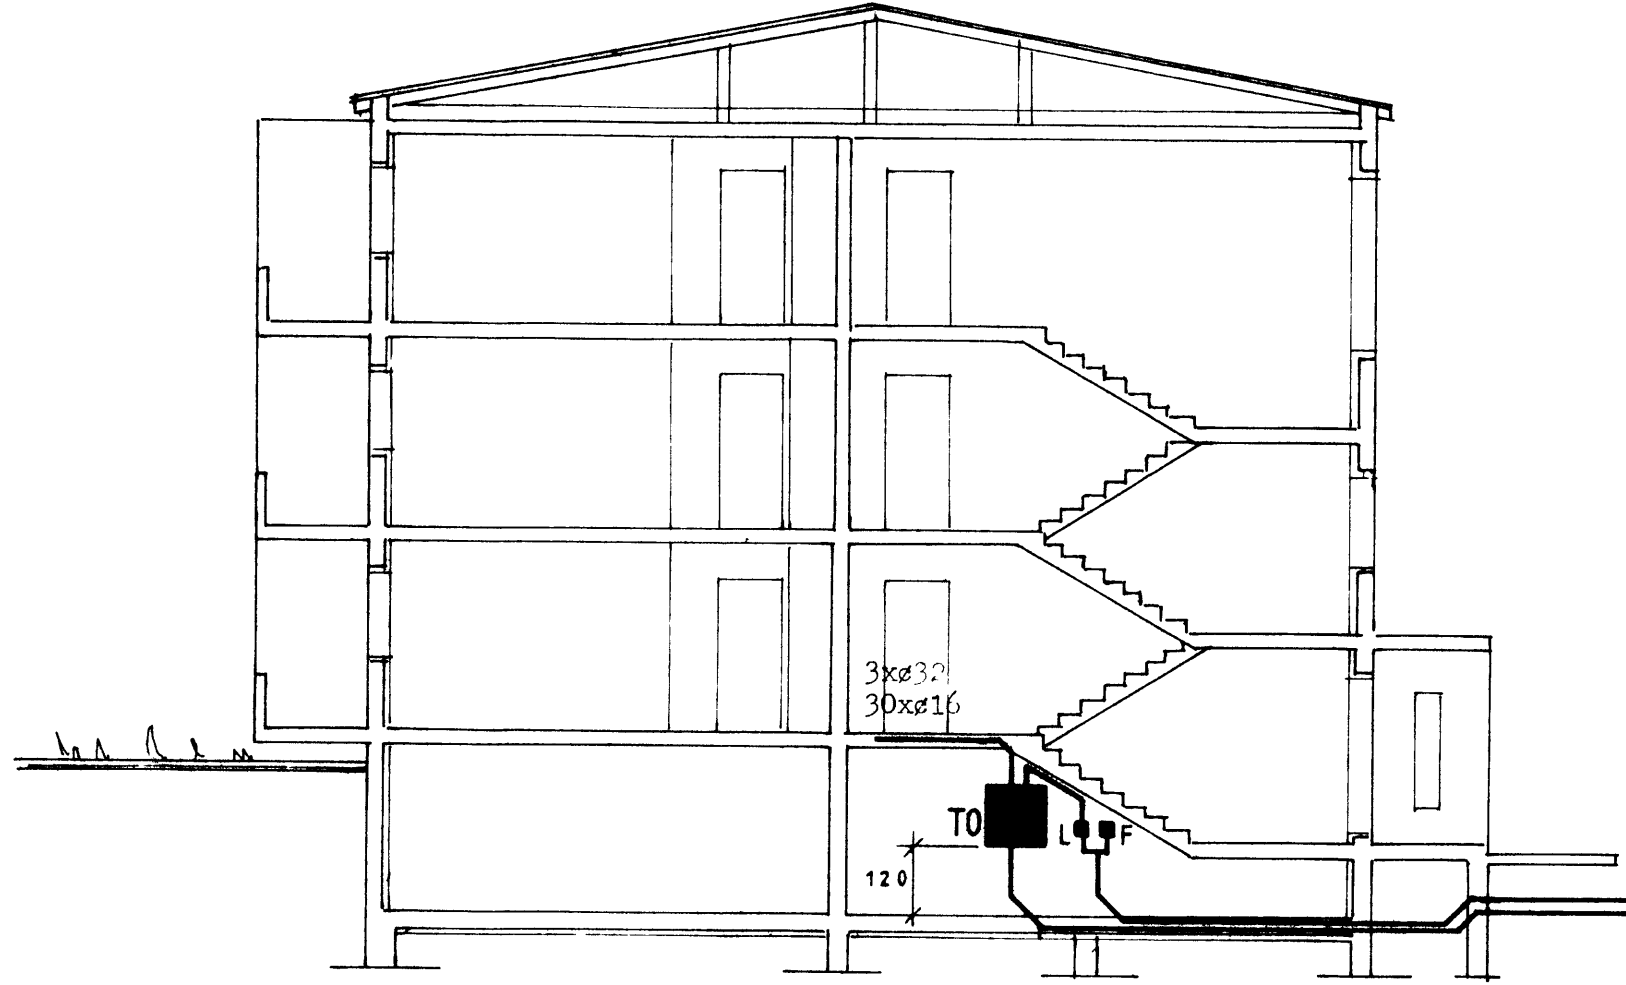


534

F
E
D
C
B
A

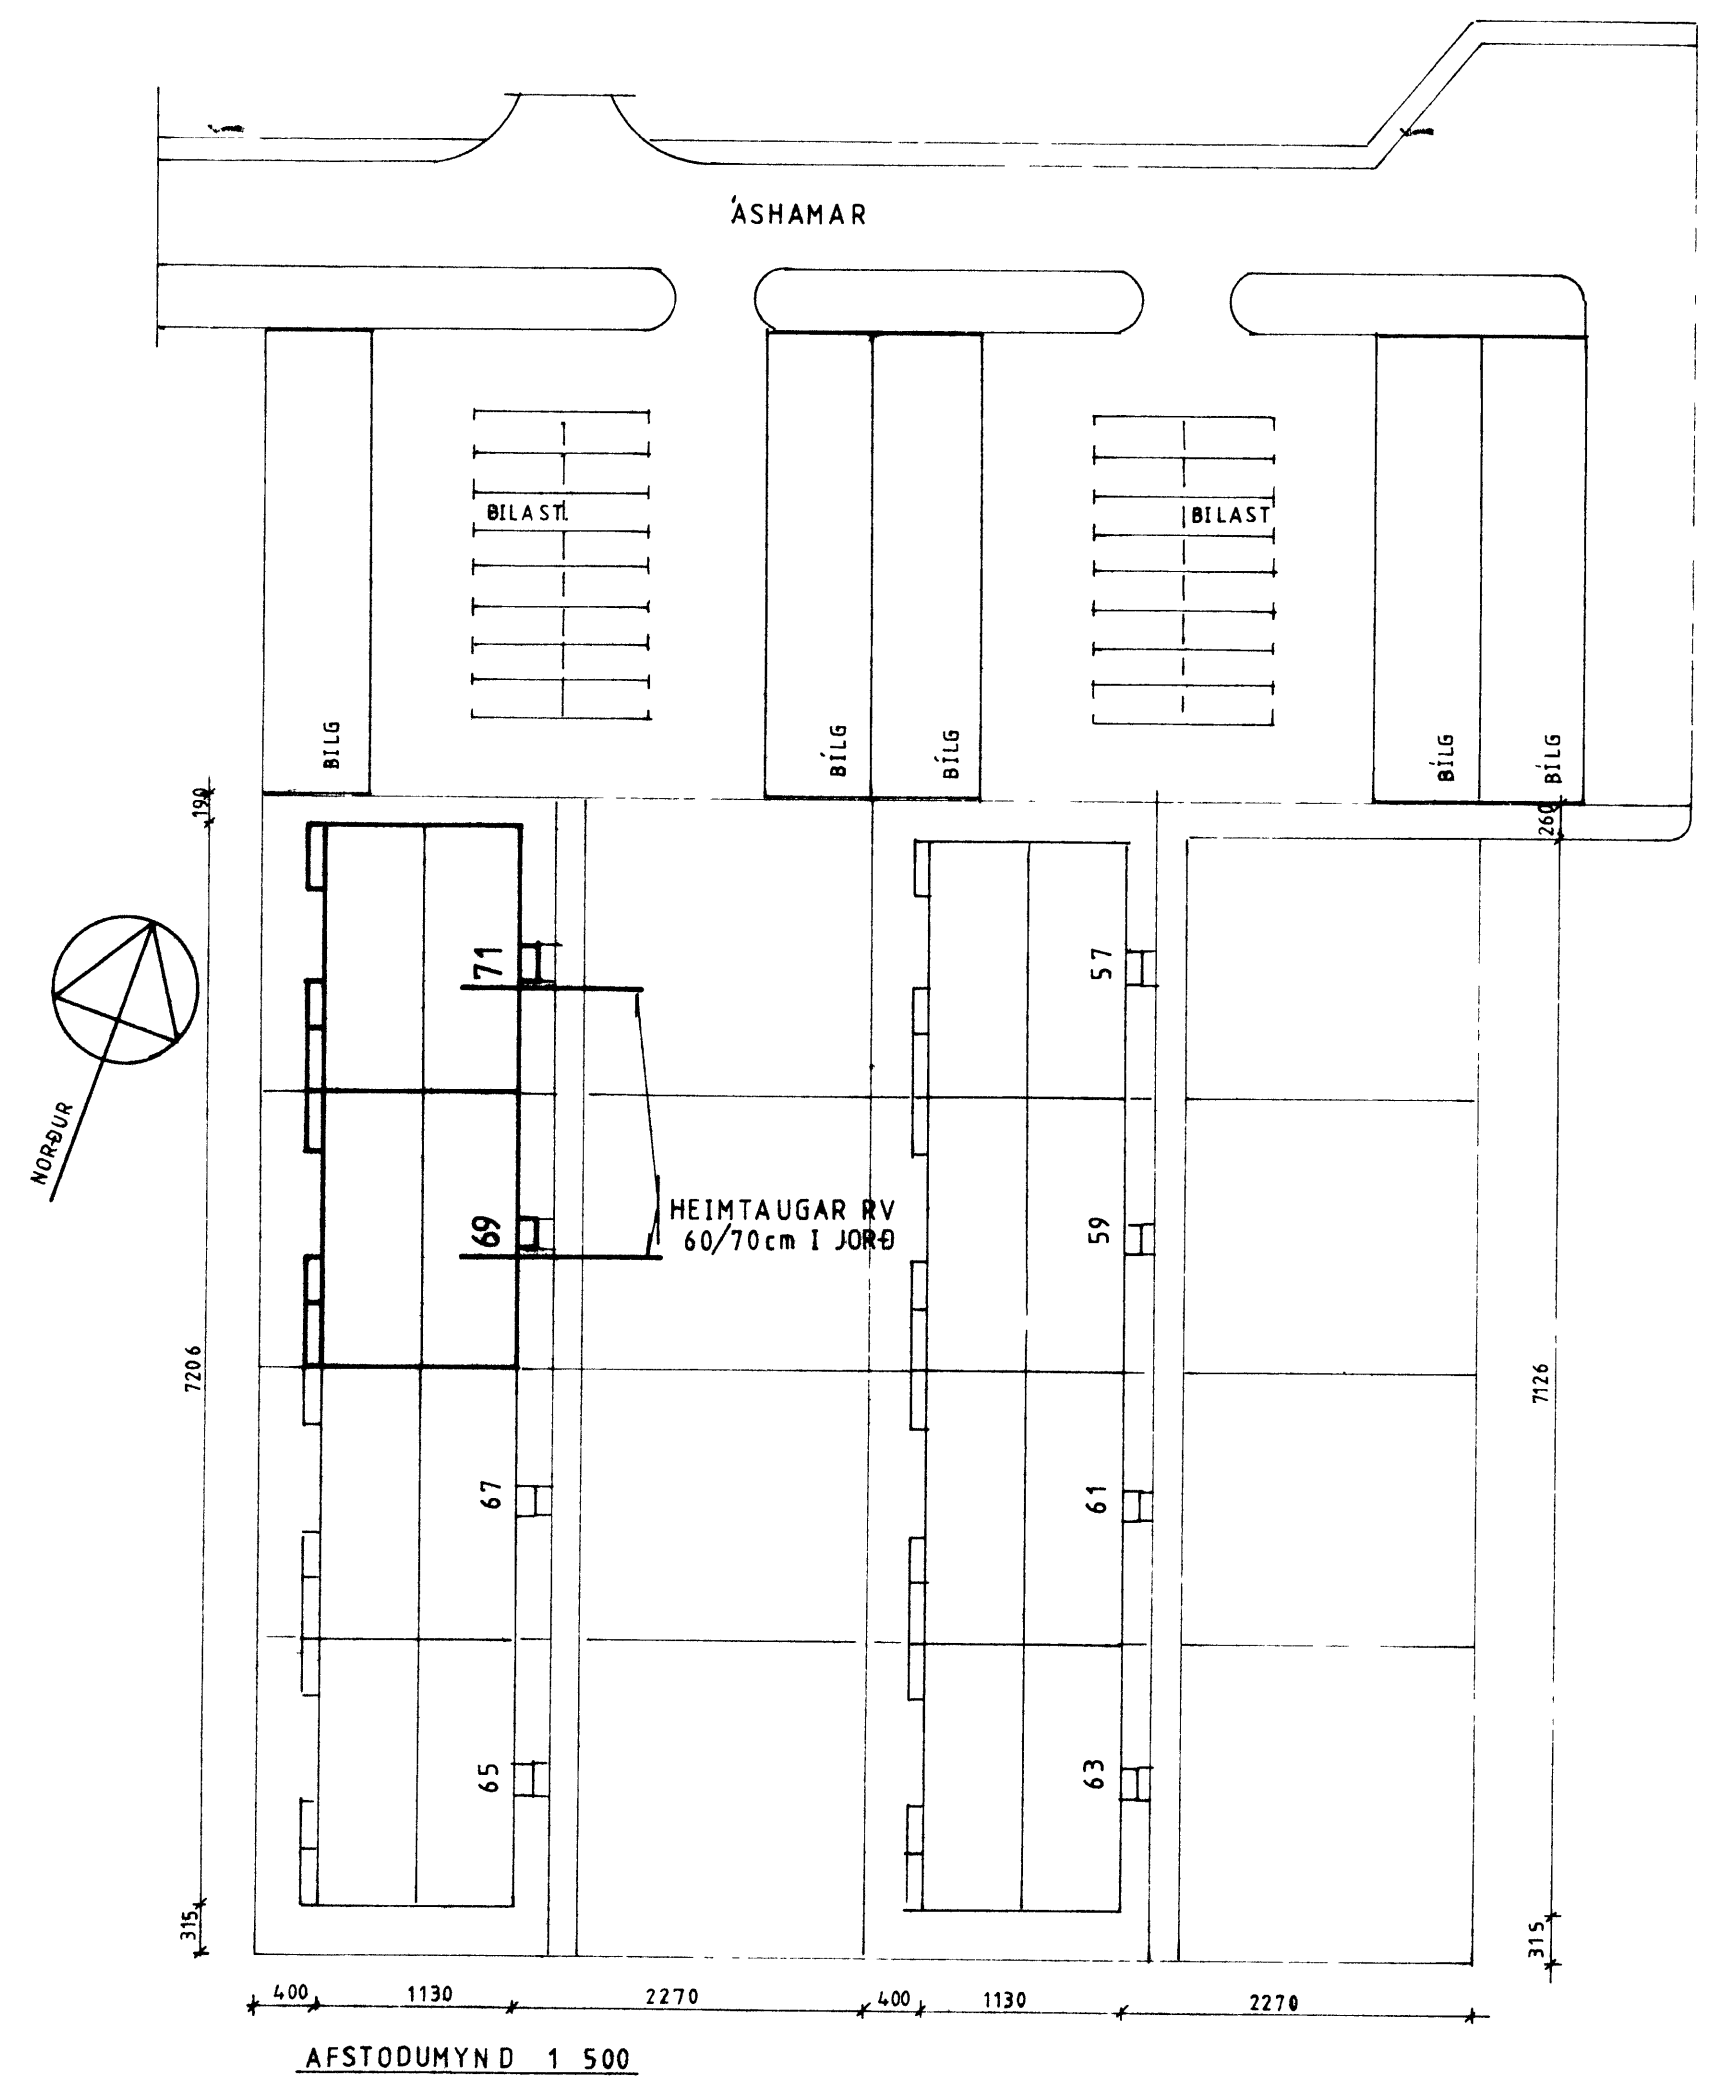

- ø/70 cm í j. rðu
- Þafmagn 1 x ø50 PP
- Li rna 1 x ø25 PP
- líka 1 x ø25 PP
- stúla 1 x ø25 PP
- vrði l. 1 x ø25 PP
- loftm. 1 x ø32 PP
- 6 hlutur læsta stöð í st.

RAFAEL

Óseyri 2 - 600 Akureyri
Sími 26122

Stefan J. h.



VERKHEITI					ASHAMAR 69-71 VESTMANNAHYJUM	
HEITI TEIKNINGAR					VERK NR 87-64	
AFSTODUMYND og SNID					TEIKNING NR 20 01	
HANNAD	TEIKNAD	HY	YFIRFARID	DAGS	nov 87	KVARDI 1:500:100
BREYTT		1	2	3		