
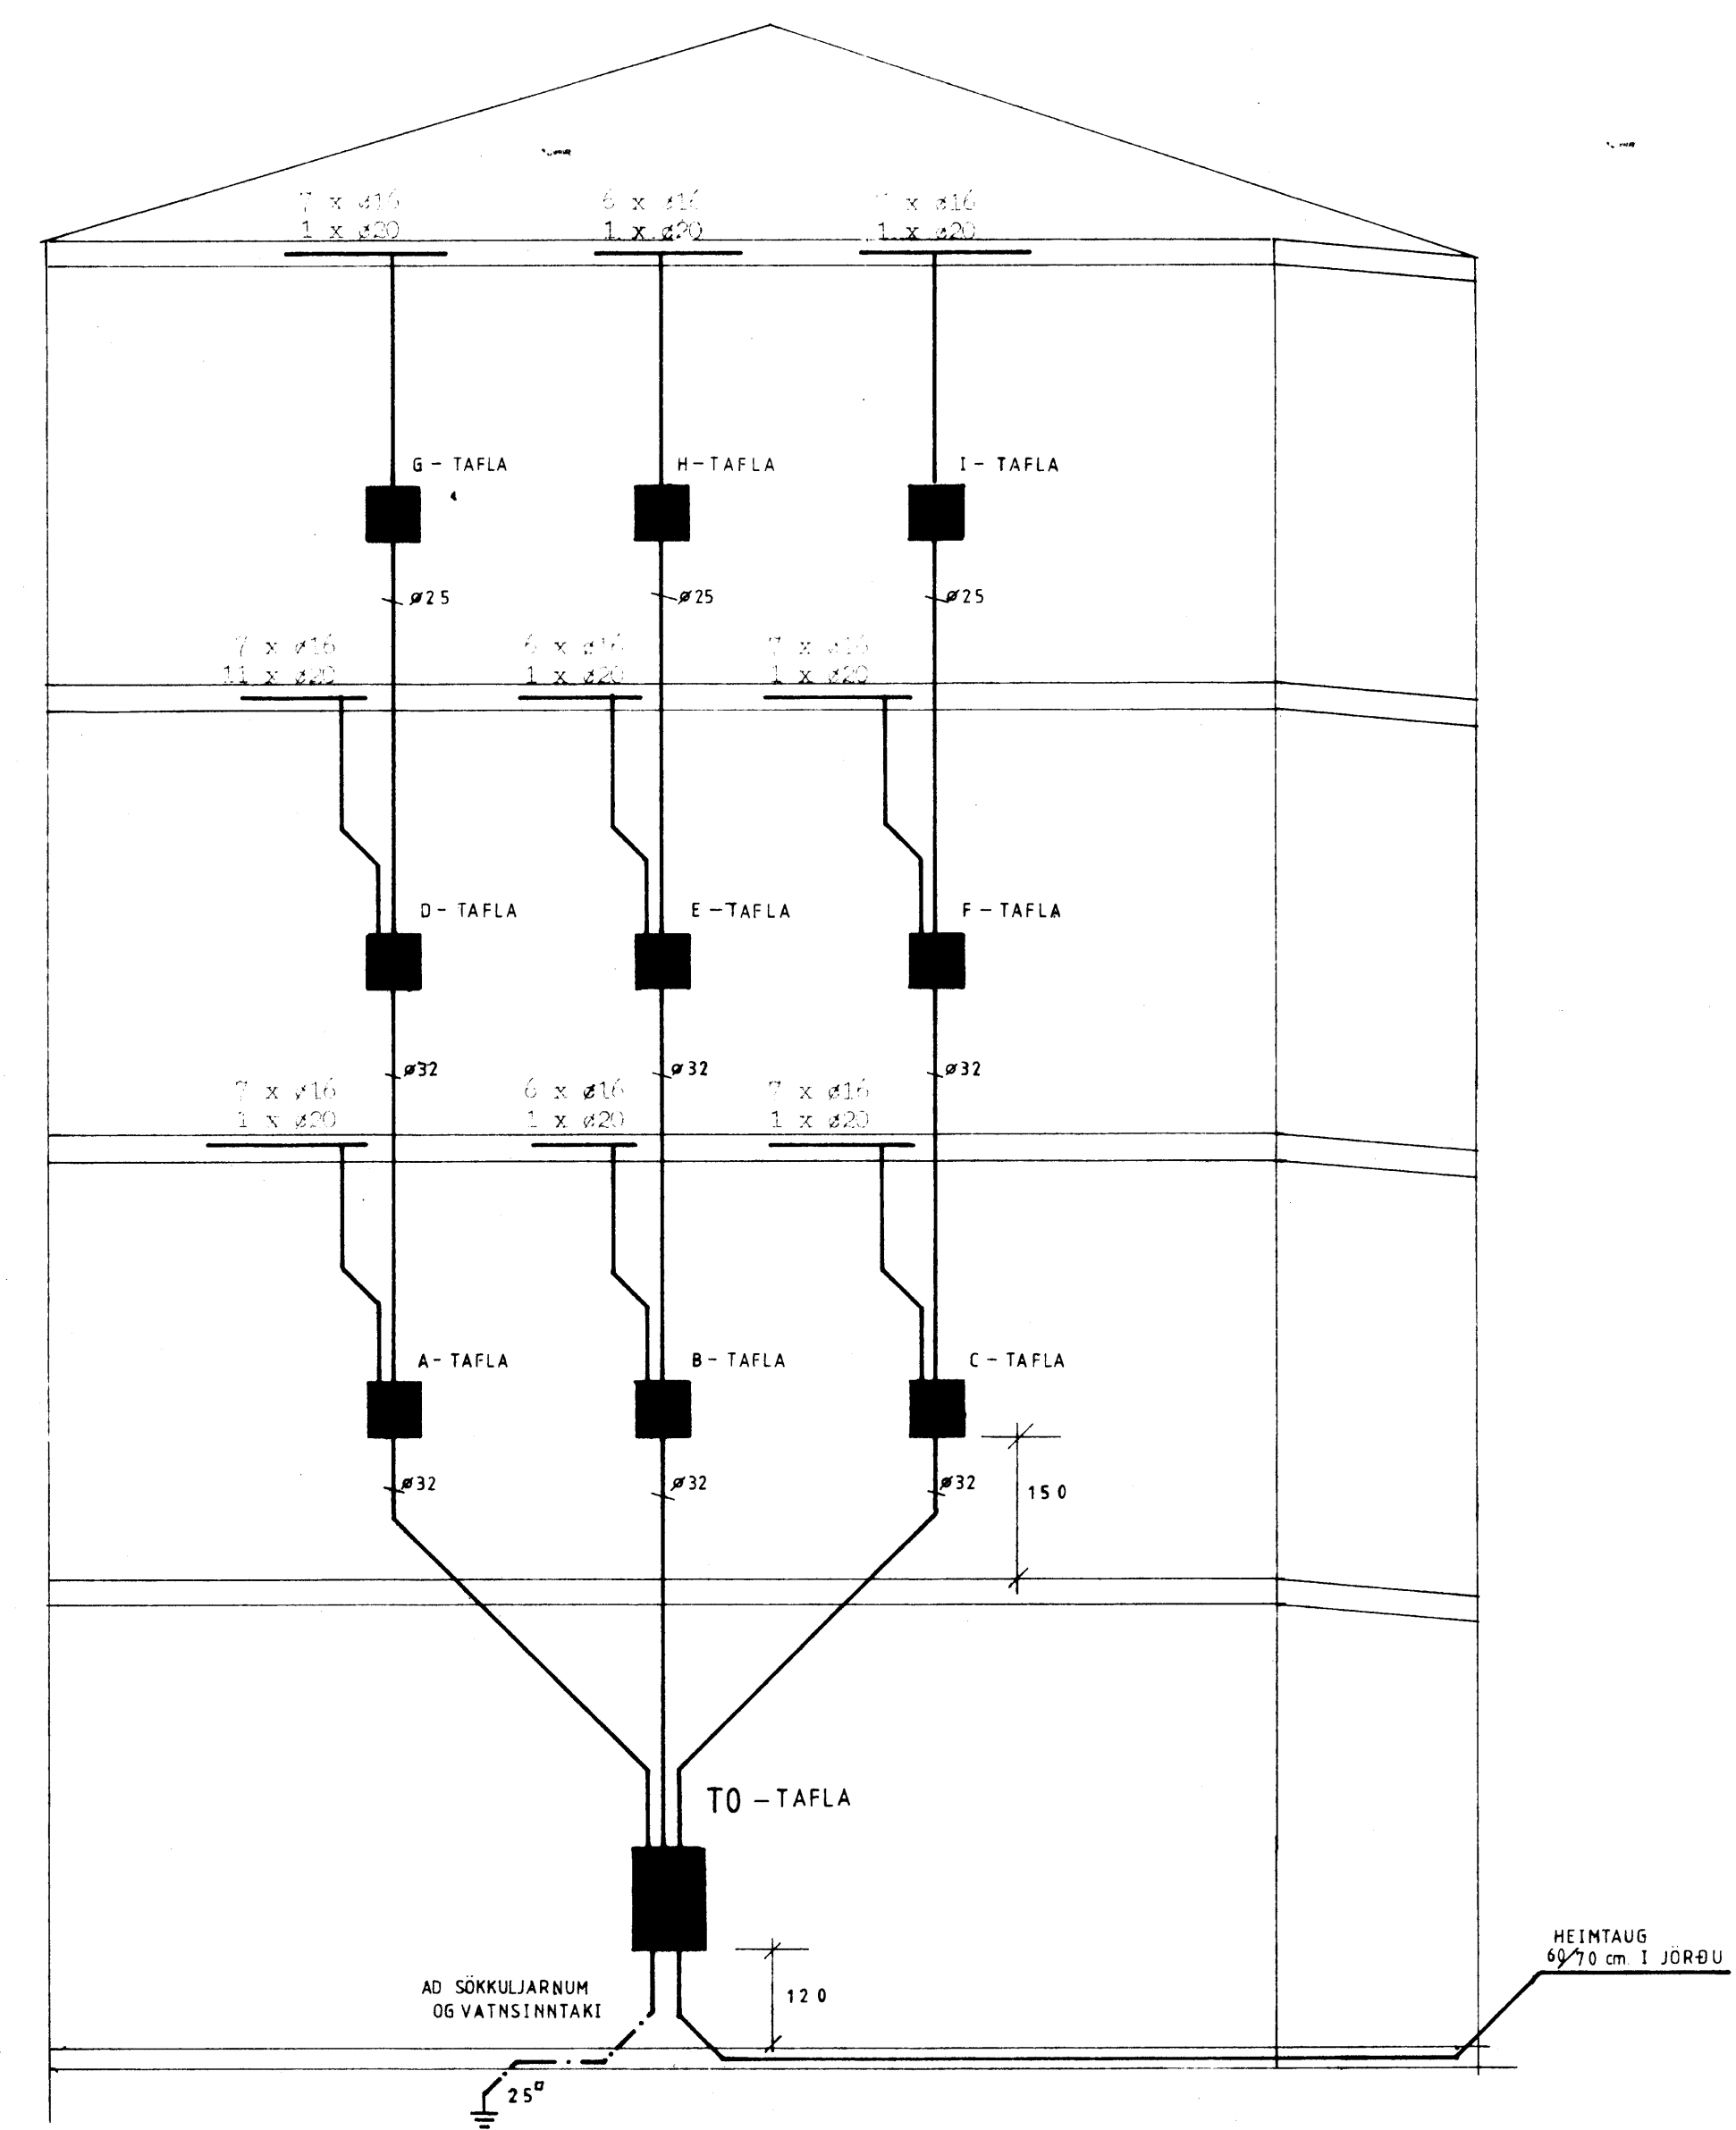


543

RÁSAMYND, LOFTNETS,- ELDINGARVARA,- OG SÍMAKERFIS.

YFIRLITSMYND - TÖFLUR

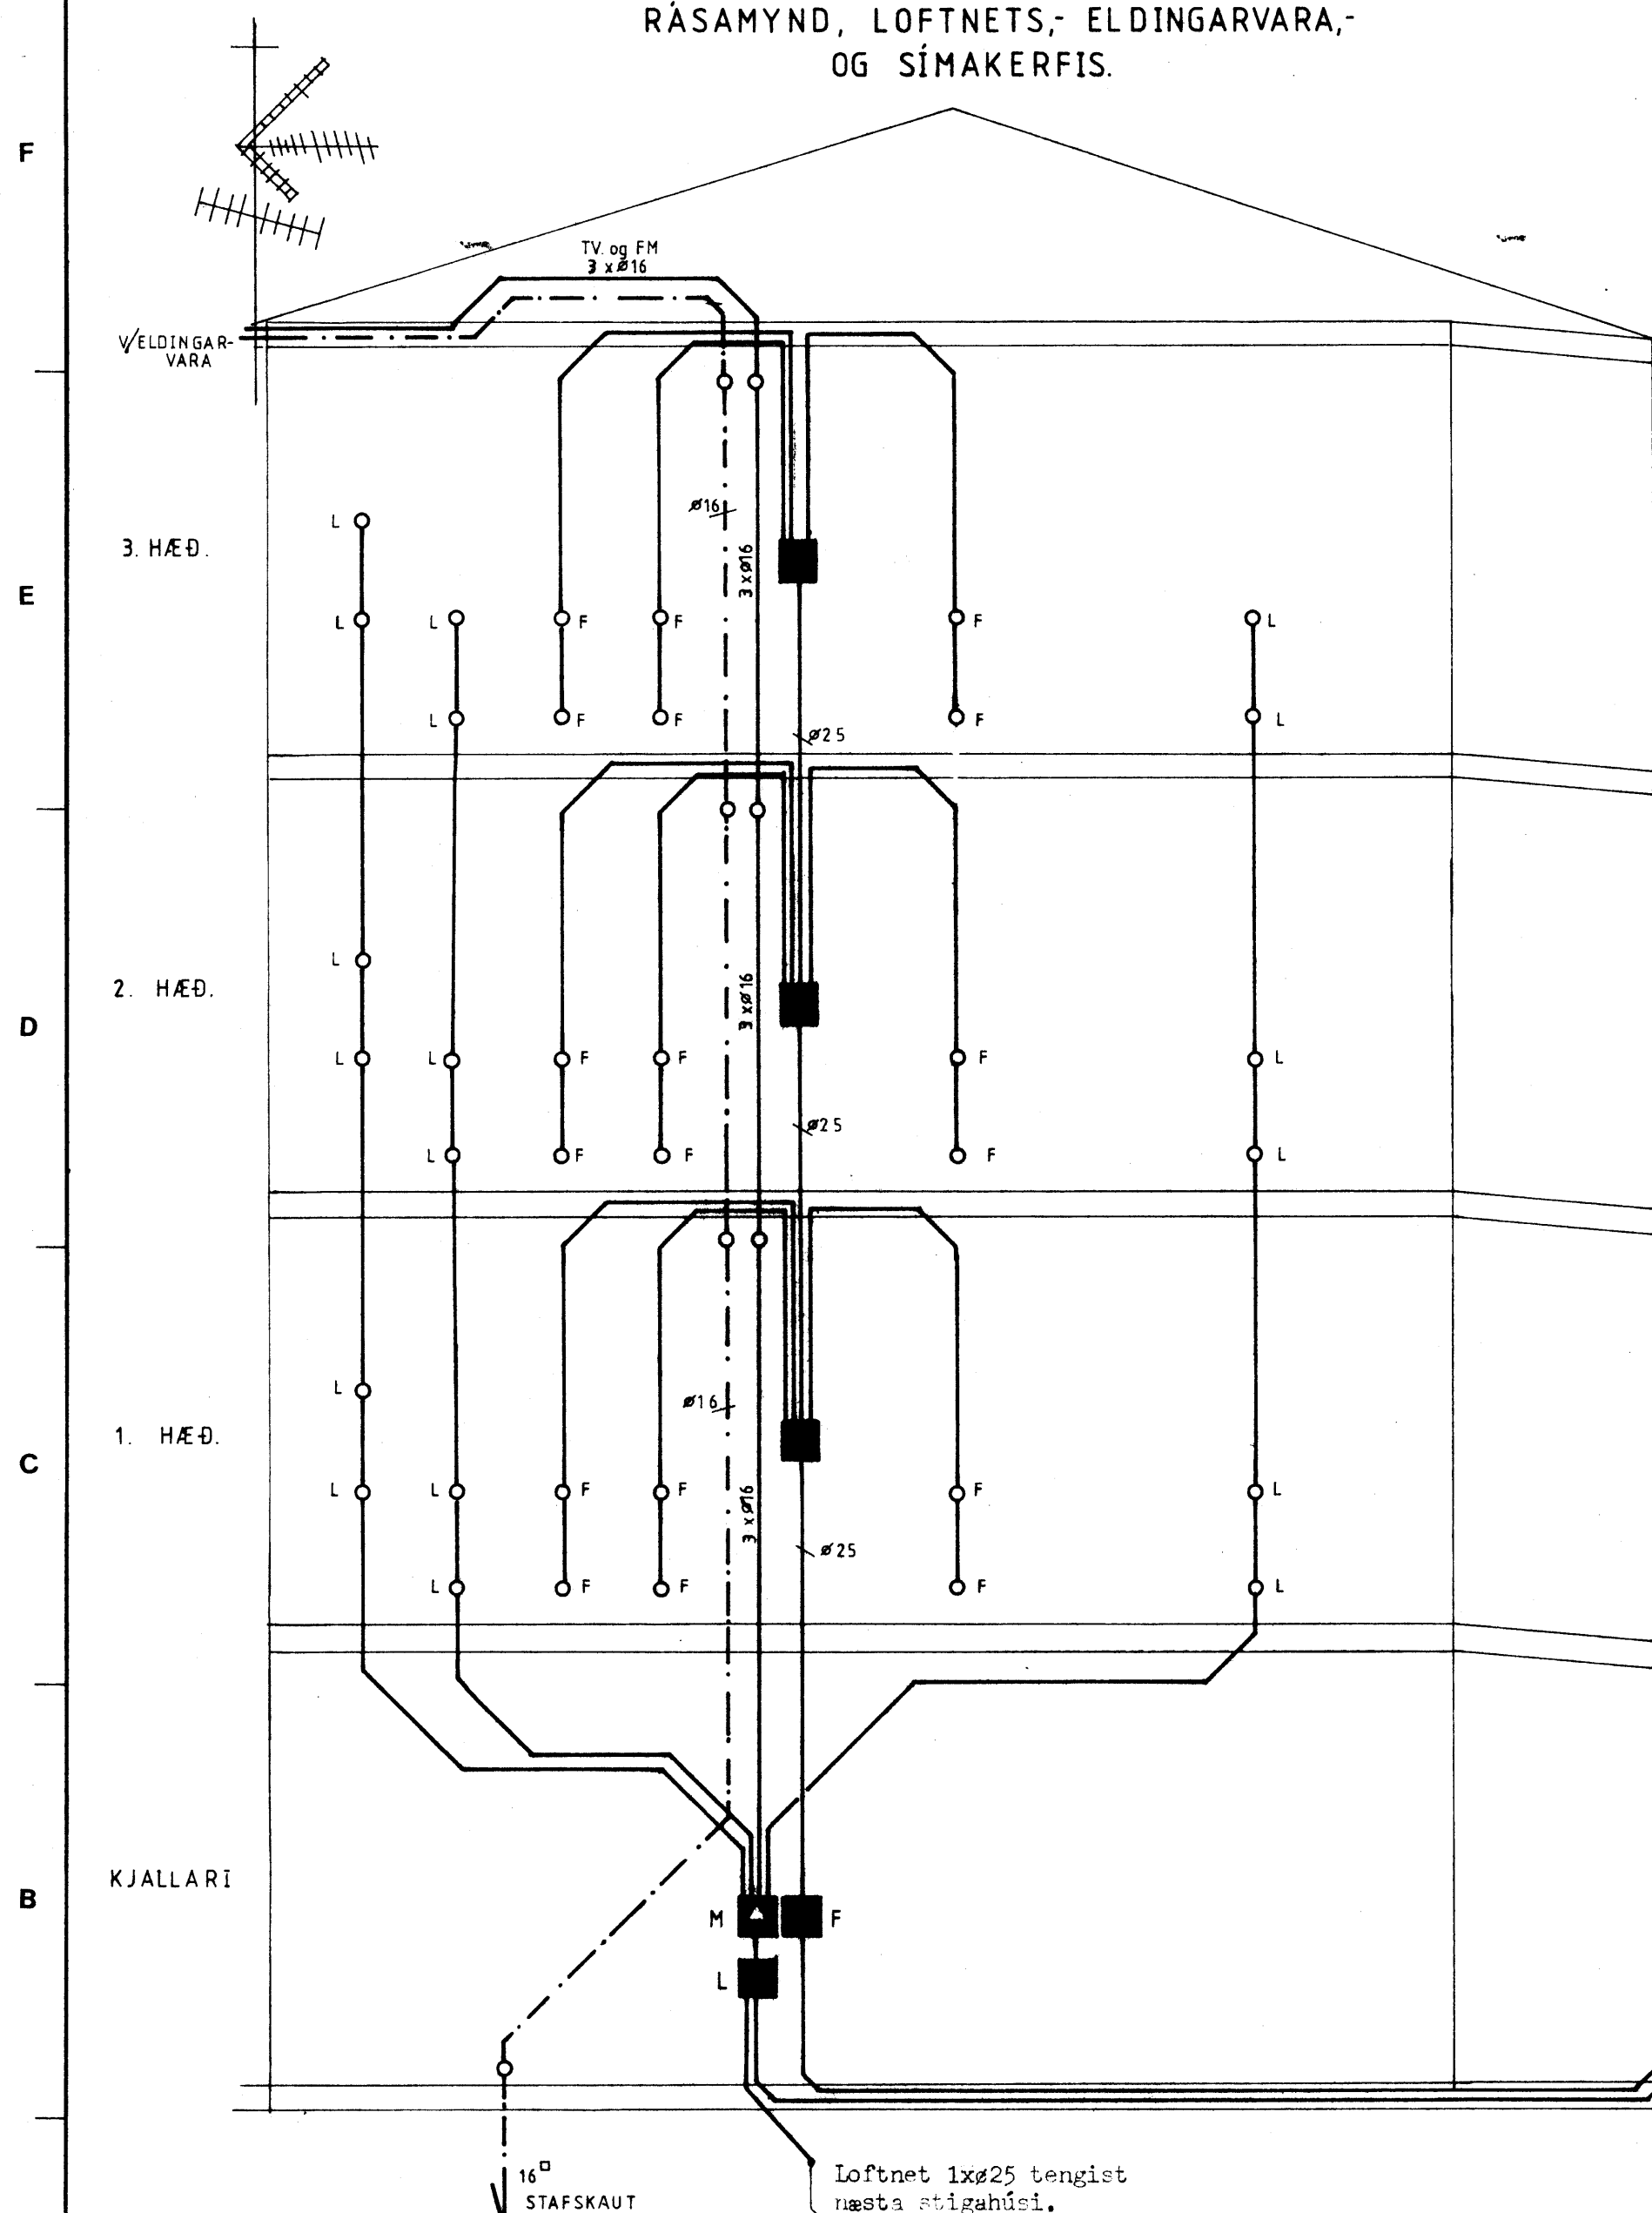

HEIMTAUGAR
69/70cm I JORÐU

HEIMTAUG
69/70cm I JORÐU

16[□]
STAFSKAUT

Loftnet 1x25 tengist
næsta stíghúsi.

AD SÖKKULJARNUM
OG VATNSINNTAKI

RAFAEL

Oseyri 2 - 600 Akureyri
Sími 2 61 22



VERKHEITI				VERK NR. 87-64			
HEITI TEIKNINGAR				TEIKNING NR. 20.10			
YFIRLIT				KVARDI =			
HANNAD	SS	TEIKNAD	HU	YFIRFARID	DAGS	NOV 87	
BREYTT							

ASHAMRAR 69-71 VESTMANNAEYJUM