


VESTURHLIÐ

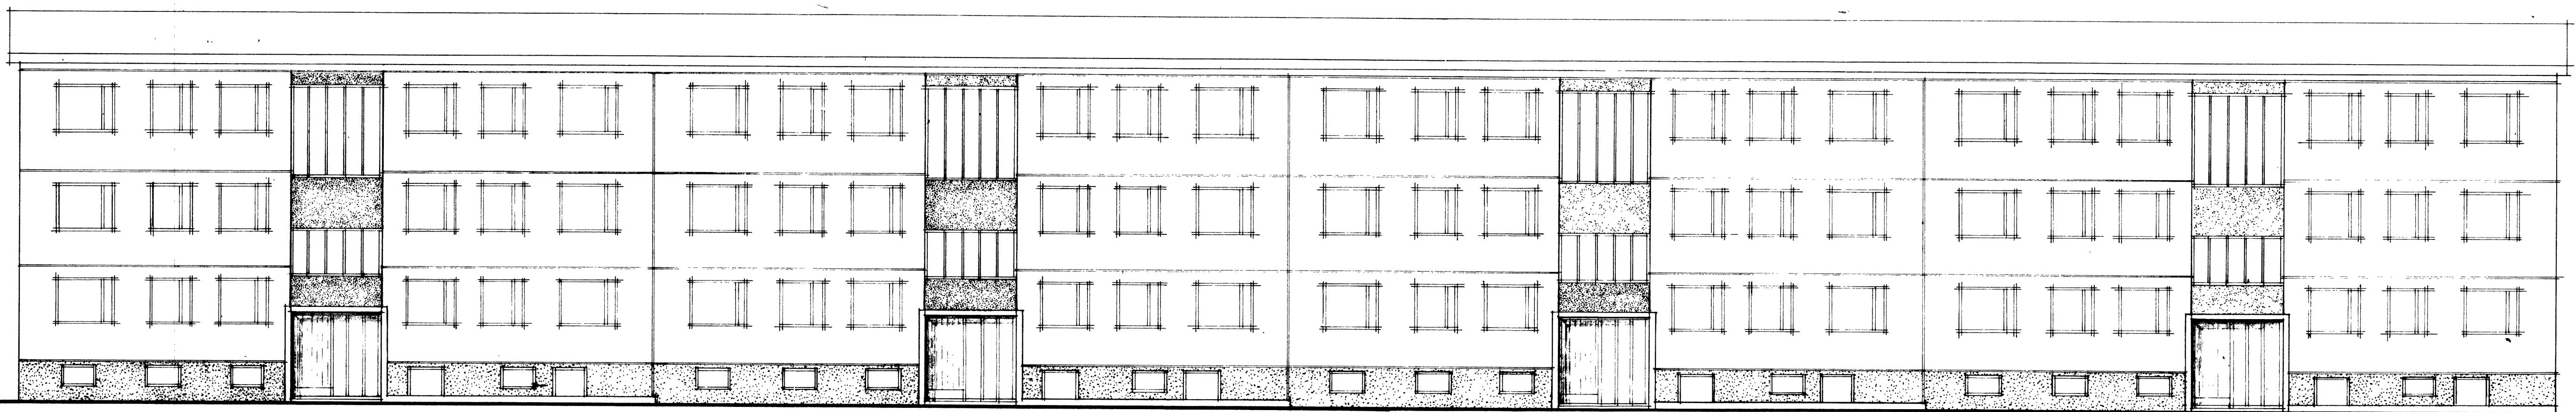

AUSTURHLIÐ

ÁSHAMAR 57, 59, 61, 63
 VESTMANNNAEYJUM

HEITI: ÚTLIT	TEIKNAD: <i>A. Júlíusson</i>
MÁL: 1:100	<i>Har. Arnason</i>
DAGS: DES: 1976	

ÞBALSTEINN V. JÚLIUSSON M.T.F.Í. SÍMÍ 21399 AKUREYRI
 HARALDUR ÁRNASON M.T.F.Í. SÍMÍ 222 98 AKUREYRI