




SAMPYKKT | BYGGINGANEFND
01-10-92
BYGGINGAFULLTRÚNINGI VESTMANNAEYJUM
Jalbjörg Haldrup

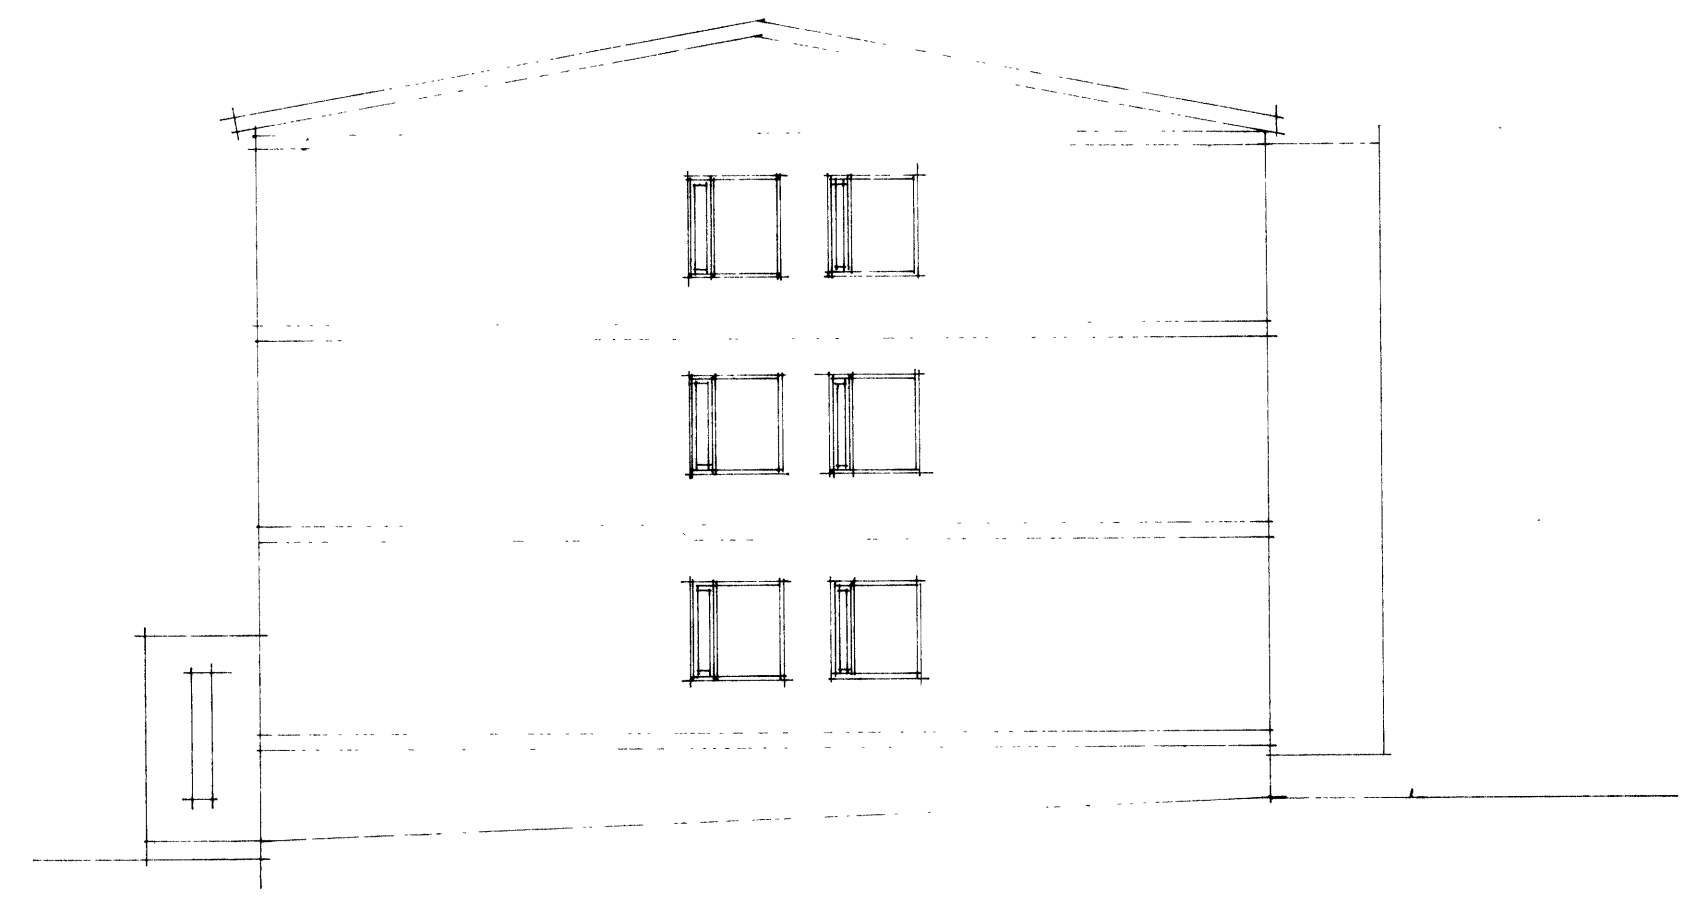

NORDURHLID

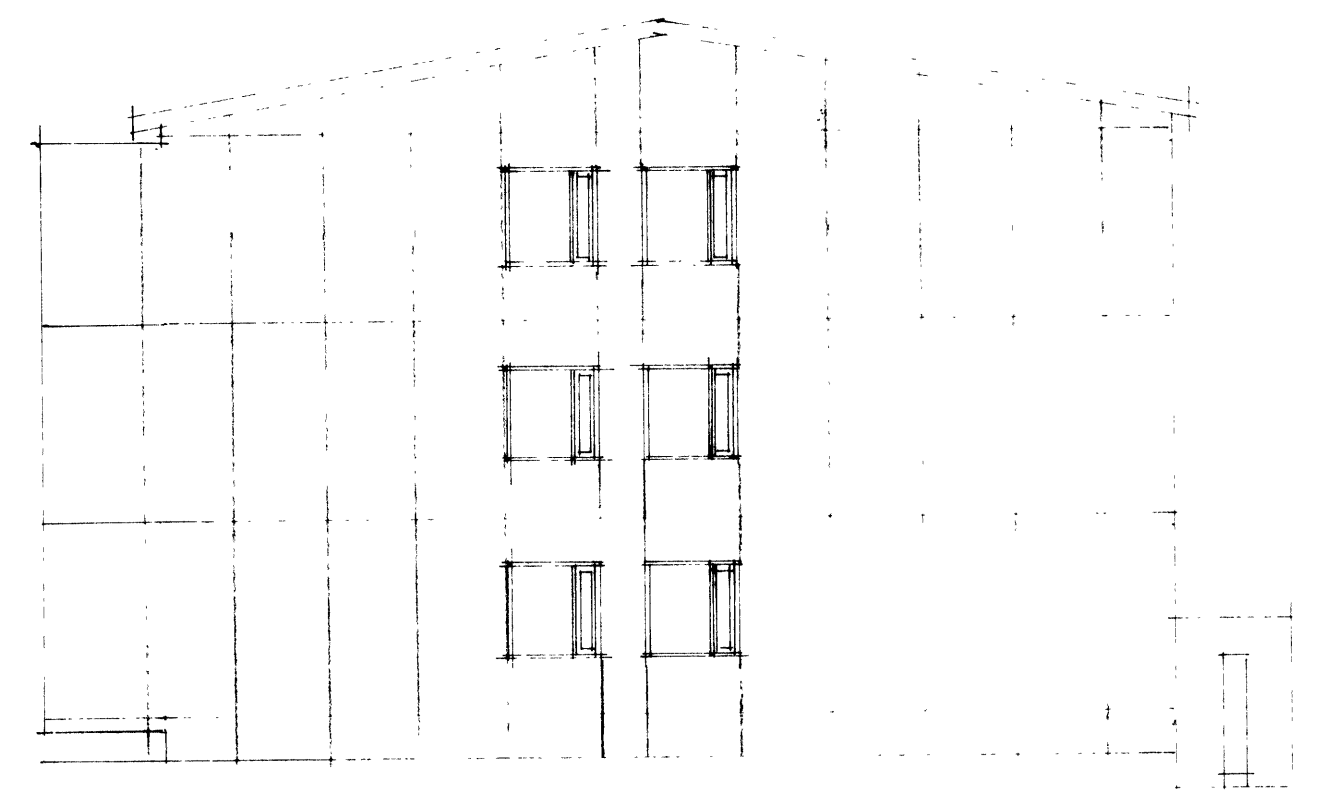

SUDURHLID

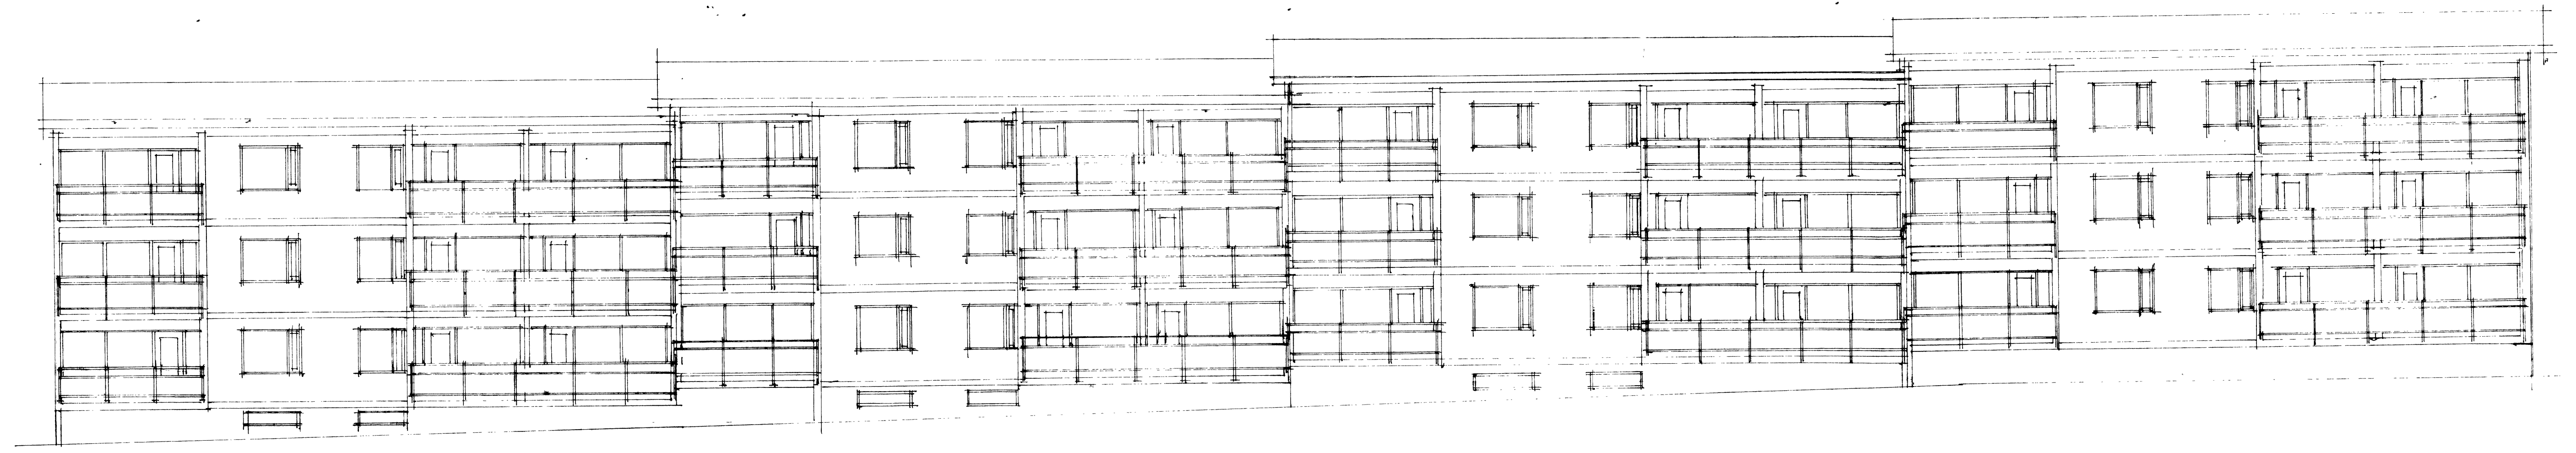

VESTURHLID



AUSTURHLID

breyting A	breyting C	verkheiti	ÁSHAMAR 65 - 71 VESTMANNAEYJUM	PÁLL ZÓPHÓNÍASSON TEIKNISTOFA	verk. nr. 9229	dags. SEPT. 92
breyting B	breyting D	verkefni	VIÐHALD OG ENÐURBÆTUR ÚTLIT	RÁÐGJAFEVERKFRÉÐIÞJÓNUSTA F.R.V.		breyting
mælikv. 1100	telkn. PZ	hannað	SP	KIRKJUVEGI 23 900 VESTMANNAEYJUM.	telkn. nr. 1	
				SÍMI 98-12711, 12239 TELEFAX 98-13076		