




SUÐURHLIÐ

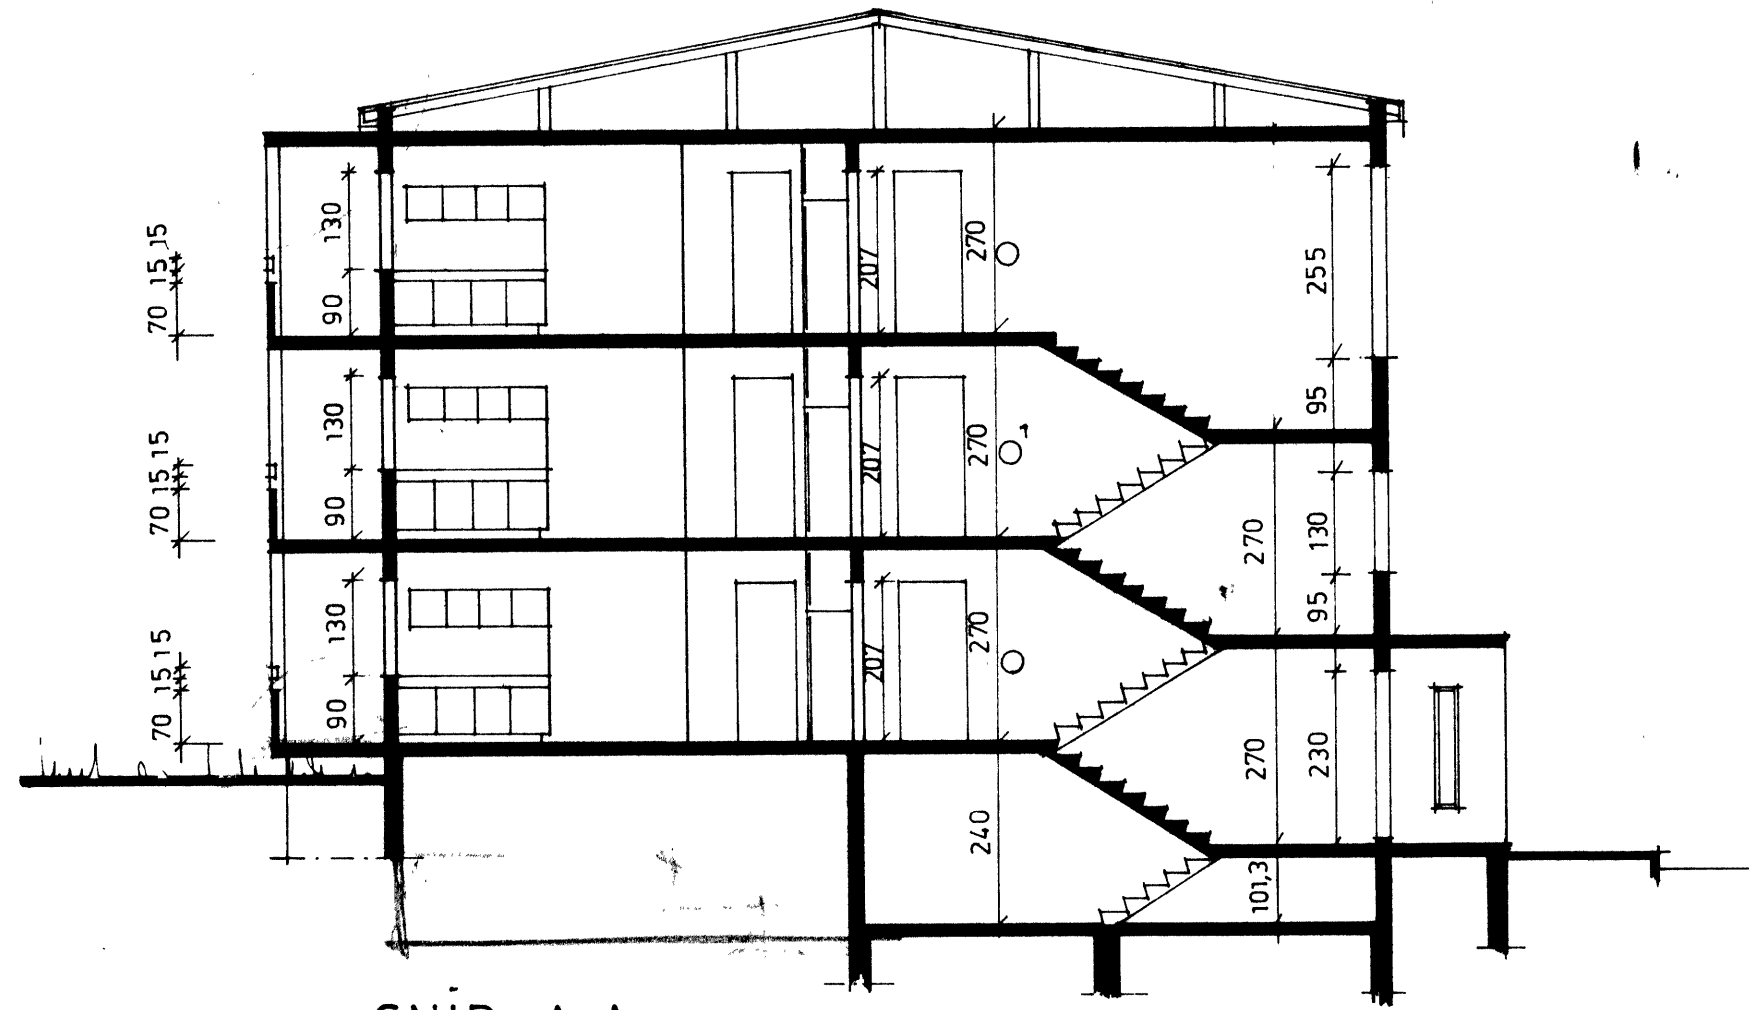


SNIÐ A A

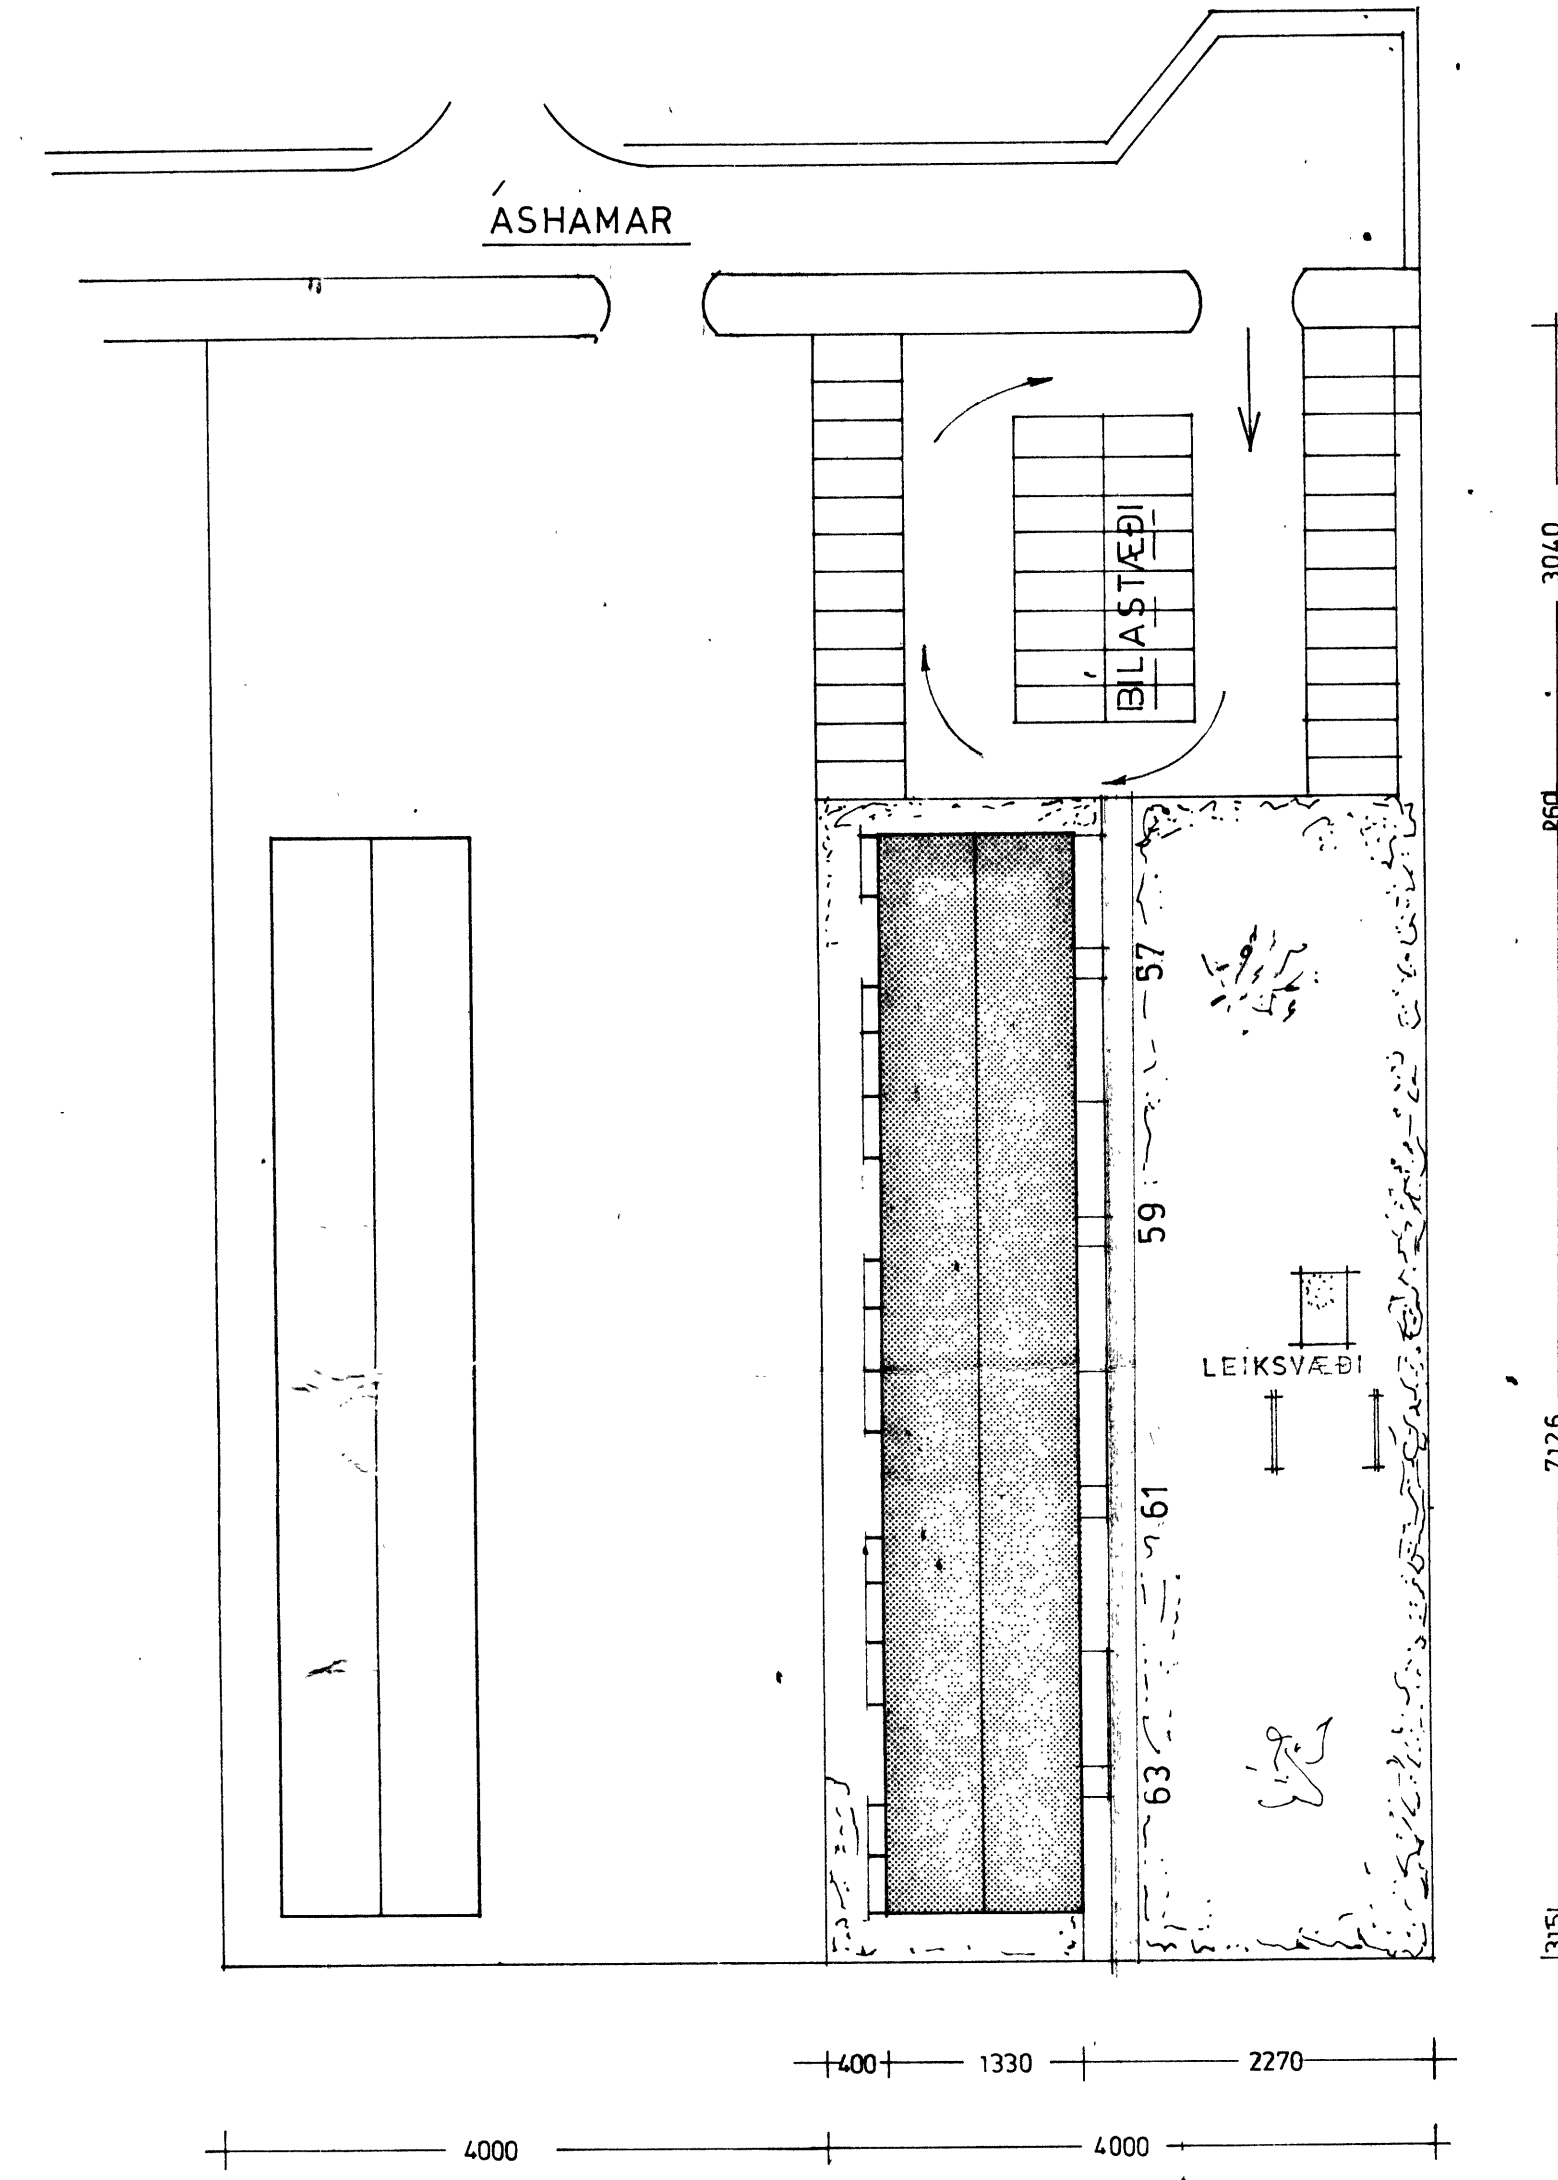


AFSTÖÐUMYND 1:500

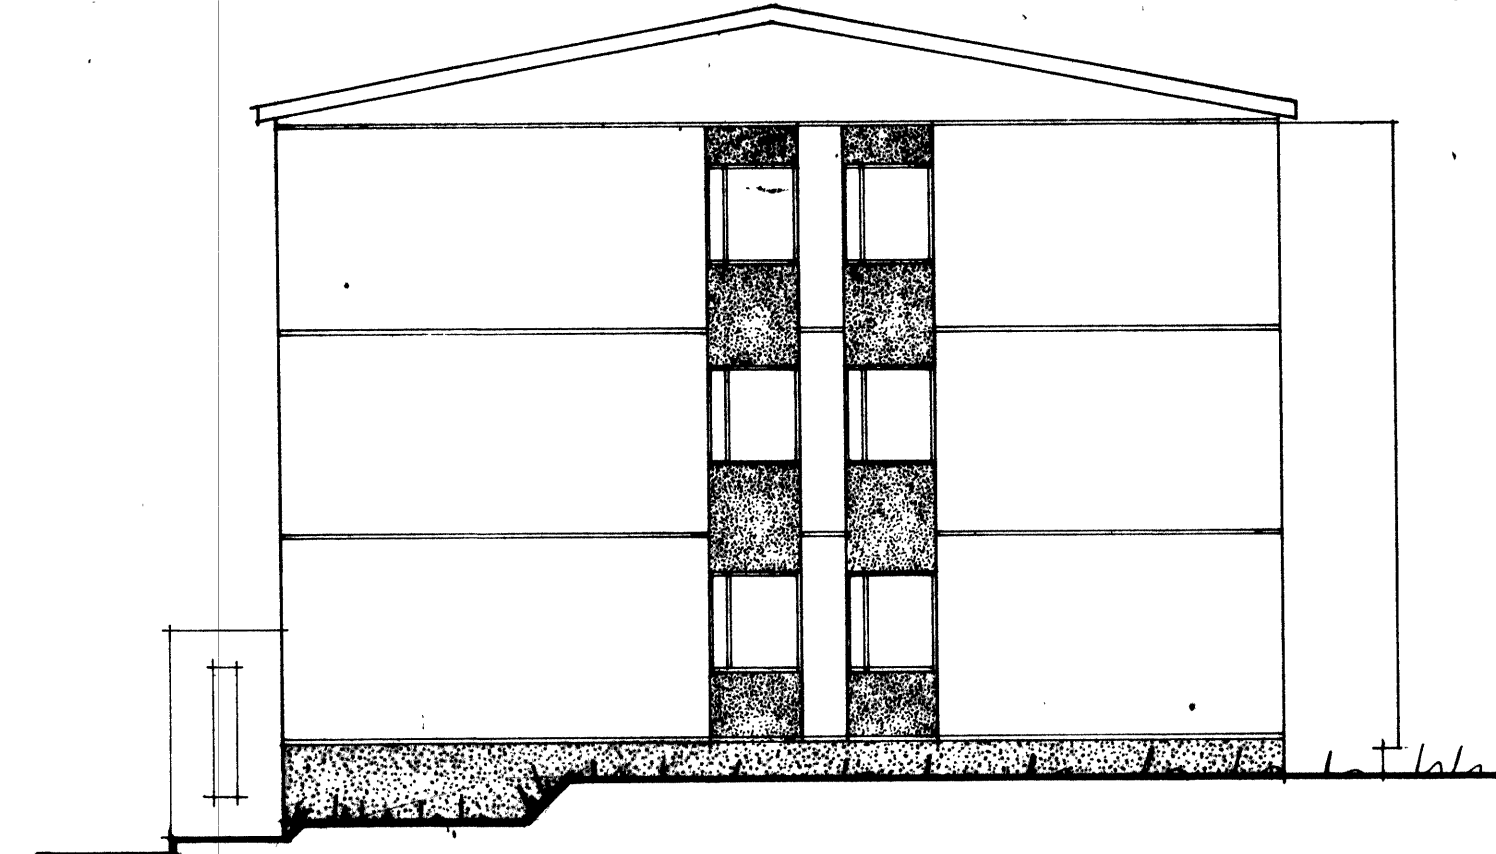

NORÐURHLIÐ

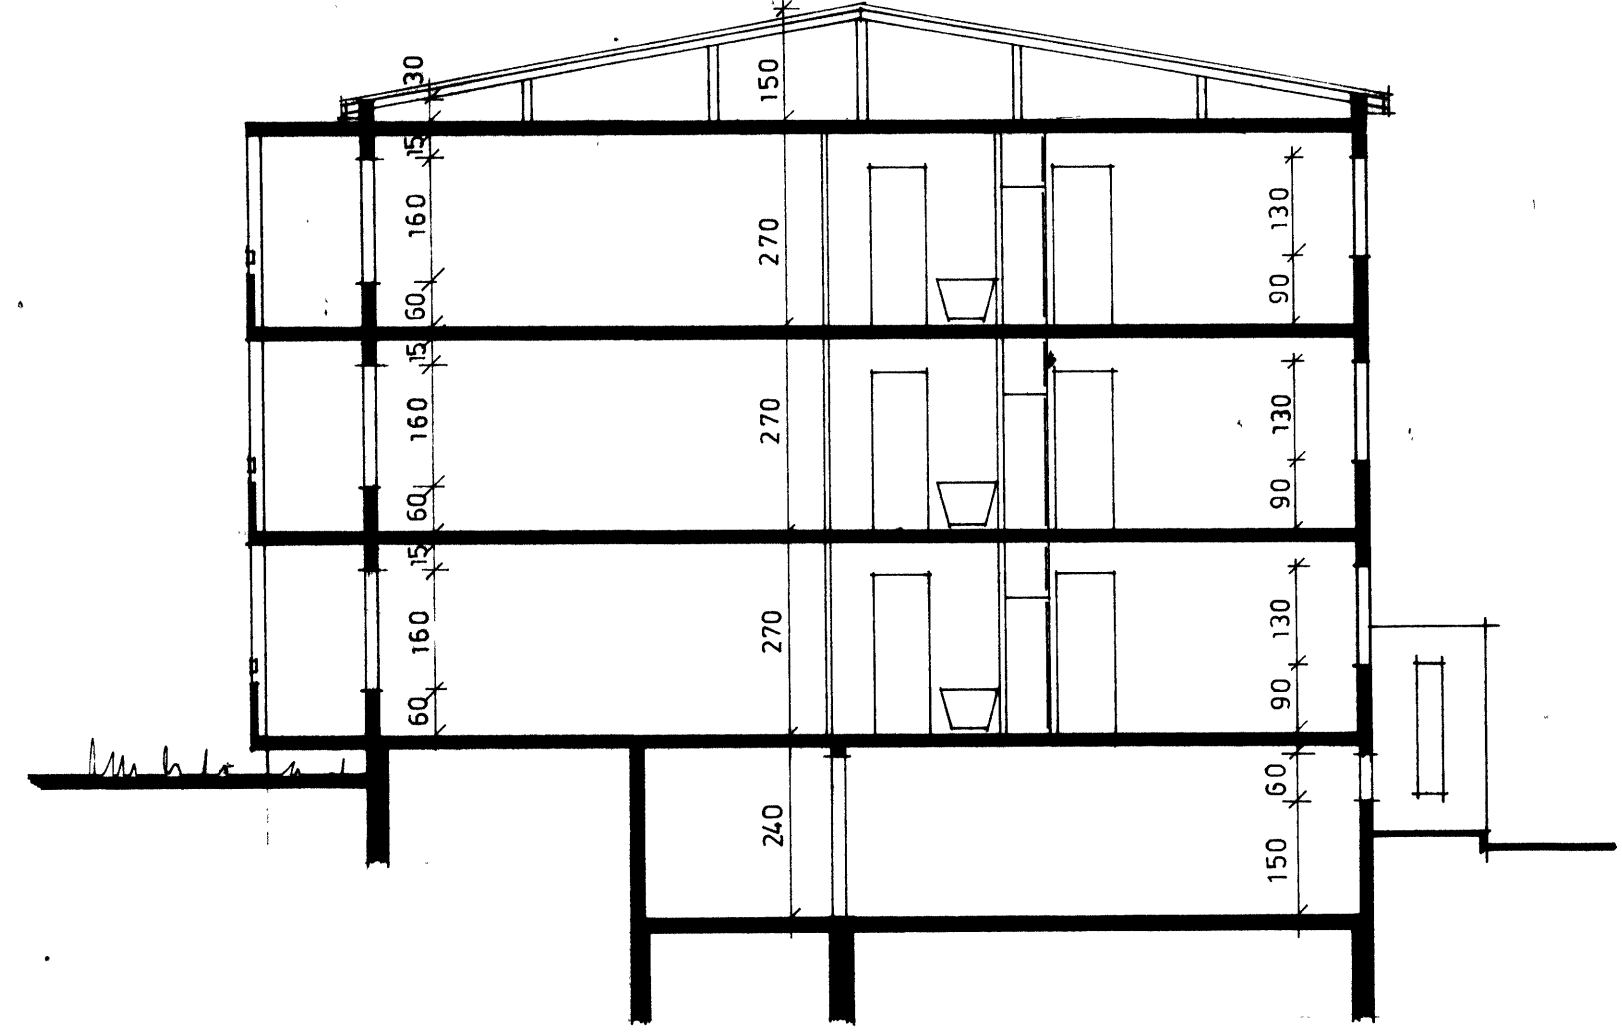

SNIÐ B-B

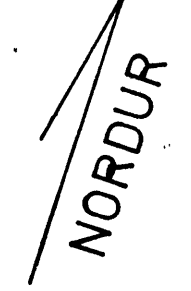

STÆRÐIR:

ÞAK		853	M ³
3.HÆÐ:	947,76	M ²	2559 M ³
2.HÆÐ:	947,76	M ²	2559 M ³
1.HÆÐ:	947,76	M ²	2559 M ³
KJALLARI:	546,87	M ²	1312 M ³ 2.274
ALLS:	3390,15	M ²	9842 M ³ ~ 27.600 = 10.804,250 m ³ = 69 m ³ /M

ASHAMAR: 57, 59, 61 OG 63
VESTMANNAEYJUM

HEITI:	ÚTLIT, SNIÐ OG AFSTÖÐUMYND	TEIKNAD	<i>A. Jónsson</i>
MÁL:	1:100, 1:500		<i>H. Arnason</i>
DAGS:	DES: 1976		

ÞÓALSTEINN V. JÚLIÚSSON M.T.F.Í. SÍMI
HARALDUR ÁRNASON M.T.F.Í. SÍMI 2229