



3a grunnmynd mkv 1:100

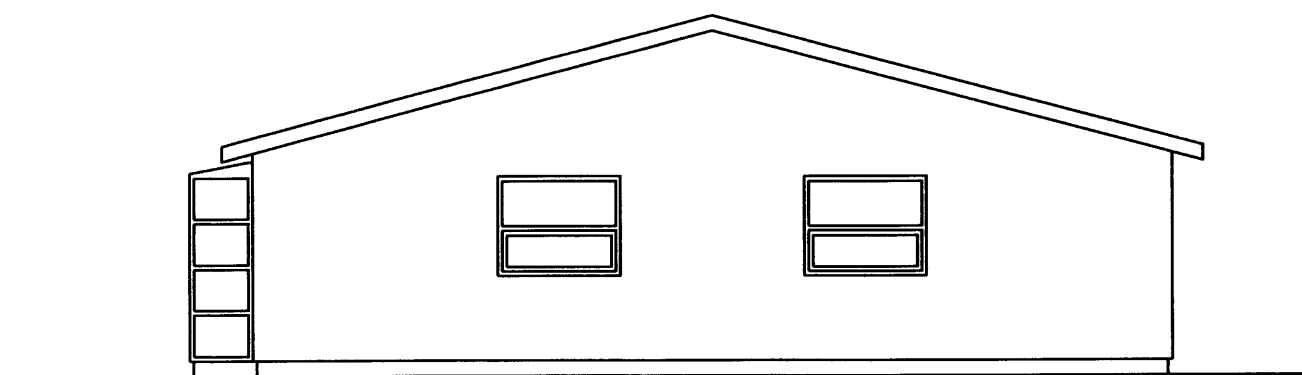

Útlit suður mkv 1:100

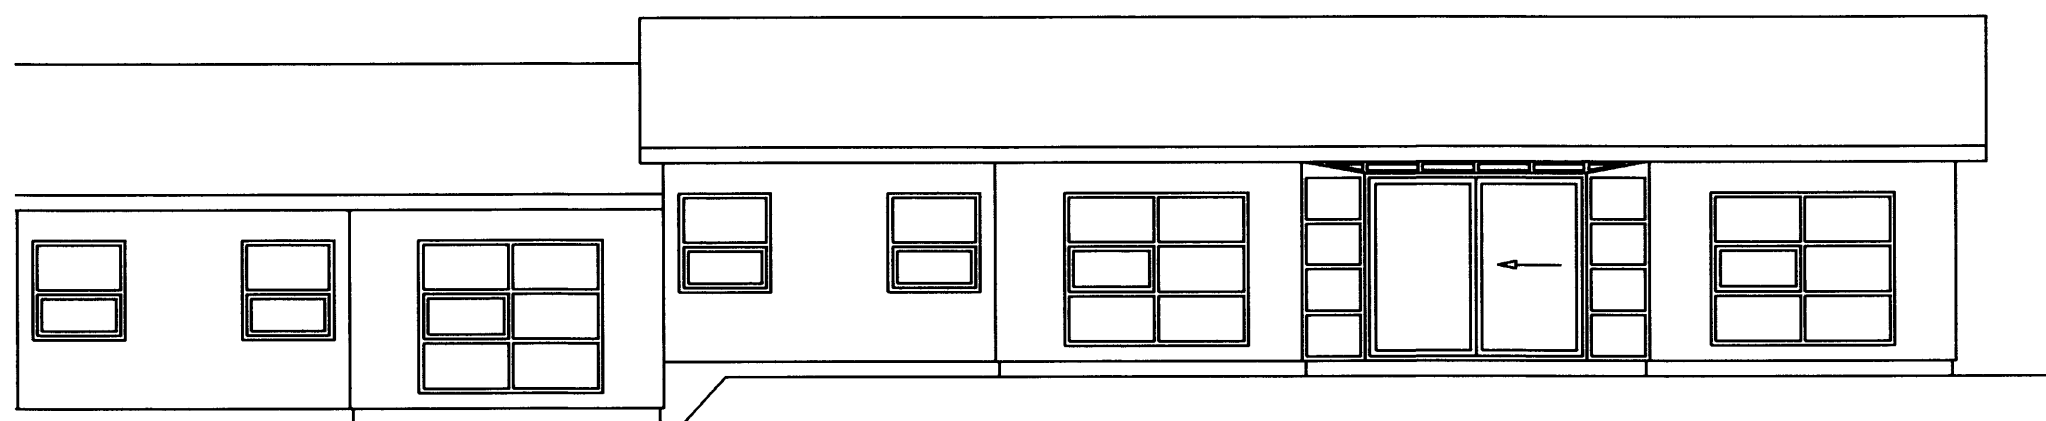

Útlit vestur mkv 1:100

Sigurður Þ.

Verkheiti: Áshamar 3a	dags: 20.06.2013	nr:	dags:	breyting:
Verkefni: sólstofa	Verkefnisnr: 130601			
mkv: 1:100	Teikn nr: 100			
samþykkt: <i>Agnar Hreggviðsson</i>				