


SAMÞYKKT AF BYGGINGARFULLTRÖA  
 29. SEP. 2021  
*Sigurður Þ. Björnsson*  
 BYGGINGARFULLTRÚN F VESTMANNNAEYJUM

17.11.2021  
 Byggingarfulltrúnaður Vestmannaeyja

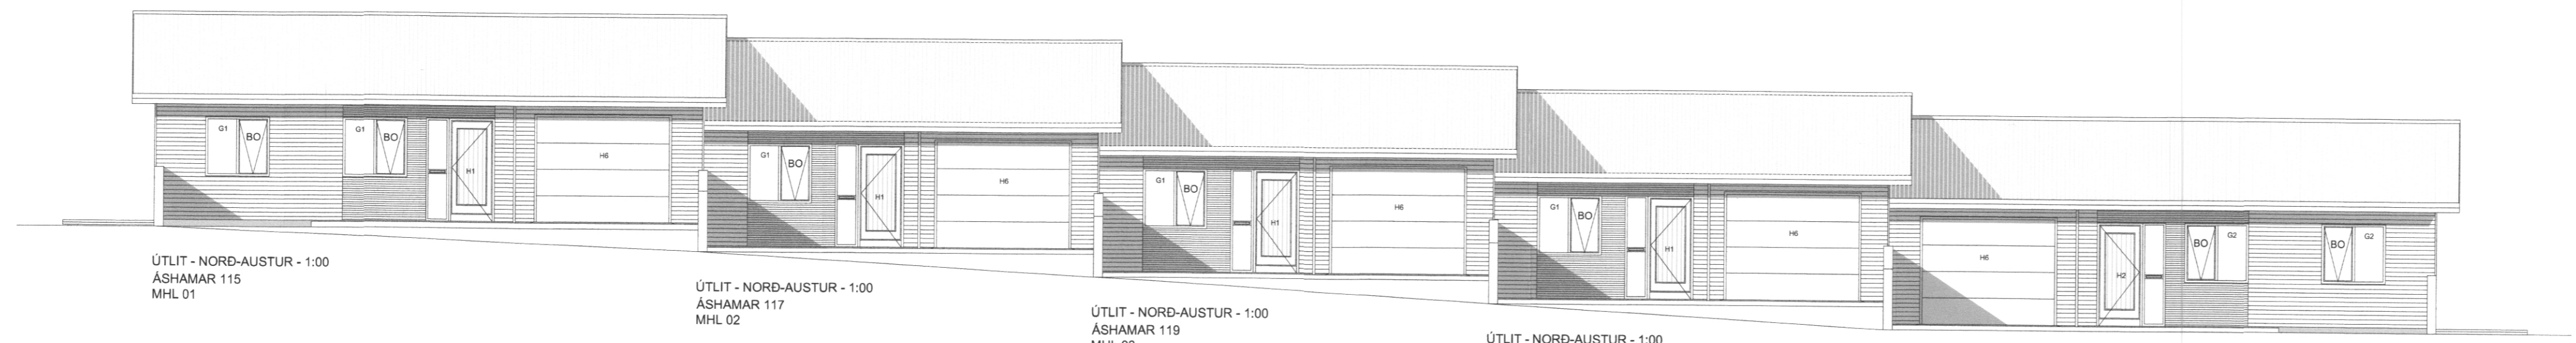

ÚTLIT - NORD-AUSTUR - 1:00  
 ÁSHAMAR 115  
 MHL 01

ÚTLIT - NORD-AUSTUR - 1:00  
 ÁSHAMAR 117  
 MHL 02


ÚTLIT - NORD-AUSTUR - 1:00  
 ÁSHAMAR 119  
 MHL 03

ÚTLIT - NORD-AUSTUR - 1:00  
 ÁSHAMAR 121  
 MHL 04


ÚTLIT - NORD-AUSTUR - 1:00  
 ÁSHAMAR 123  
 MHL 05



ÚTLIT - NORD-VESTUR - 1:00  
 ÁSHAMAR 123  
 MHL 05

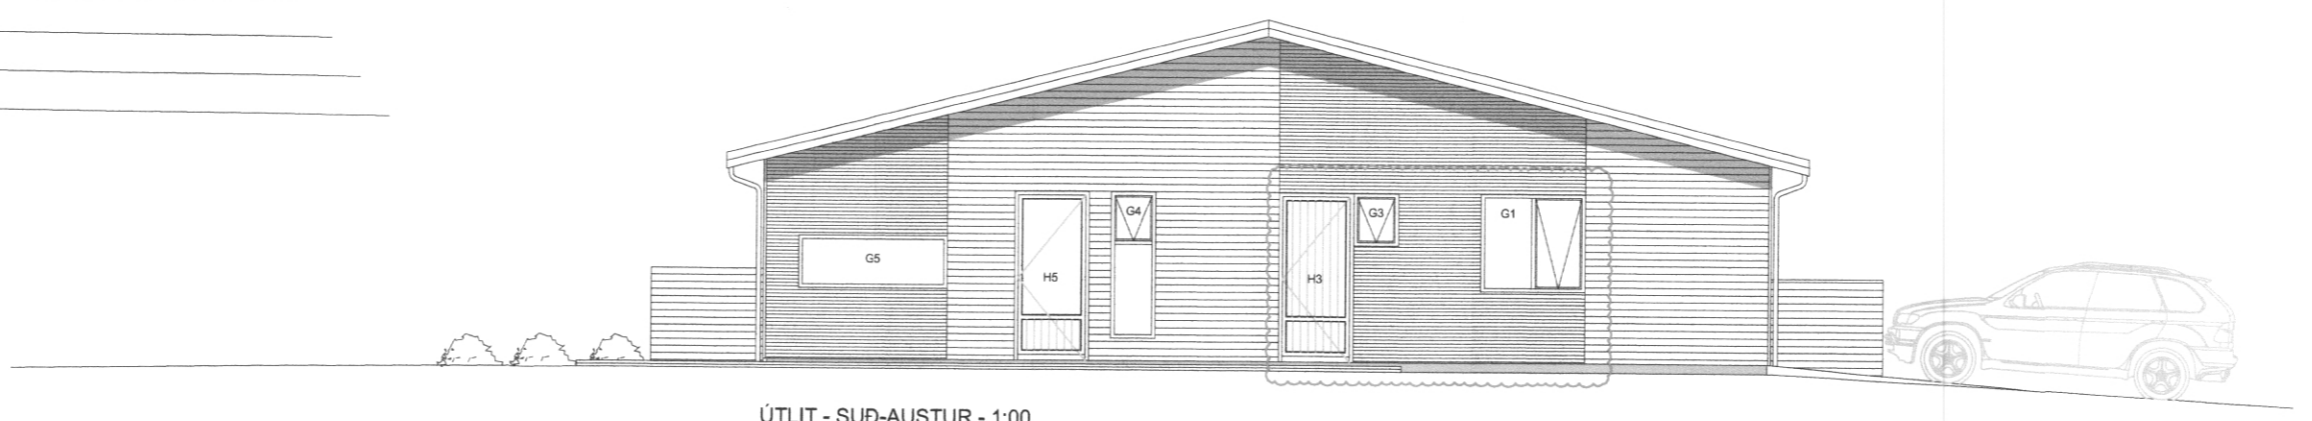

ÚTLIT - SUD-AUSTUR - 1:00  
 ÁSHAMAR 115  
 MHL 01

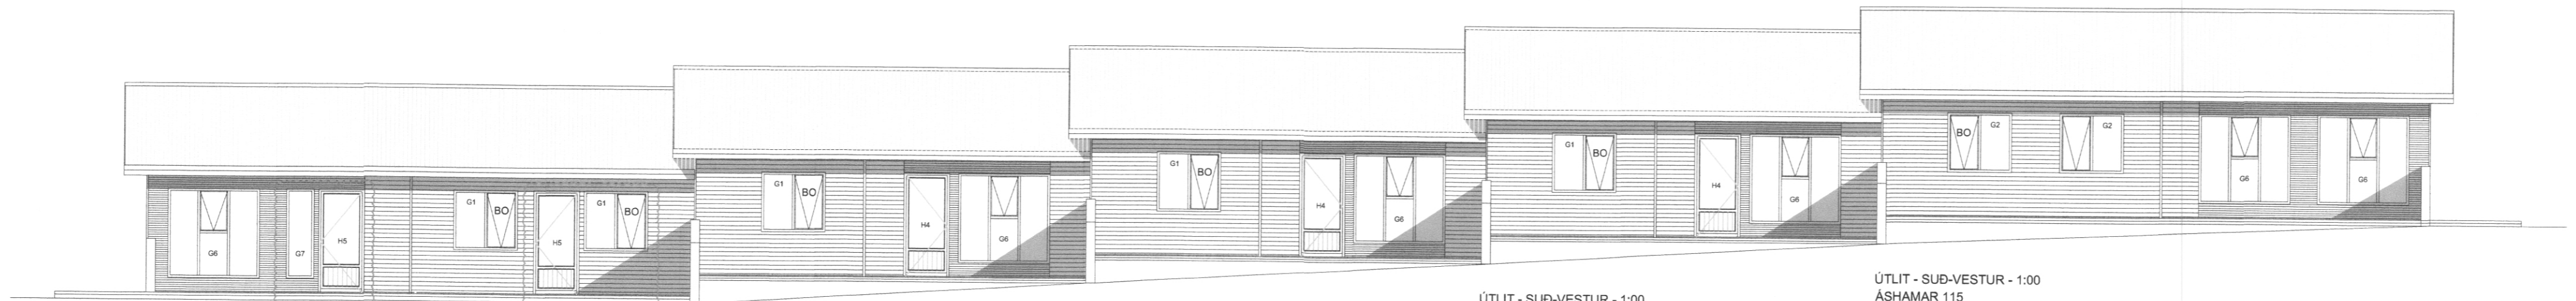



ÚTLIT - SUD-VESTUR - 1:00  
 ÁSHAMAR 123  
 MHL 05

ÚTLIT - SUD-VESTUR - 1:00  
 ÁSHAMAR 121  
 MHL 04

ÚTLIT - SUD-VESTUR - 1:00  
 ÁSHAMAR 119  
 MHL 03

ÚTLIT - SUD-VESTUR - 1:00  
 ÁSHAMAR 117  
 MHL 02

ÚTLIT - SUD-VESTUR - 1:00  
 ÁSHAMAR 115  
 MHL 01

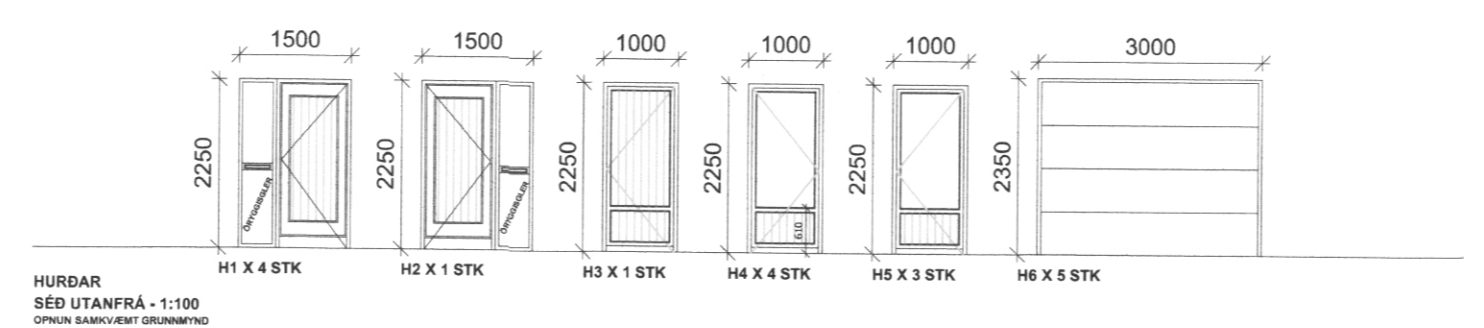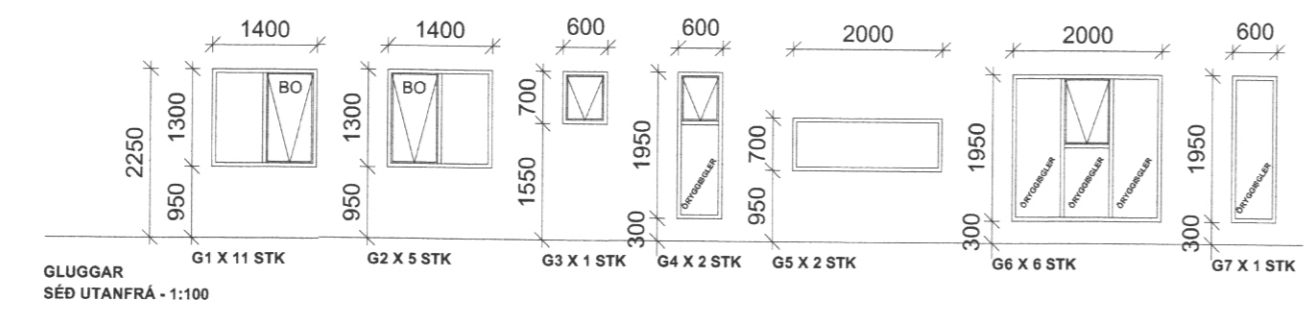

BR.	DAGS.	BREYTING
01	19.05.21	115-GLUGGAR_HURD_FERDST
03	19.05.21	123-115-GLUGGAR_HURD_A BREYTINGAR_MERKTAR_LAUGU

**ÁSHAMAR\_VESTMANNNAEYJAR**  
 ÁSHAMAR\_115-123  
 ÚTLIT/HURDIR\_GLUÐGAR  
 RADHUS Tölvaug nr. 102

Formaður:	Teiknari:	Yfirvaldi:	Mál:
ÓTB	ÓTB		1:100

Samþykkt: Ólafur Tage Björnsson  
*Ólafur Tage Björnsson* 15.09.2021  
 Vinnuvaldi (ef ekki er áskilnaður): KLI

Dagur:	Nr:	Blaðnúmer:
29.11.20	035.20	A1

**EFFORT** Ólafur Tage Björnsson  
 TEIKNISTOFA Byggingarfræðingur EBC