


GRUNNMYND  
MÁL 1:50

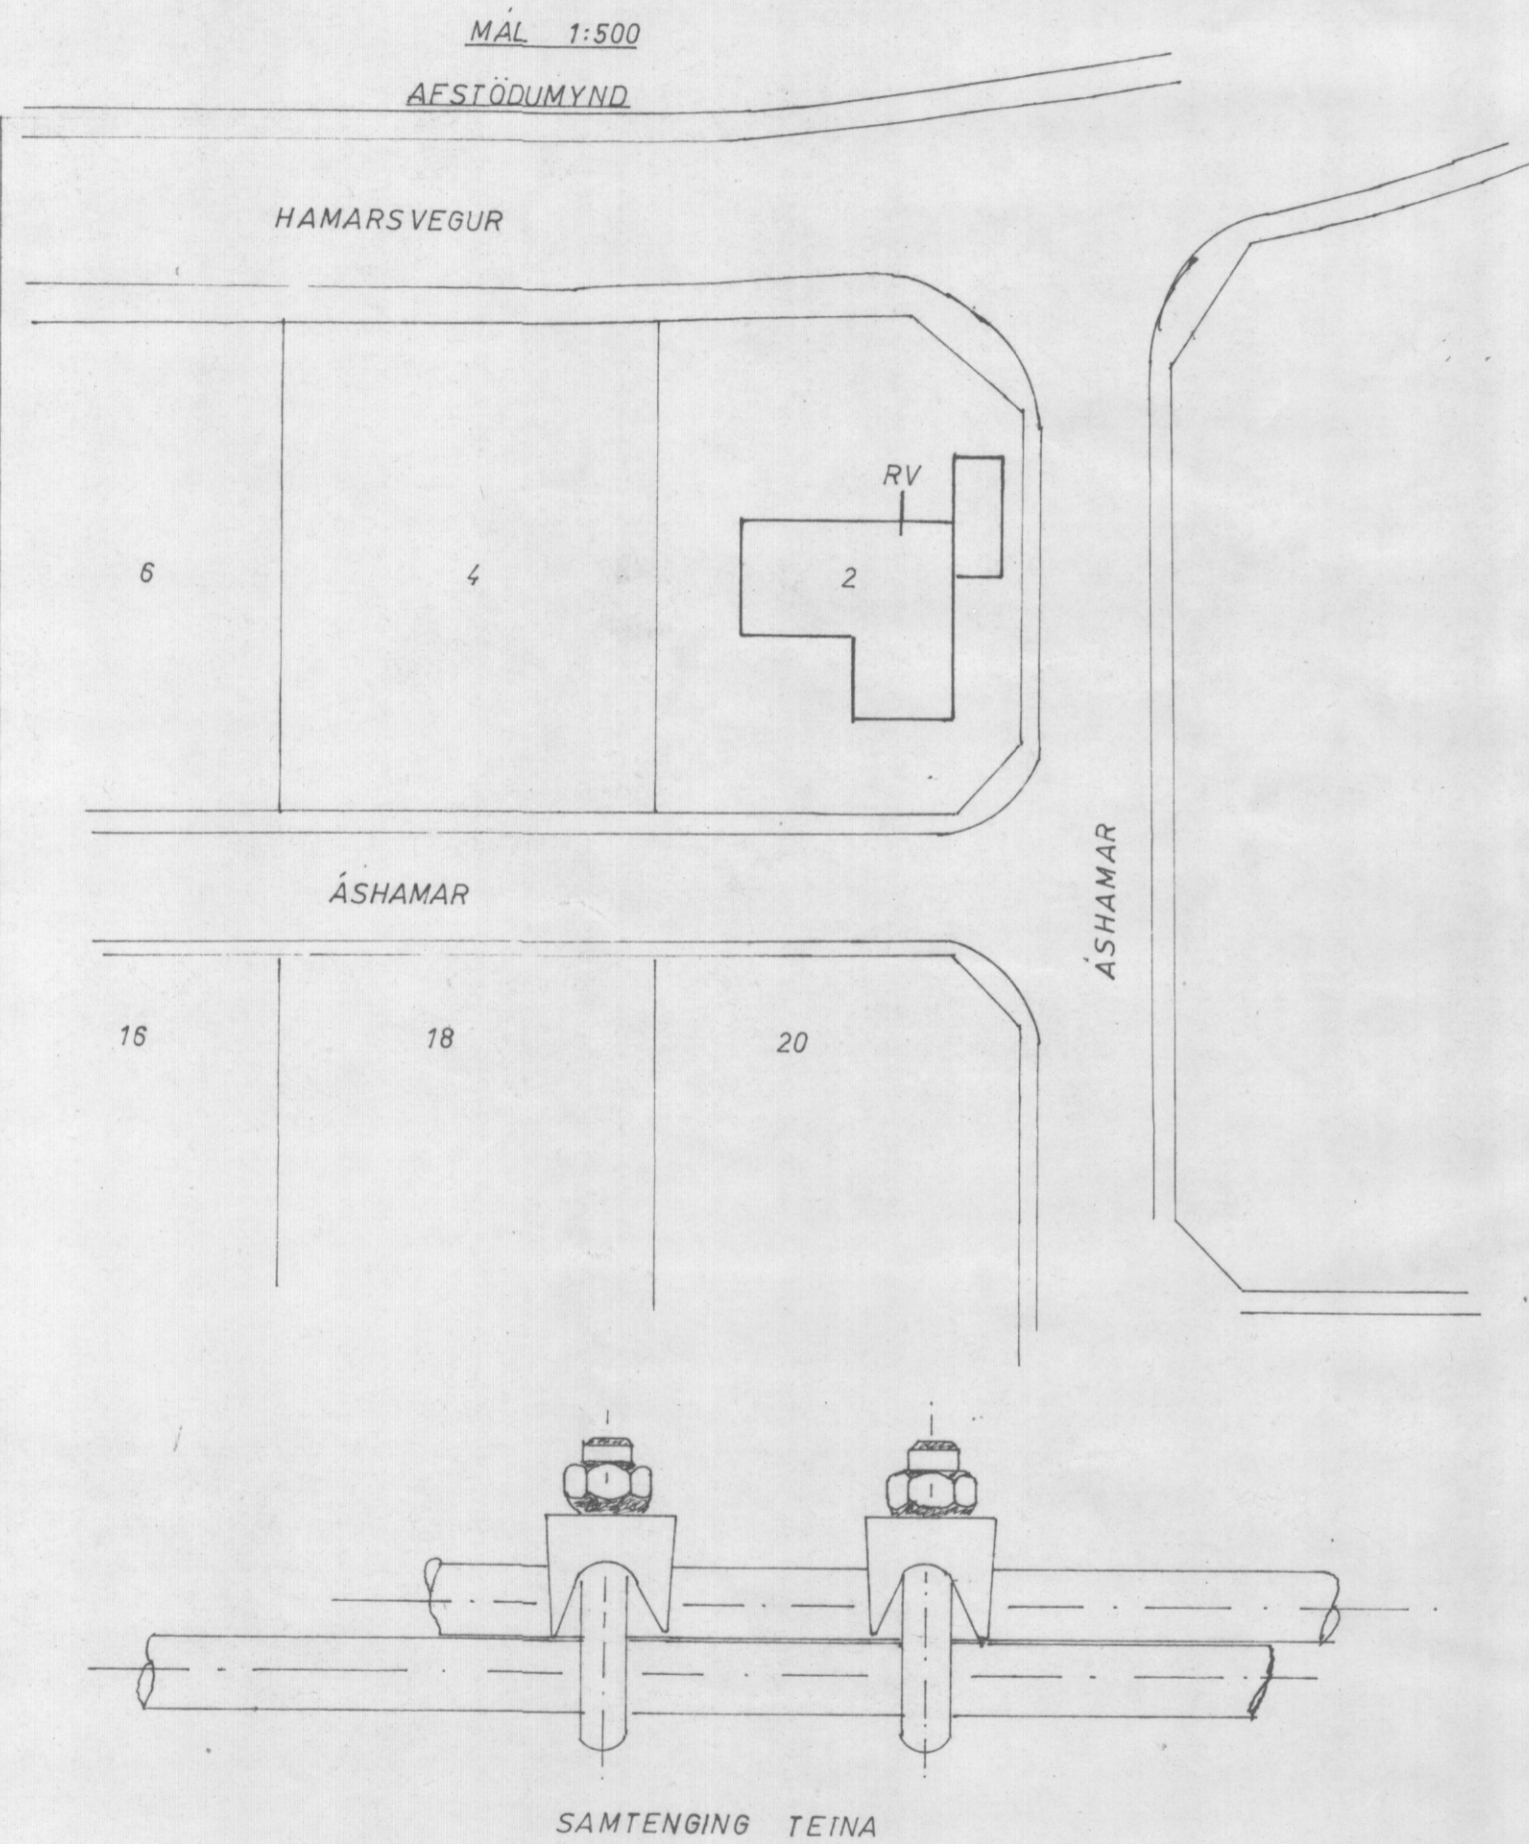

MÁL 1:500  
AFSTÖÐUMYND

SAMTENGING TEINA

RAFTEIKNISTOFAN GARÐASTRÆTI 38 RVK

ÁSHAMAR nr 2 VESTM EYJUM

SÖKKULJARÐSKAUT AFSTÖÐUMYND

BL 1	AF 2
APRÍL 1975	

*Dr. Guðm. S. Þórisson*