



ÁSHAMAR

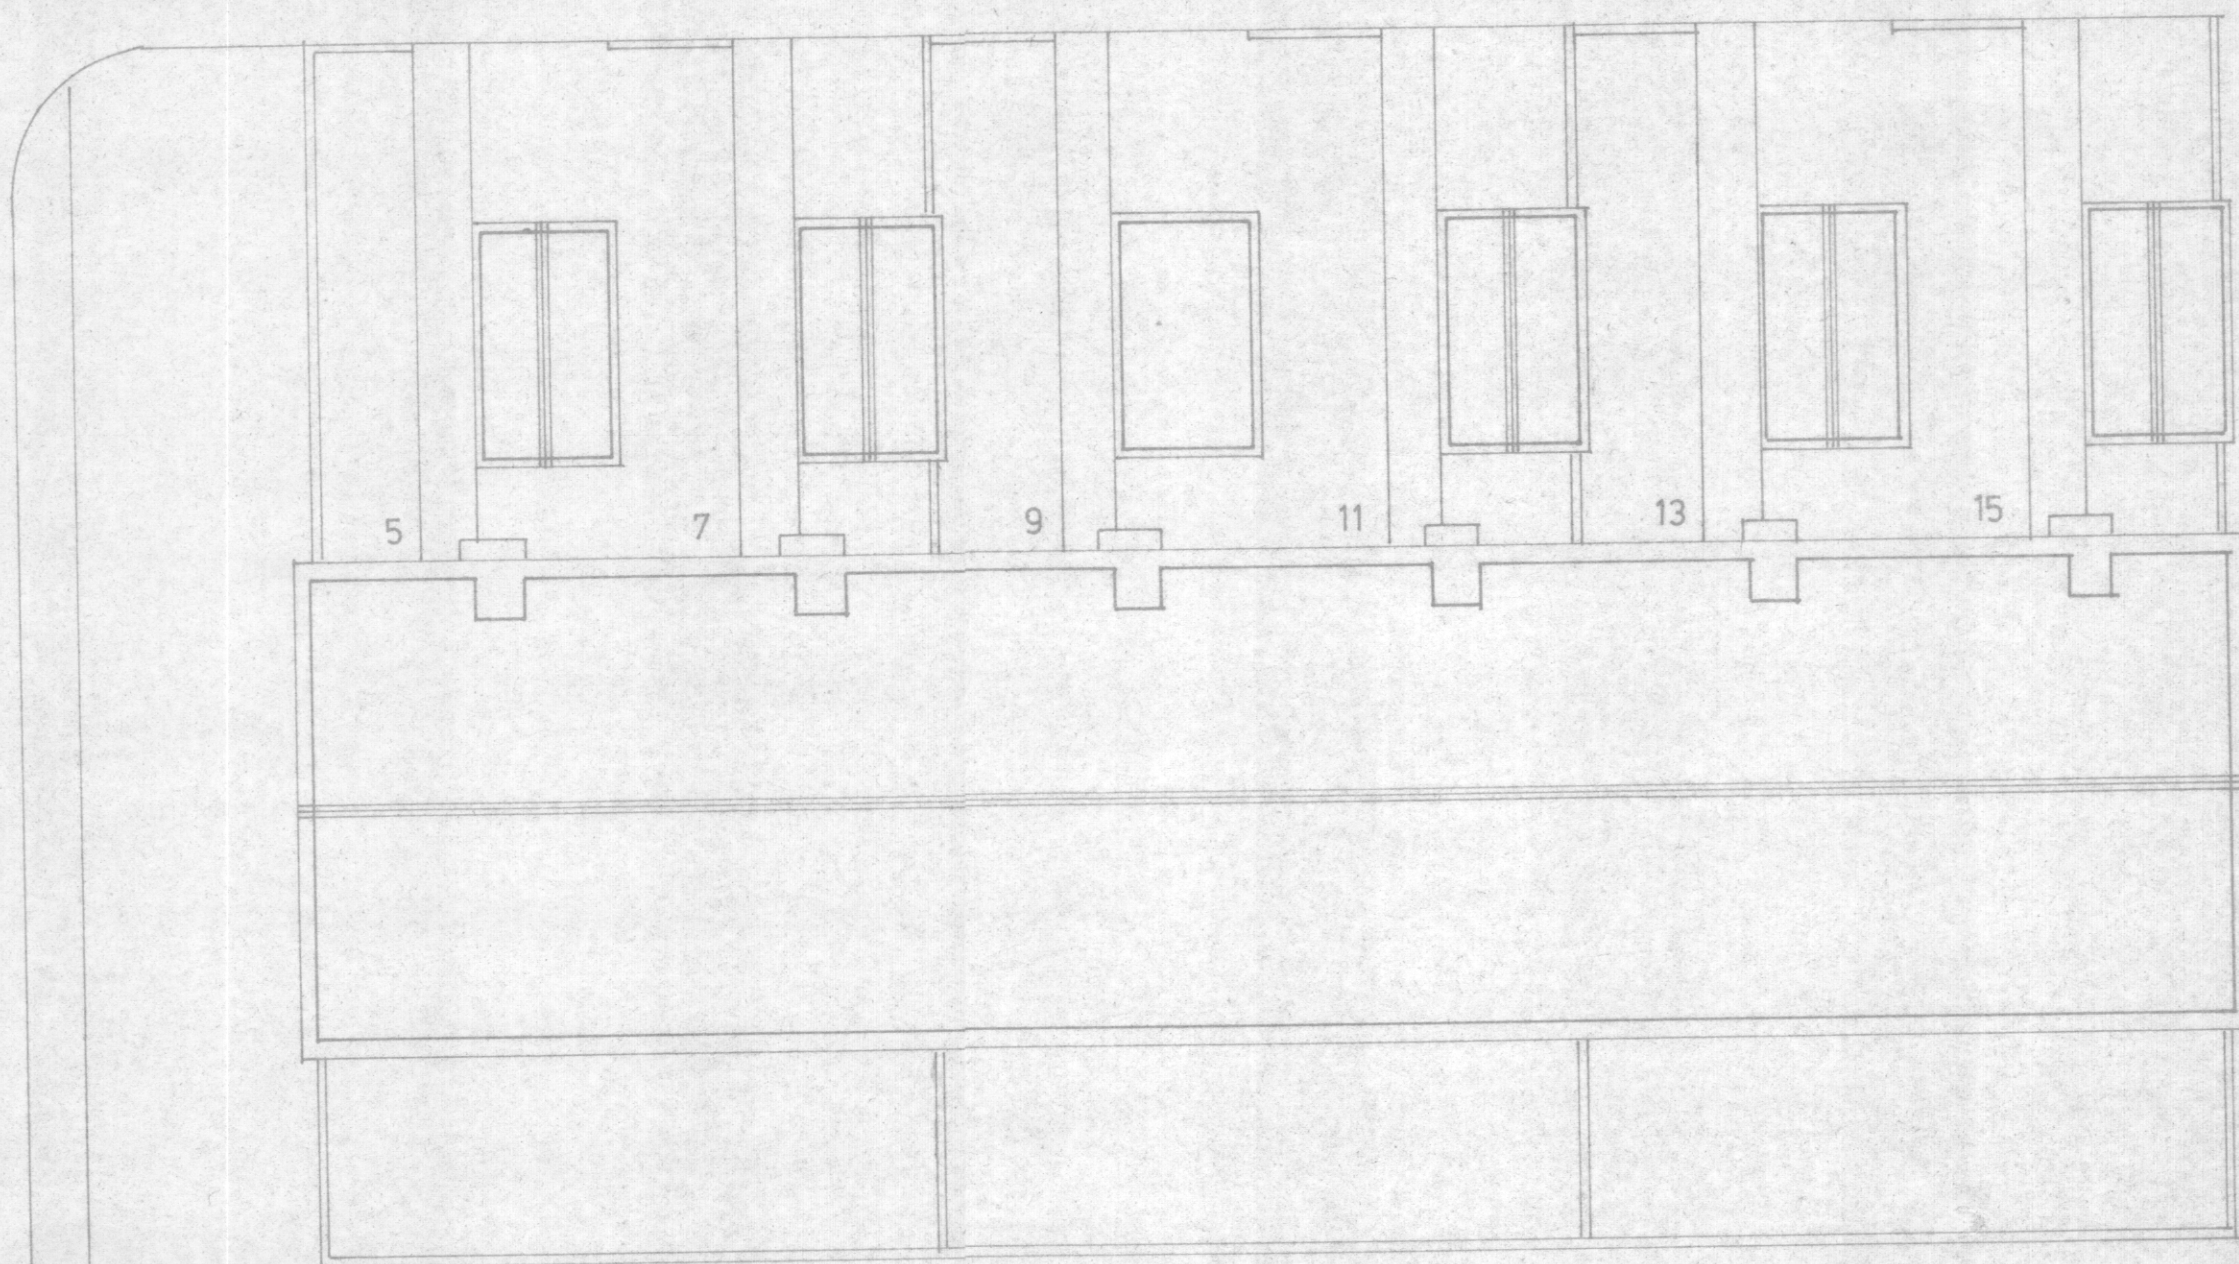

AFSTÖÐUMYND 1:200

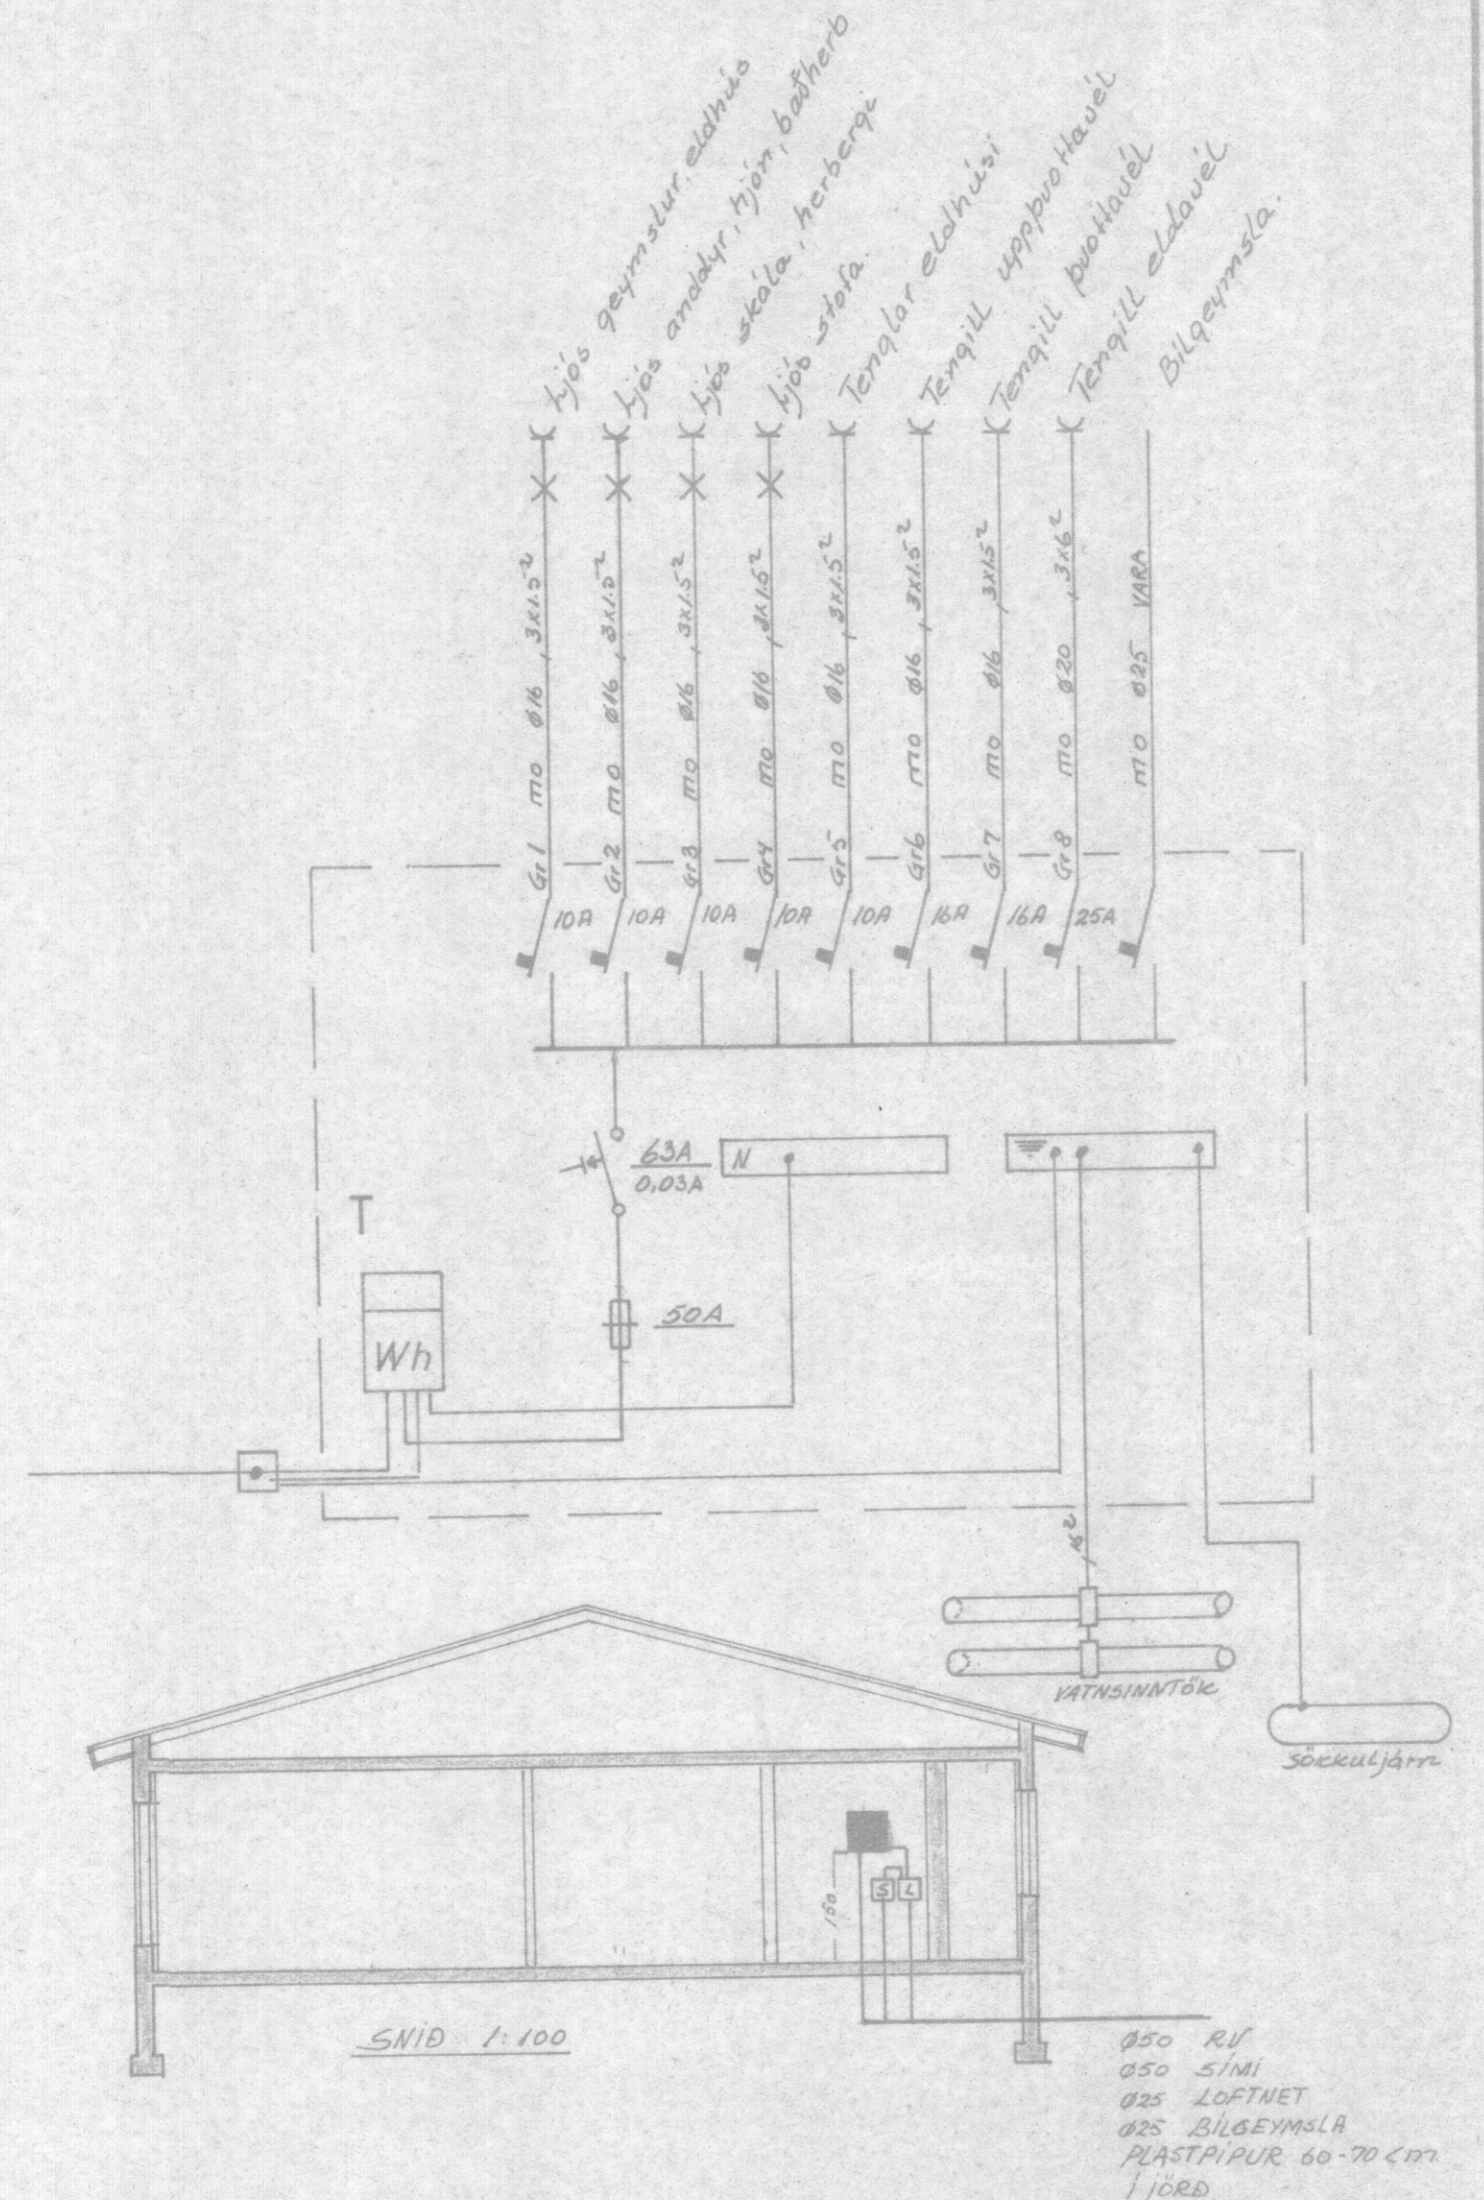

SNID 1:100

Ø50 RÚ
Ø50 SÍMI
Ø25 LOFTNET
Ø25 BILGEYMSLA
PLASTPIPUR 60-70 CM
LÖRD

NR.	BREYTING	DAGS	BR.
ÁSHAMAR 3a-f VESTMANNAEYJUM			
AFSTÖÐU SNID OG EINLÍNU MYNDIR		HANNAÐ	76
		TEIKNAD	76
		DAGS	OKT 87
		BLAÐ	2 AF 2
		KVARDI	1100 1 200
		VERK NR.	158