



SNID **A** 1:20
211 | 218

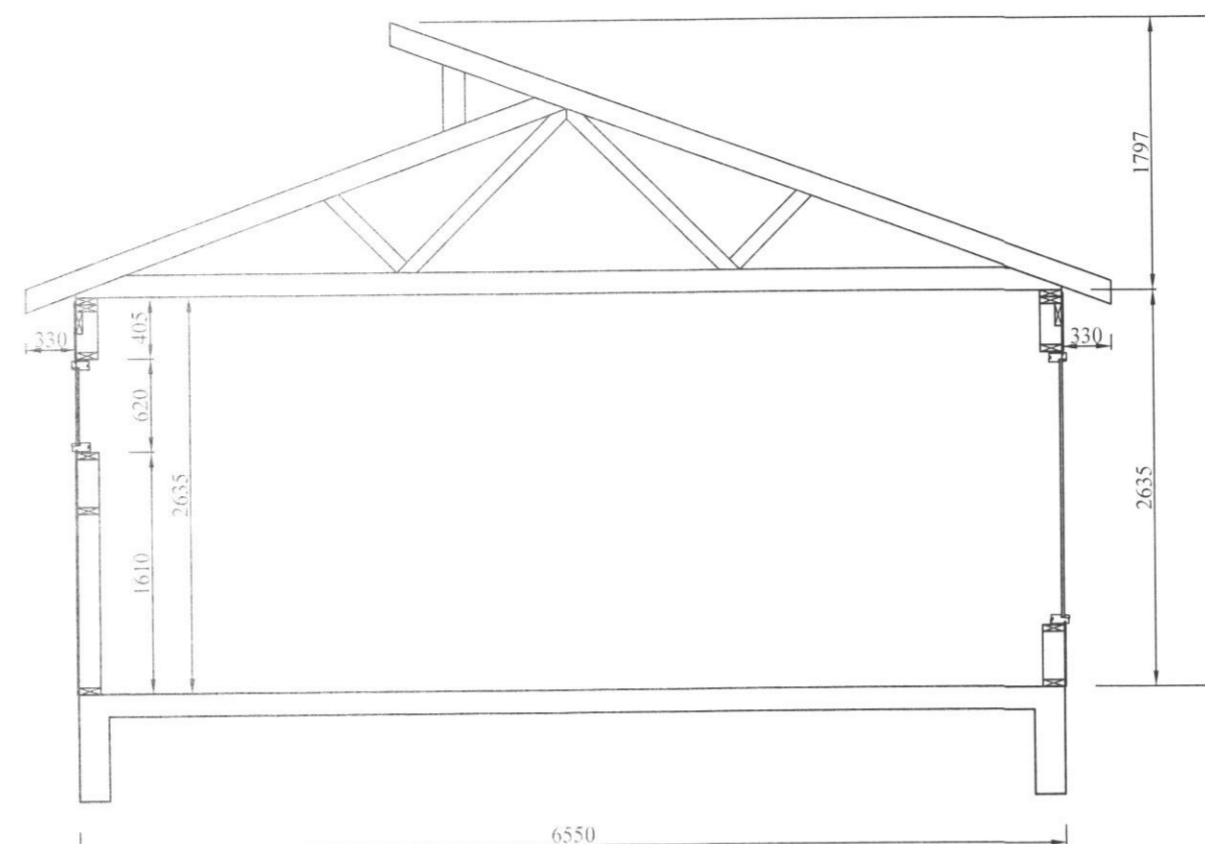

SNID **C** 1:20
211 | 218

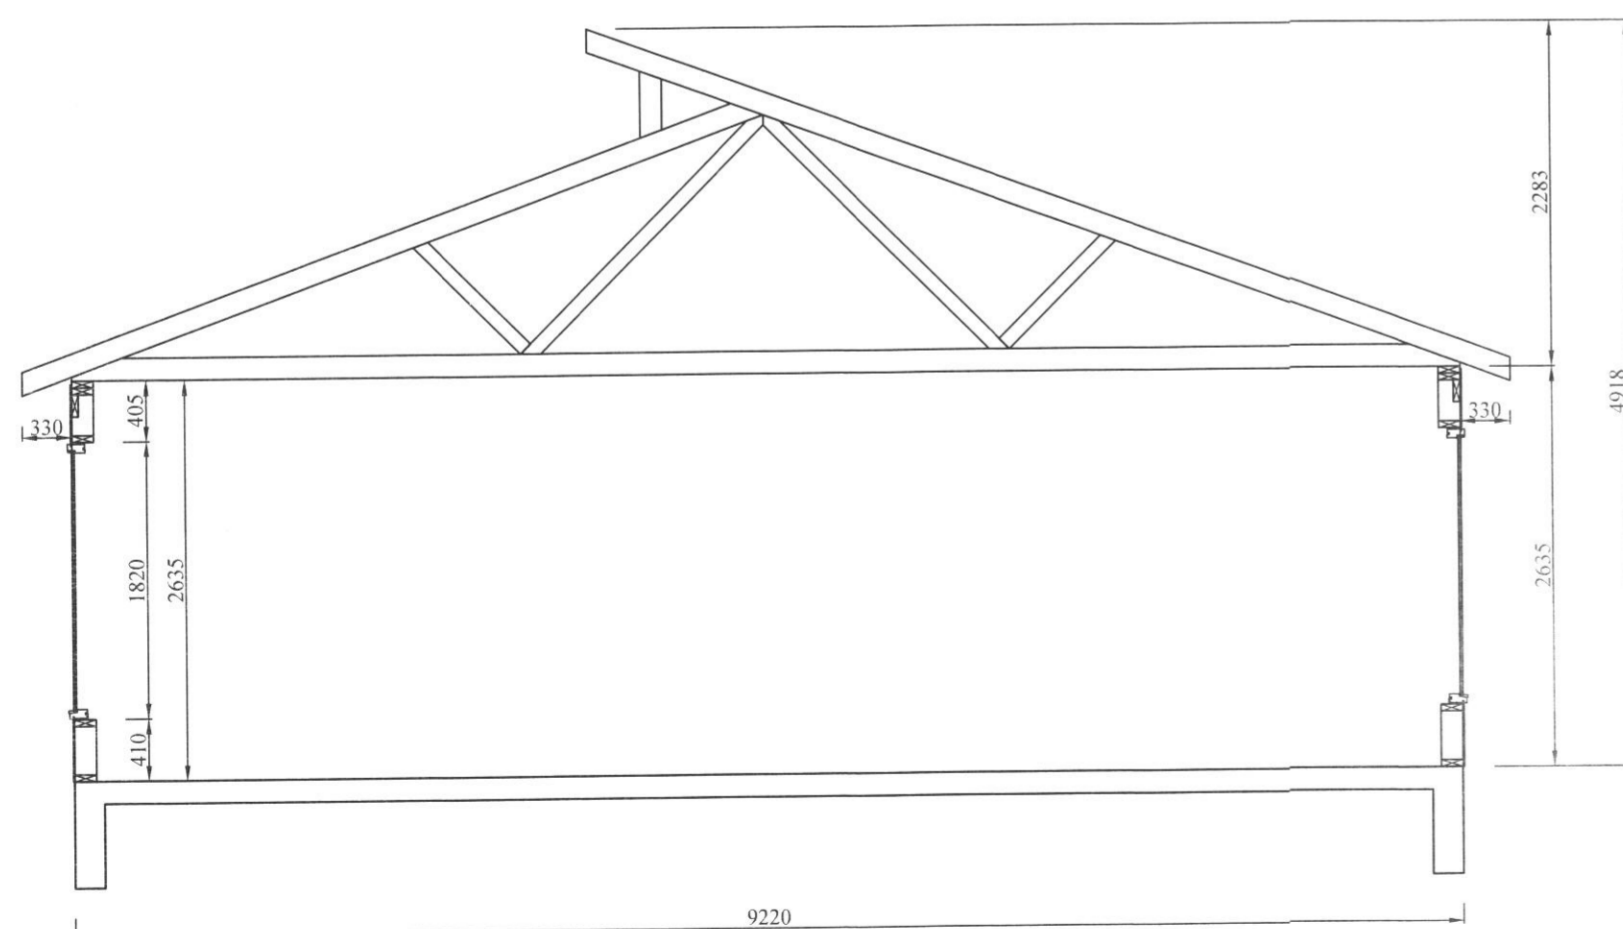

SNID **B** 1:20
211 | 218

BR	DAGS	BREYTING

KG HJARDARHOLTI 11
800 SELFOSSI
SÍMI: 783 4180
NETFANG:
kjartangardars@gmail.com

EFFORT TEIKNISTOFA 048.16 14.02.17

Áshamar 32, Vestmannaeyjum

Burðarvirki
Snið í burðarvirki

HANNAÐ:	TEIKNAD	DAGSETNIG	VERKNÚMÉR
KG	KG	12.12.2017	2017-12

SKRÁARNAFN	SAMÞYKKT	TEIKNING NÚMÉR
Áshamar 32 Burðarvirki.dwg	<i>[Signature]</i>	1305557649 218

Kvarði 1:20