


30 MAI 2000

*[Signature]*  
BYGGINGARFULLTRÚINN Í VESTMANNAEYJUM

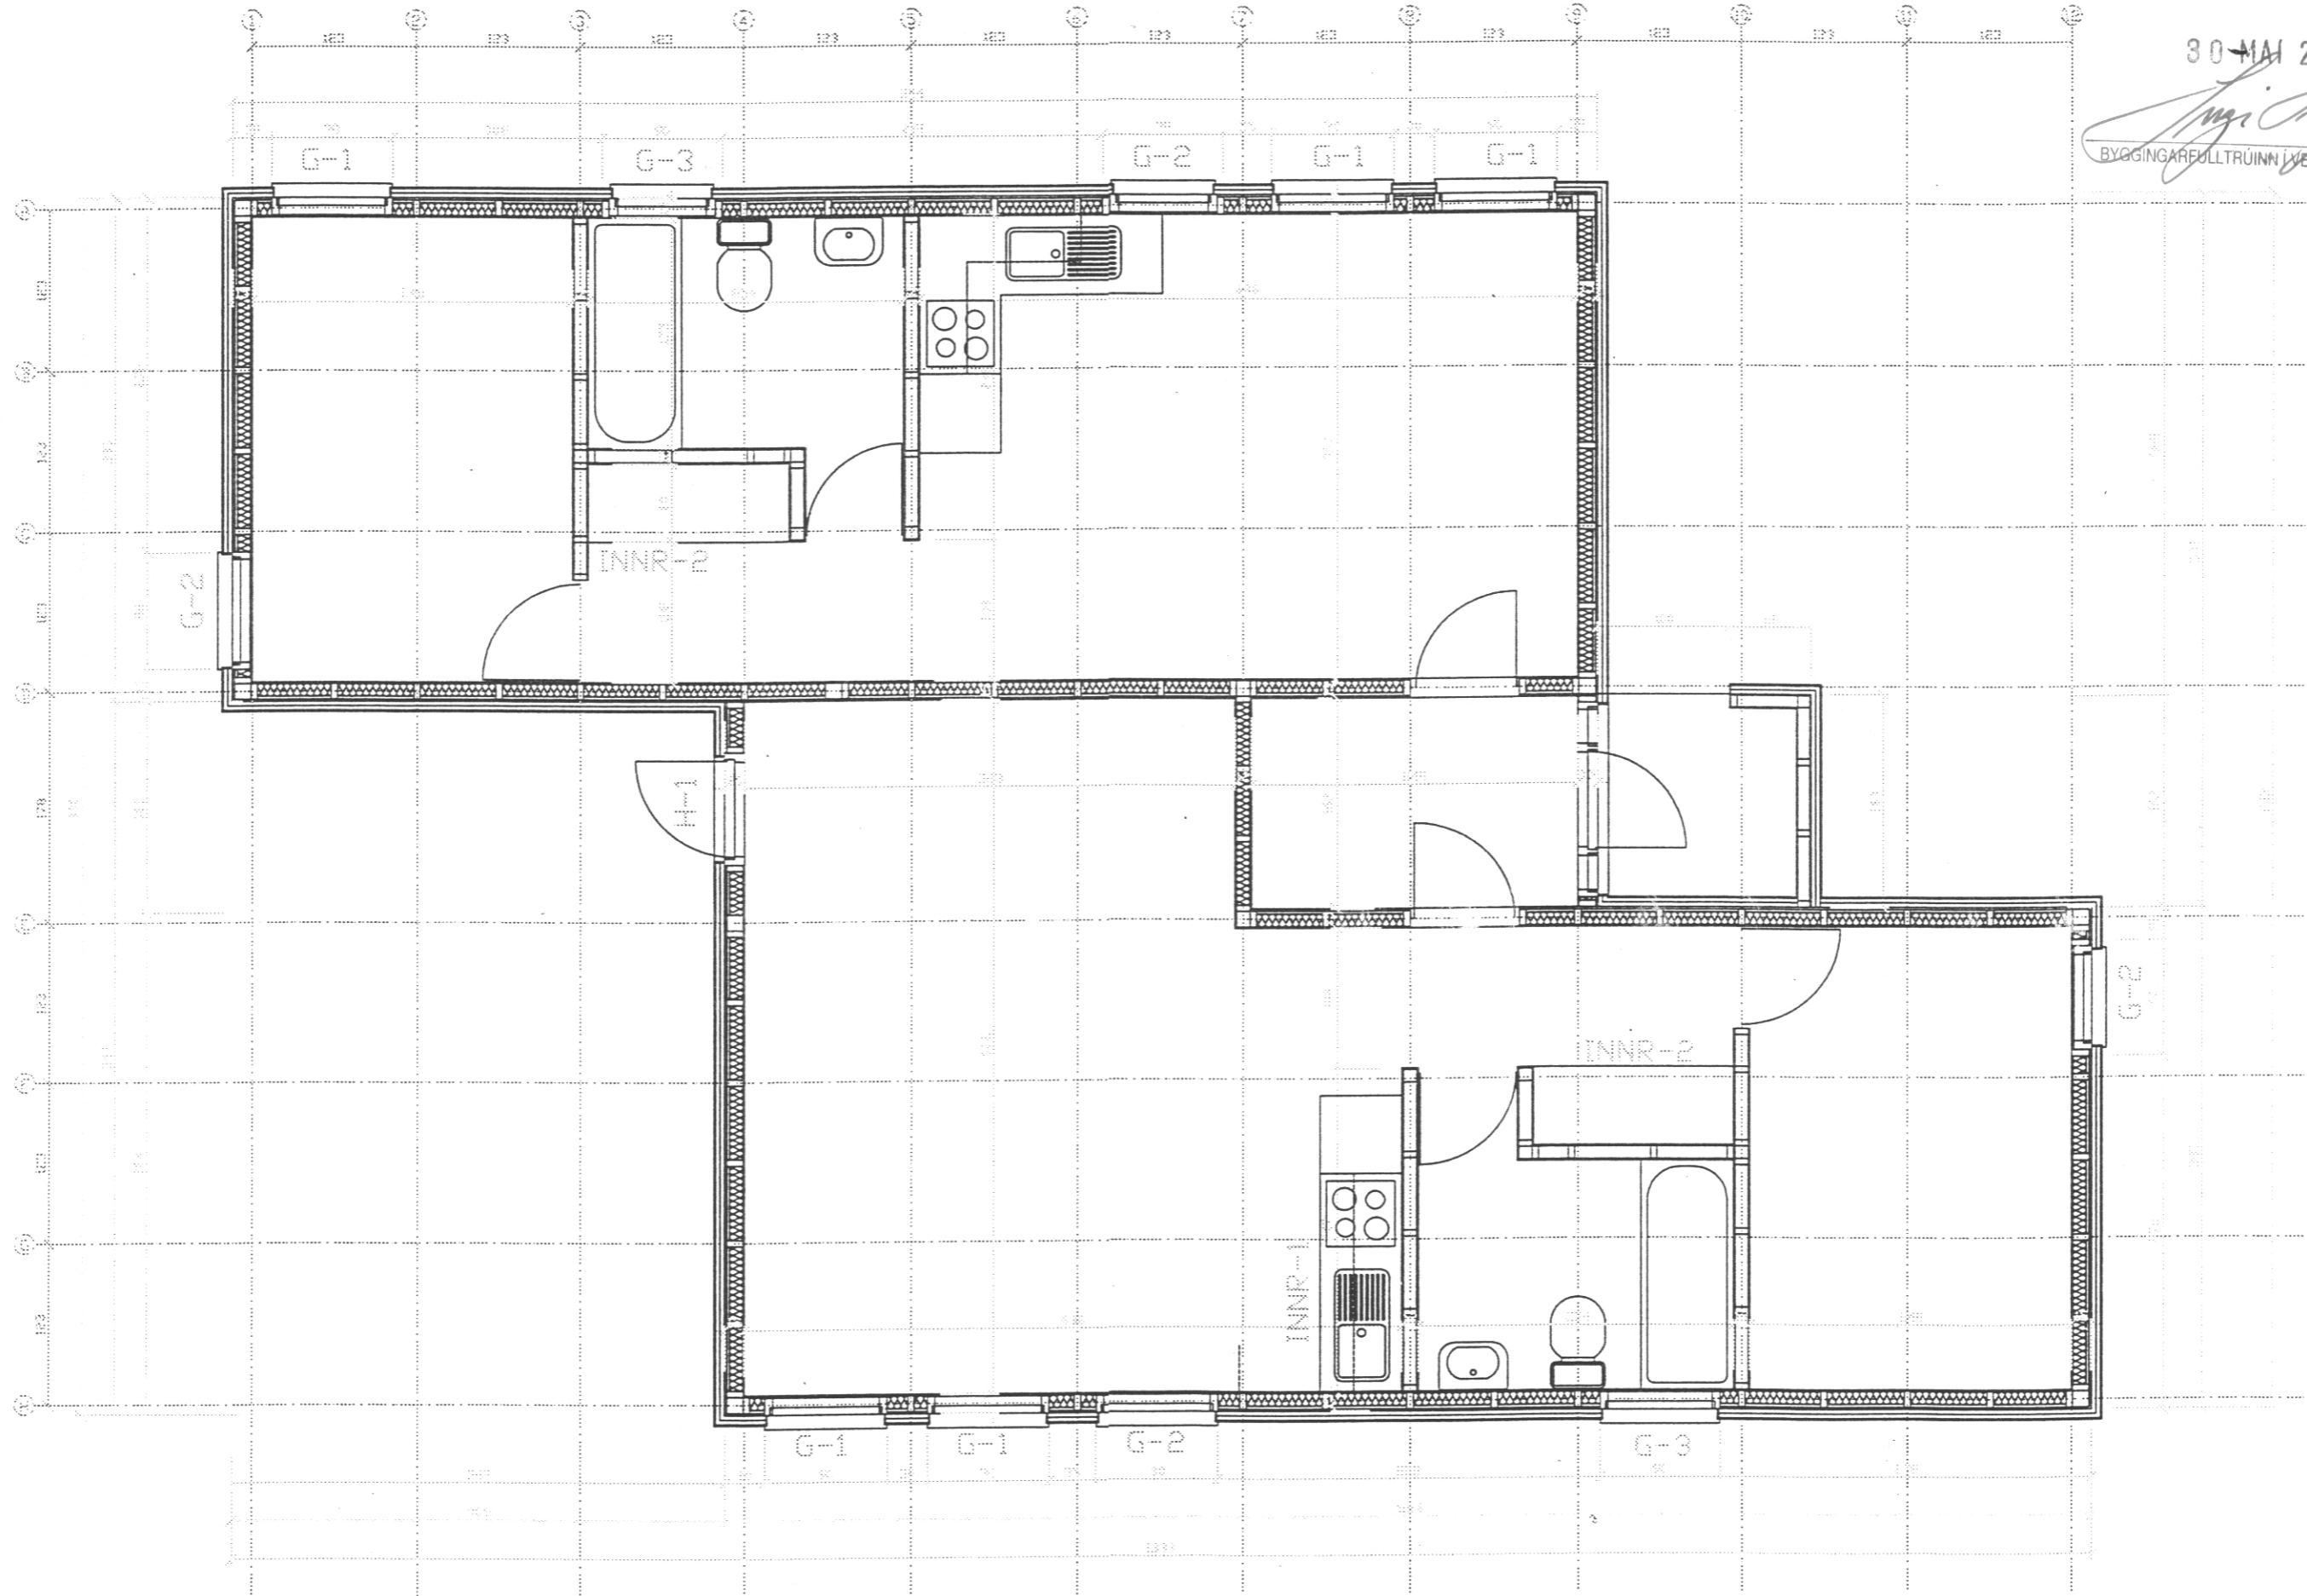

GRUNNMYND

breyting A	breyting C	verkheiti	ASHAMAR 06 VESTMANNAEYJUM	TEIKNISTOFA PZ EHF	verk nr. 9987	dag. 01. 99
breyting B	breyting D	verkefni	GRUNNMYND EFTIR BREYTTU	RANGLAUFVERK EYDLENDISTA F.R.V. KIRKJUVEGI 23 900 VESTMANNAEYJUM. SÍMI 481-2711, -2239 TELEFAX 481-3076	telkn. nr. 2	breyting
melkv. 1:50	telkn. FA	hannað	SP			