

30 MAJ 2000





BYGGINGARFULLTRÚINN Í VESTMANNAEYJUM

EH1  
8 | 8

IR2  
8 | 8

EH2  
8 | 8

IR1  
8 | 8

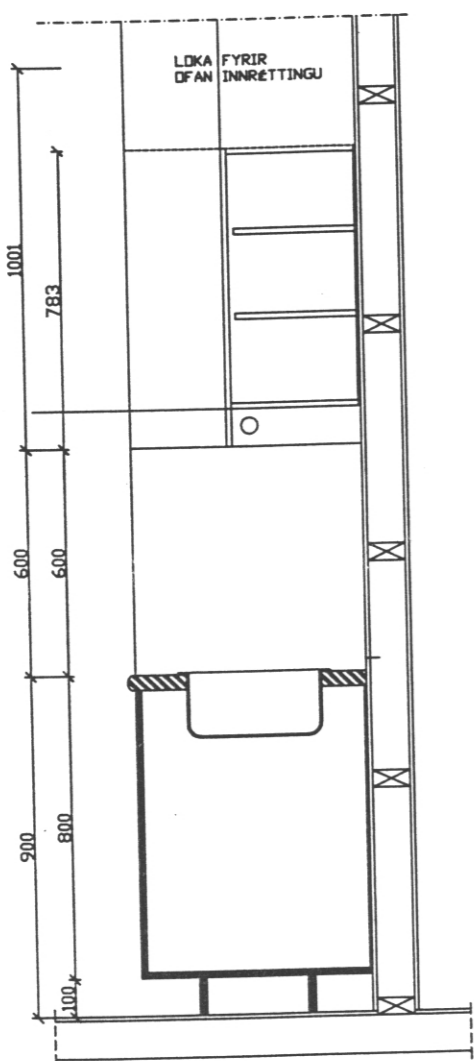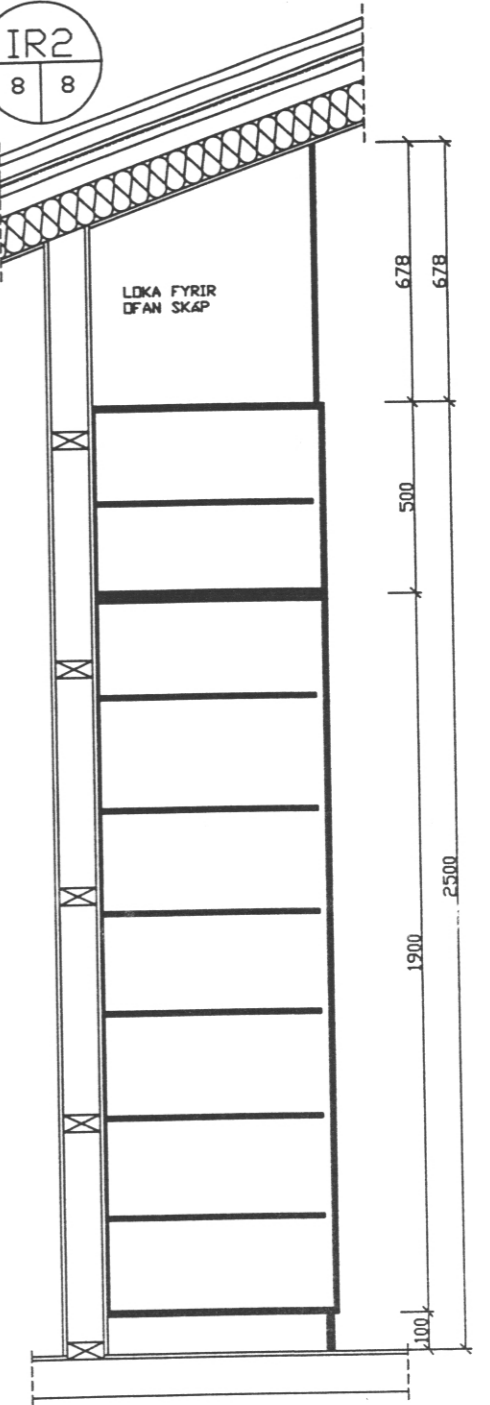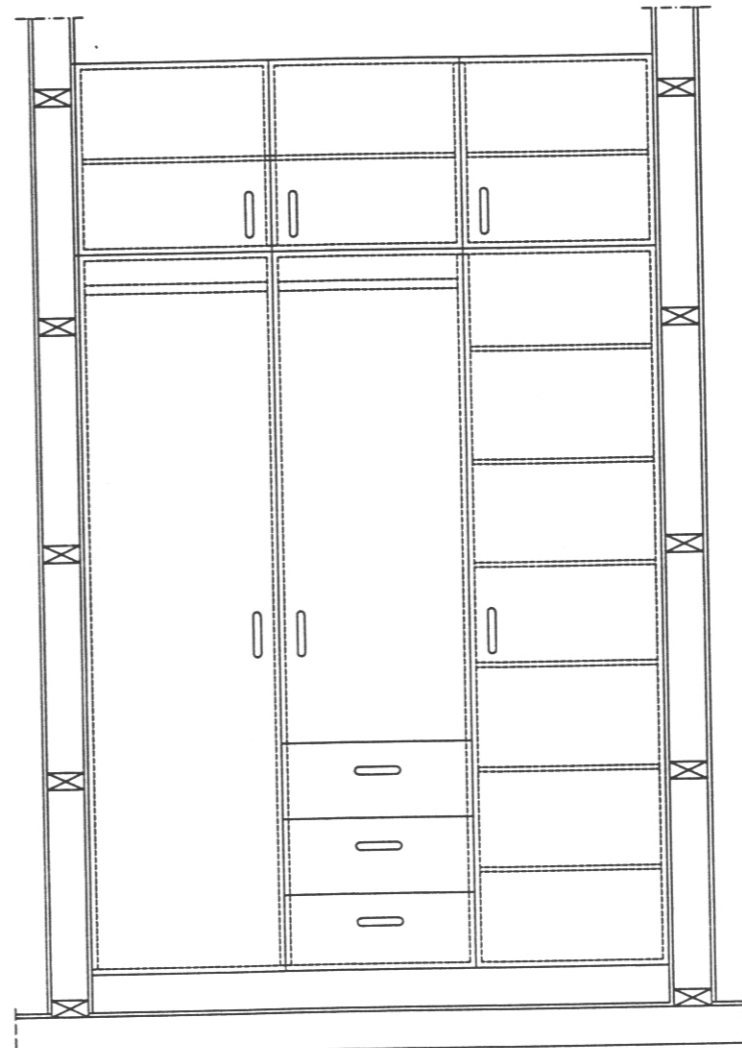
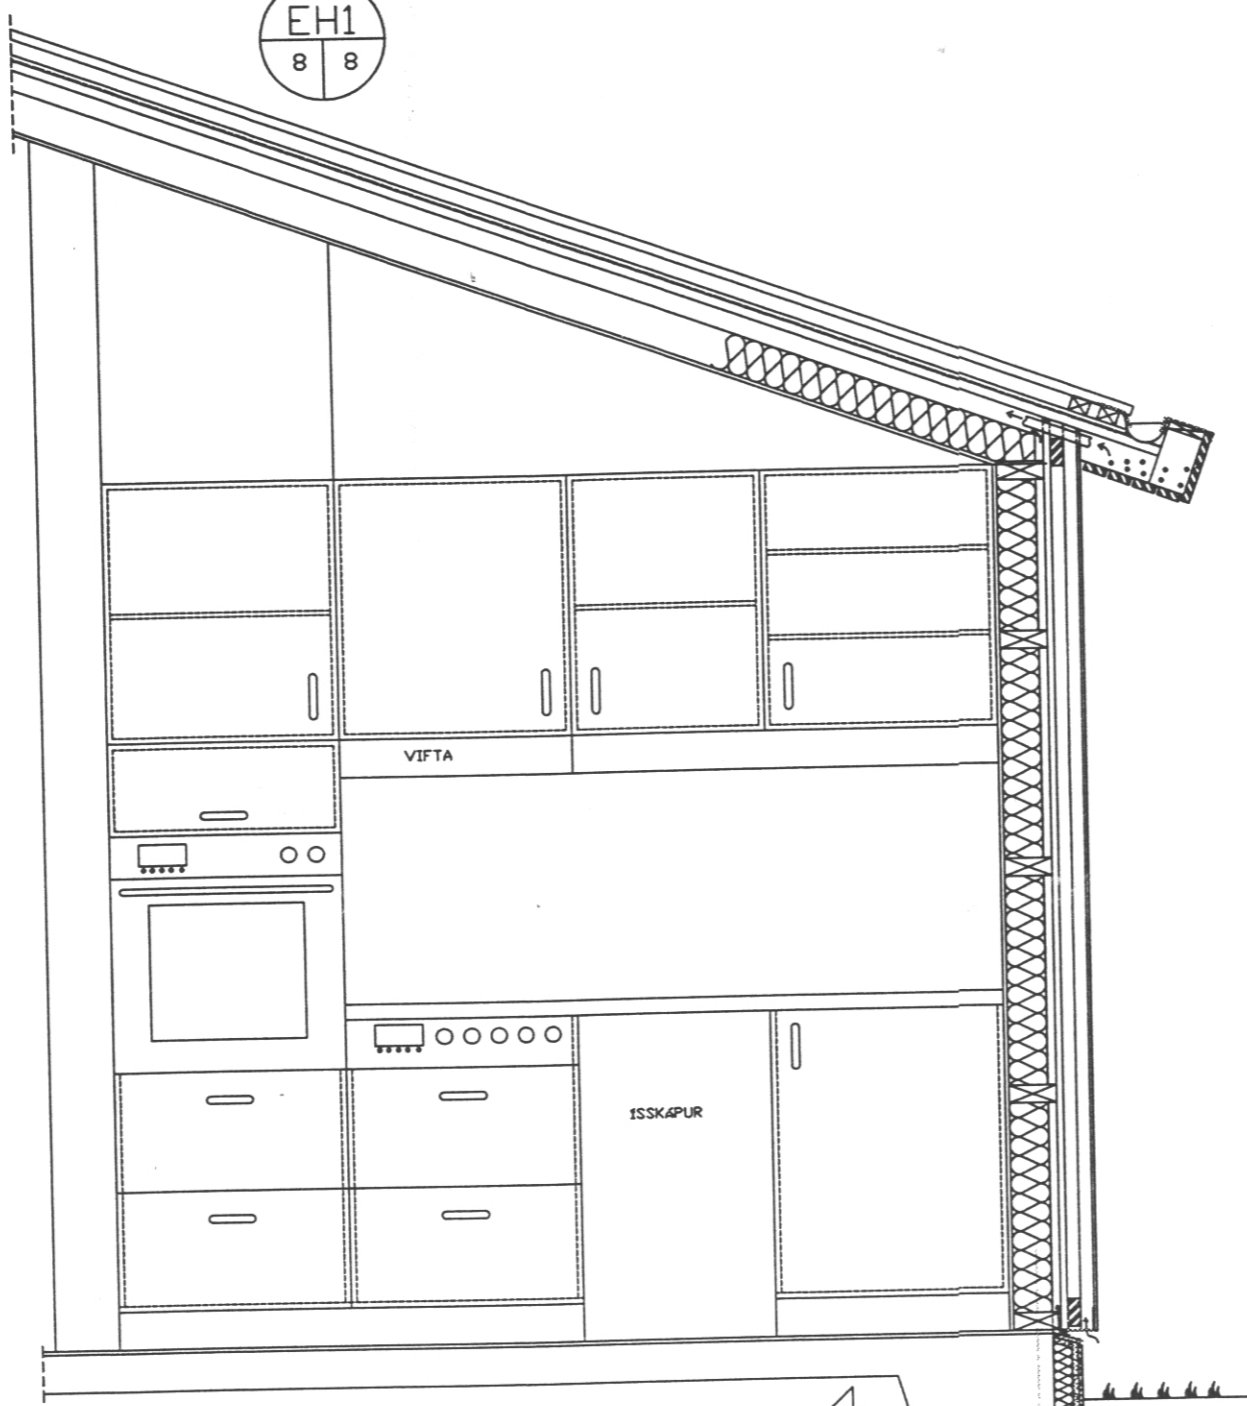


INN. 1 1 STK.

INN. 2 2 STK.

EH2  
8 | 8

IR2  
8 | 8

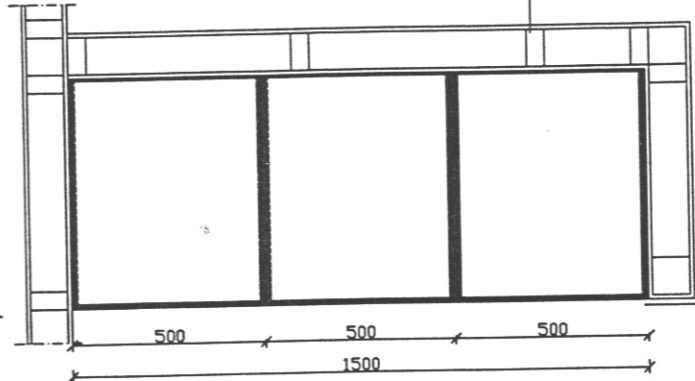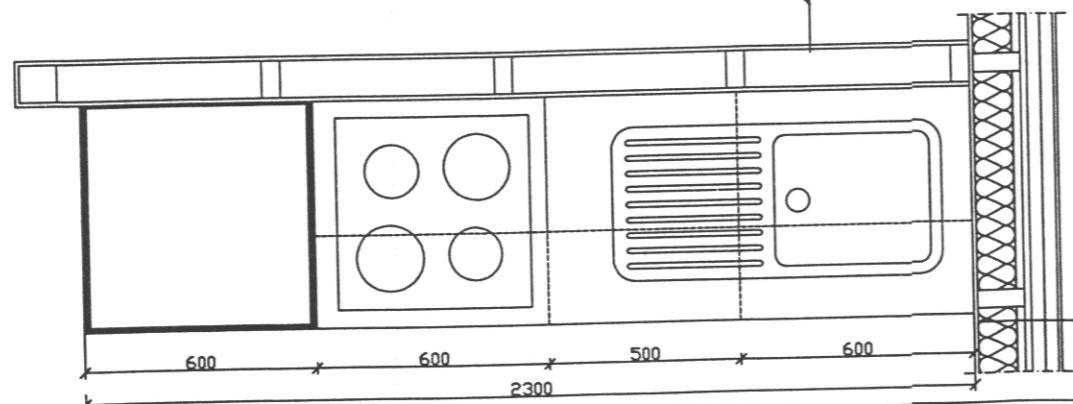

EH1  
8 | 8

IR1  
8 | 8

ÖLL MÁL TAKIST  
Á STAÐNUM AÐUR  
EN SMÍÐI HEFST

breyting A	breyting C	verkefni	ASHAAR 36 VESTMANNAEYJUM	TEIKNISTOFA PZ EHF	verk nr. 9957	dogs. NÓV. 99
breyting B	breyting D	verkefni	INNRETTINGAR ÖTLÝ, GRUNNRYNDIR O.S. FRÖ	RADJAFVERKFRÉTTIÐ KRISTA F.R.V.		breyting
melkv. 123	telkn. CA		hannaó SP	KIRKJUVEGI 23 900 VESTMANNAEYJUM.	telkn. nr. 8	
				SÍMI 481-2711. -2239 TELEFAX 481-3076		