



SB

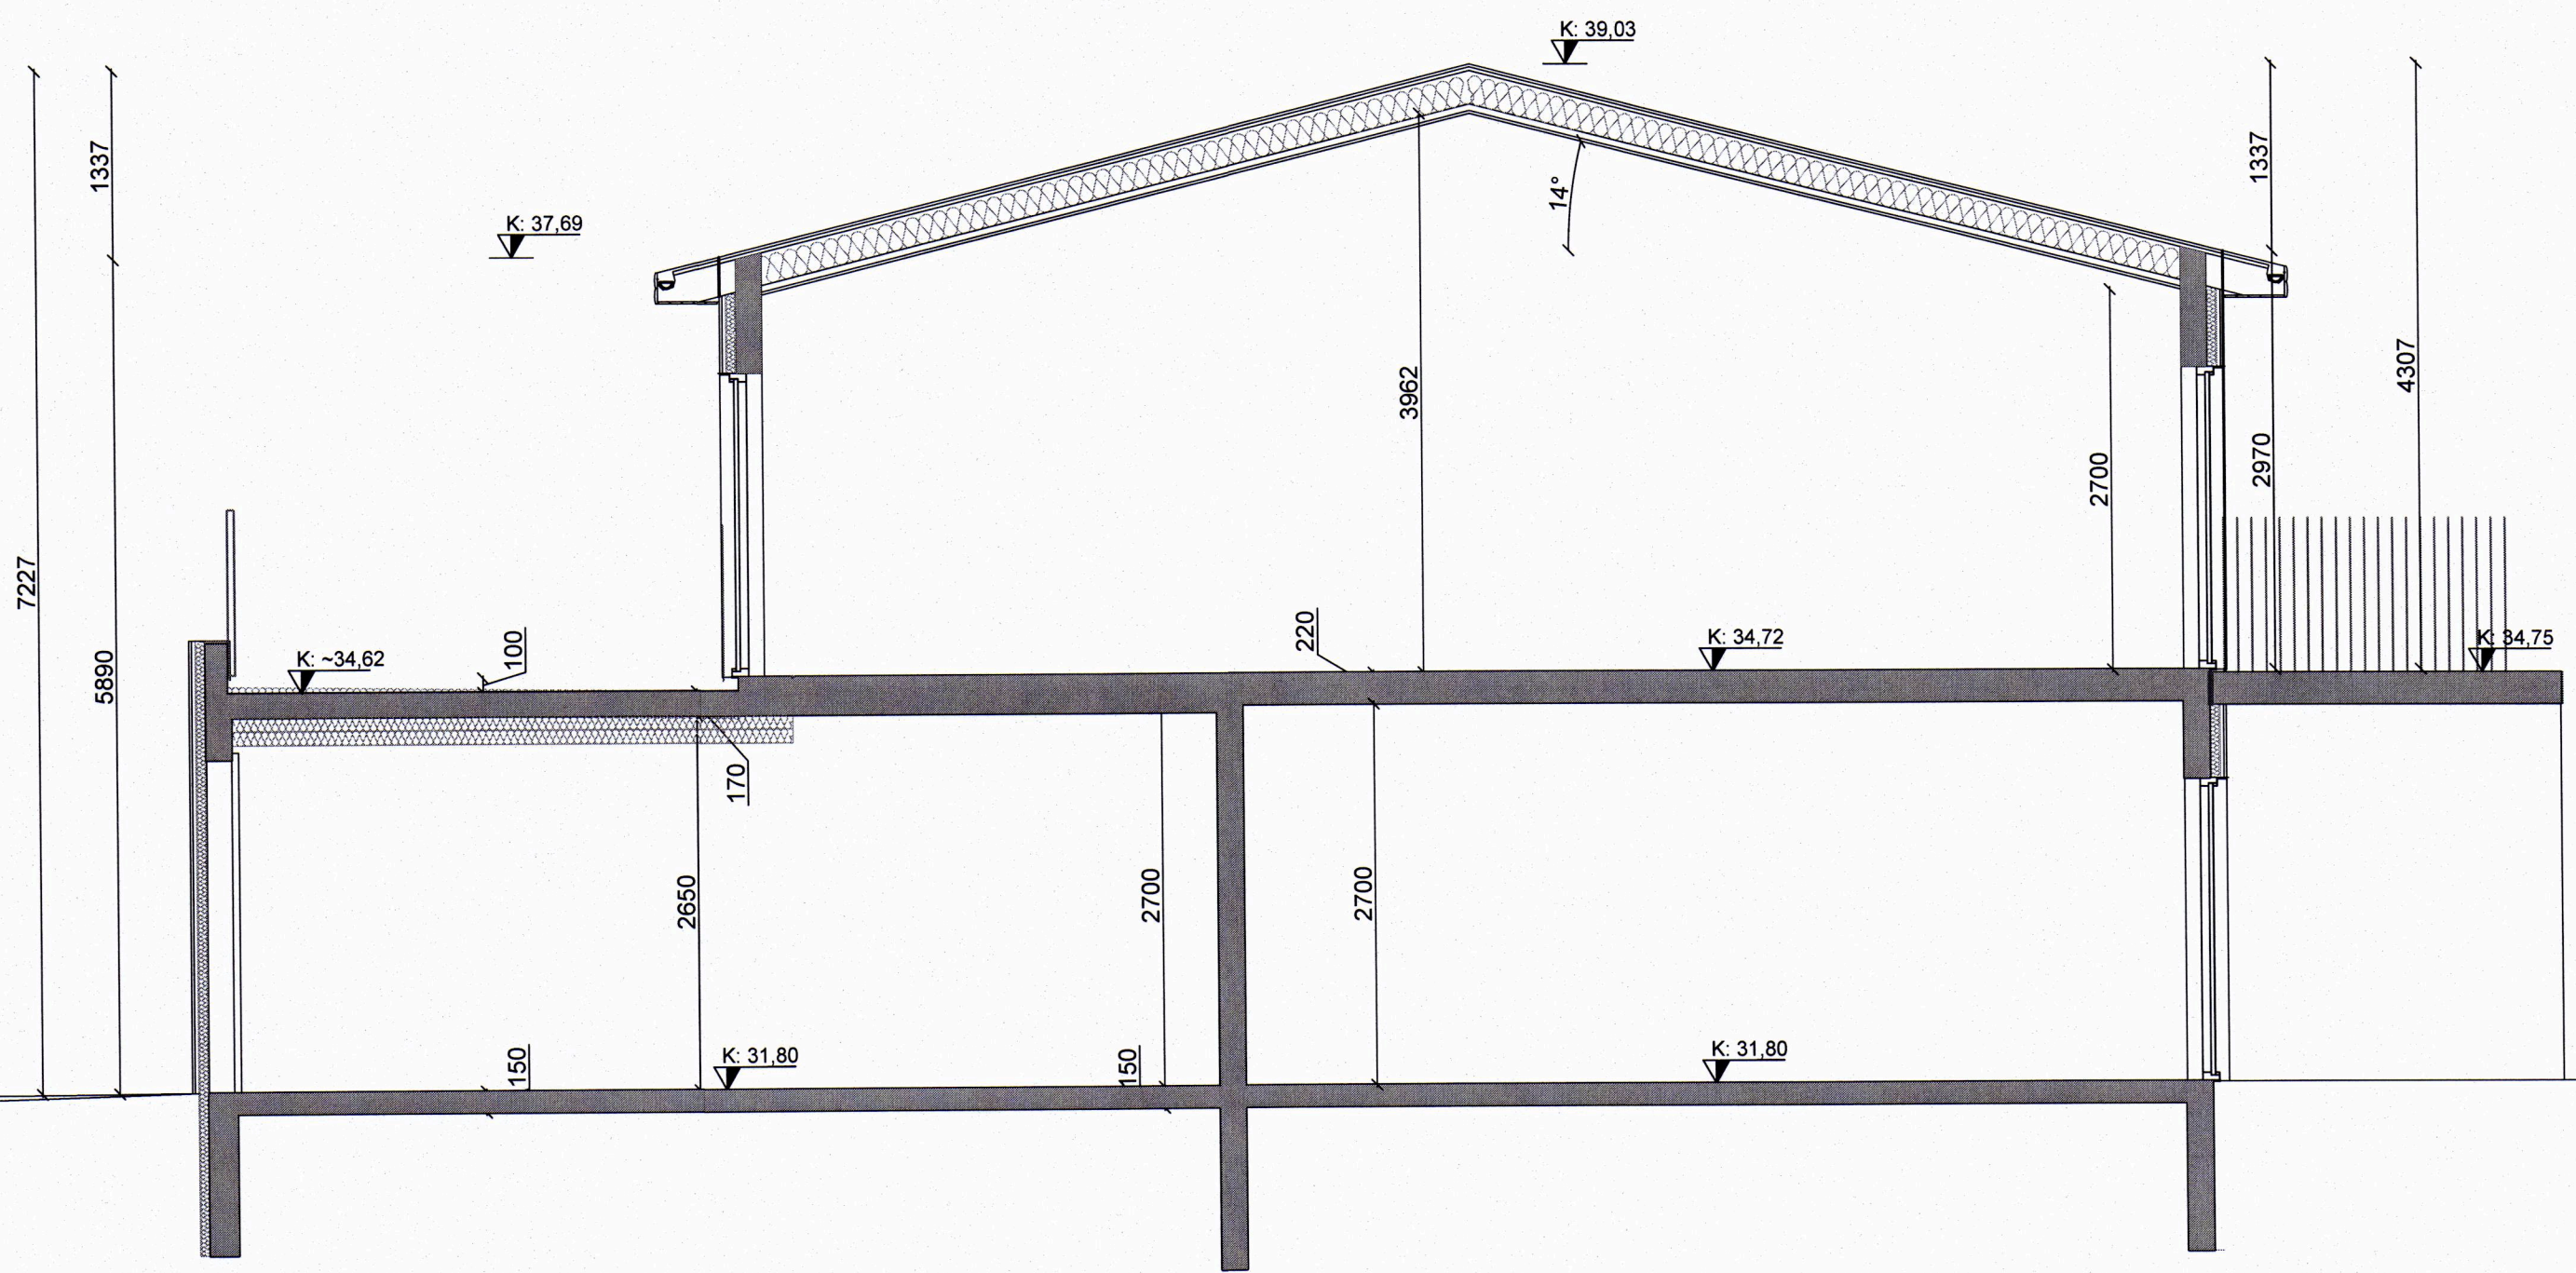

Snið A
1:100

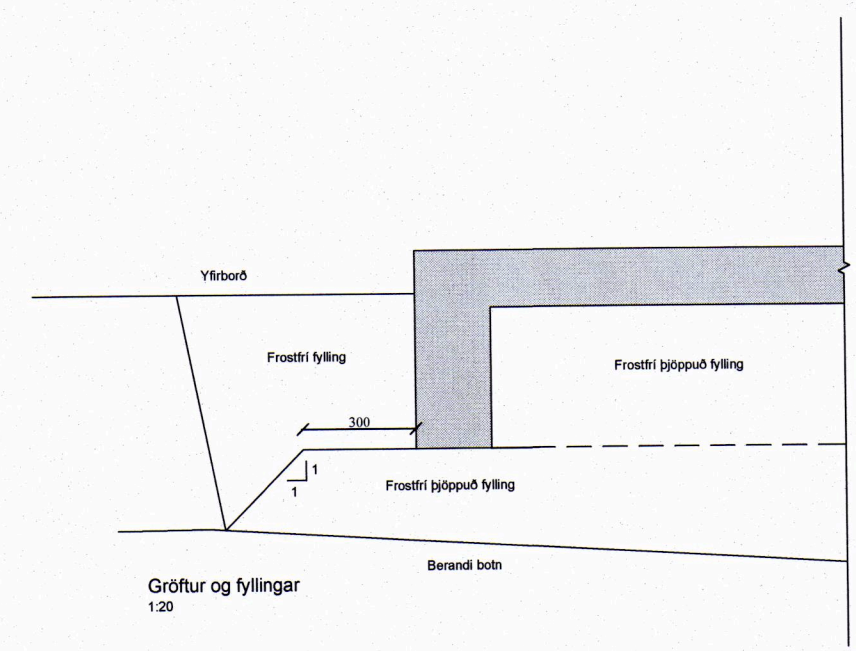

NR: DAGS. SKÝRING GERT

SAMPYKKT

[Signature]

Kristján Andrésson, 180777-3189
Netfang: torfabaer@gmail.com, Sími: 8226199

VERK

Áshamar79-81
Vestmannaeyjum

TEIKNING

Burðarvirki
Snið

KVARÐI

1:10, 1:20

DAGS	TEIKNAD	TEIKNING NR.
14.9.2022	KA	B05
VERKNR.	REIKNAD	ÚTGÁFA
V03		A