
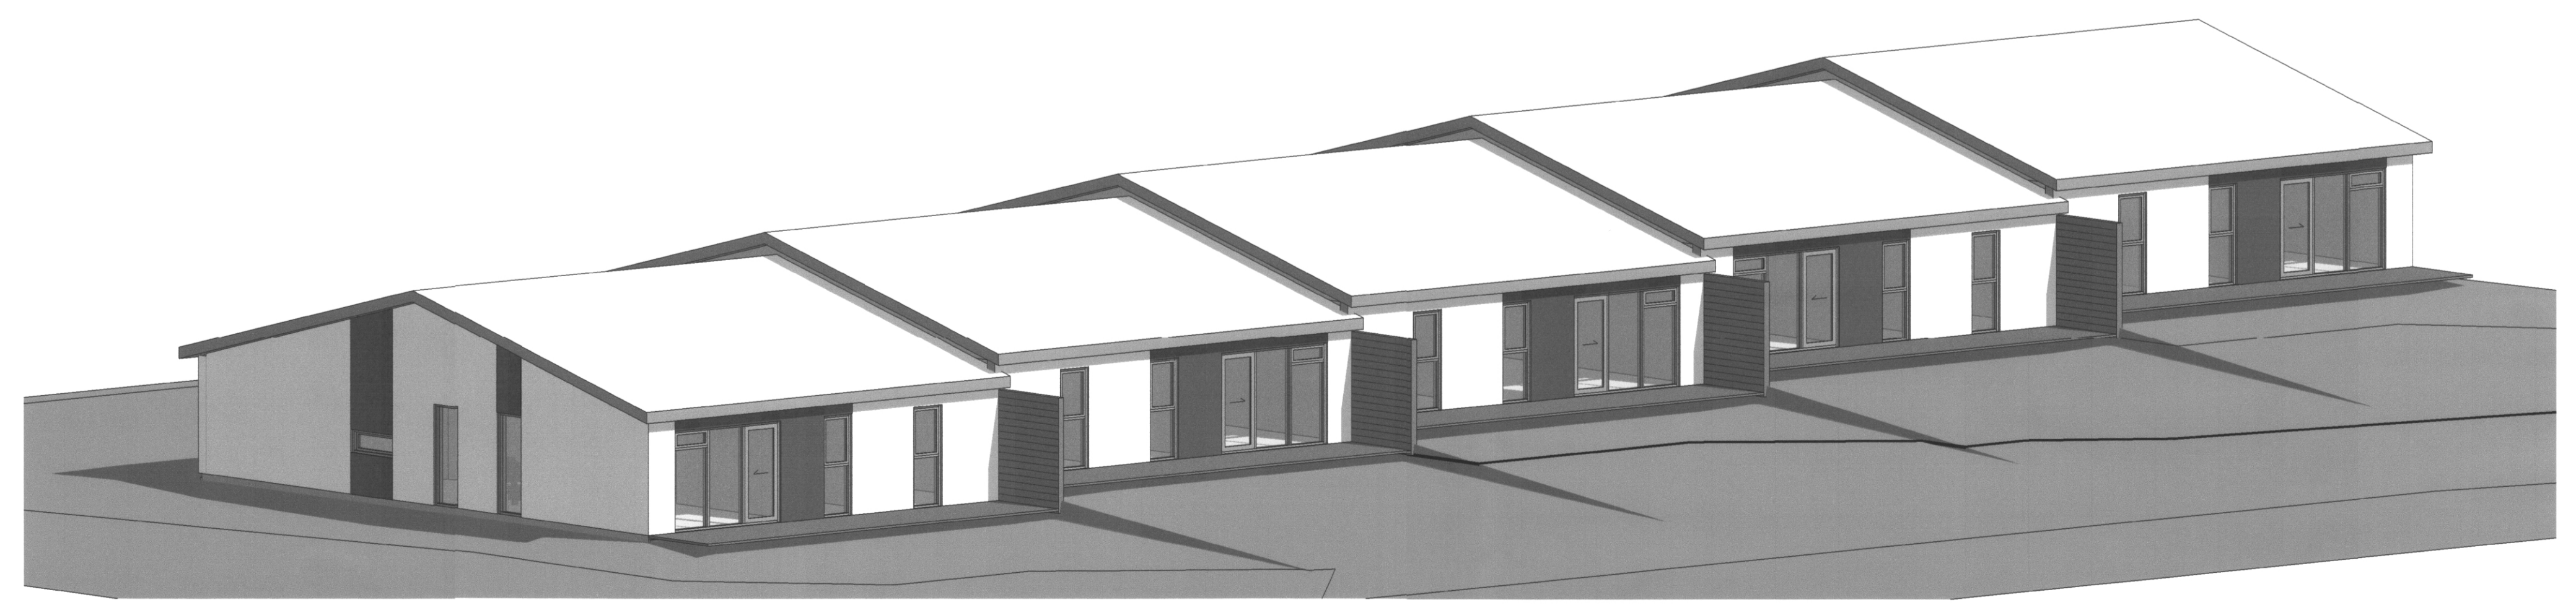
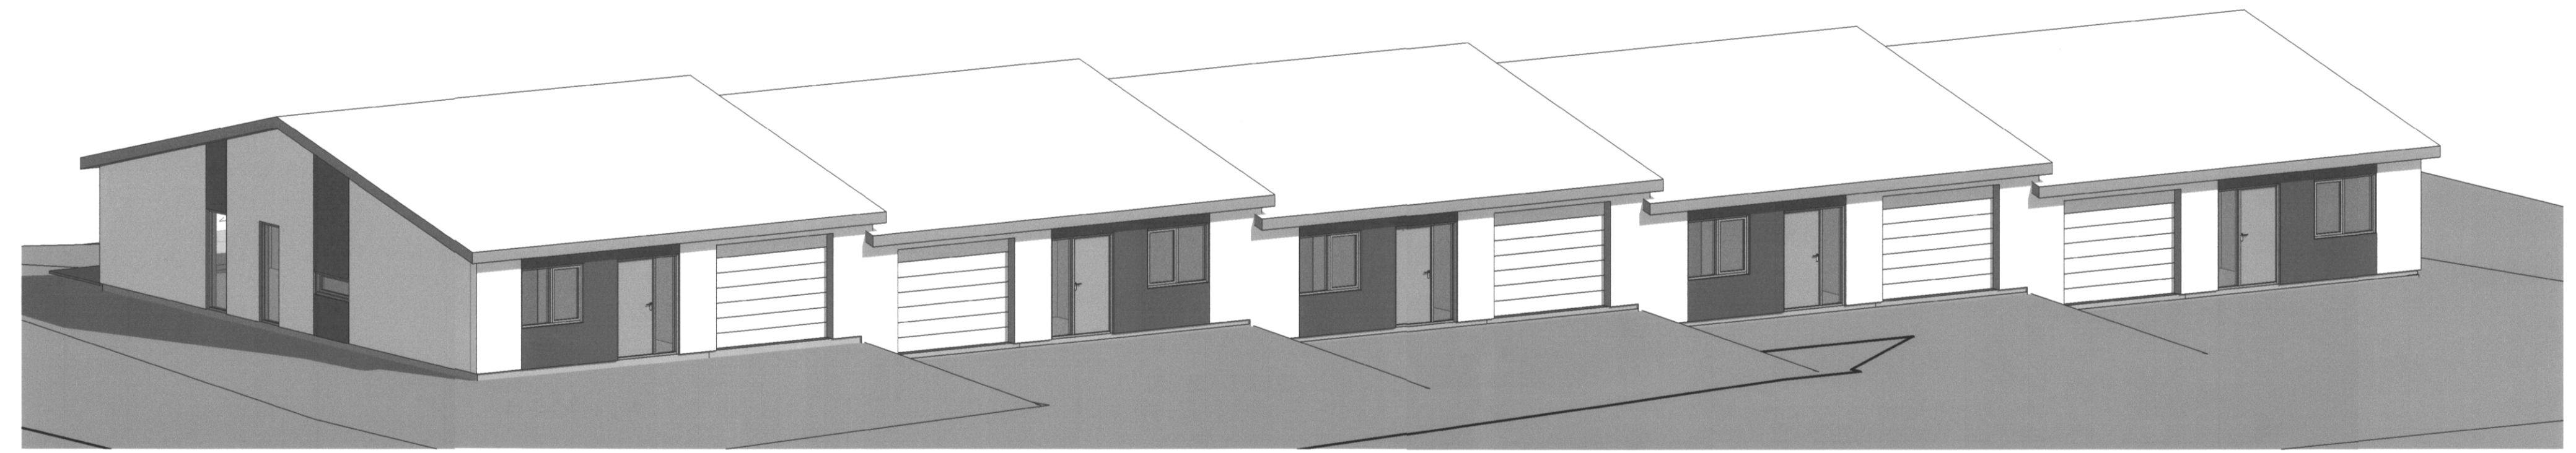
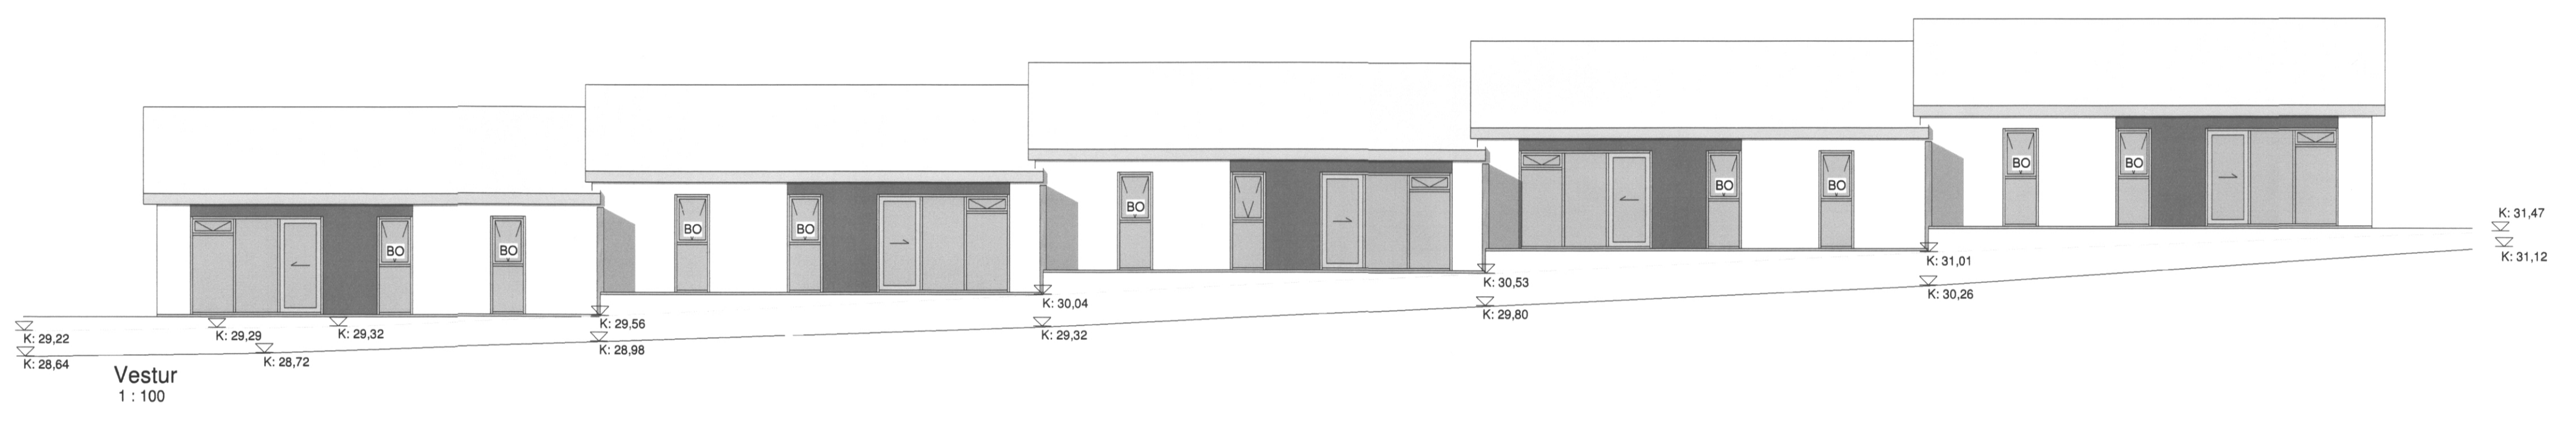
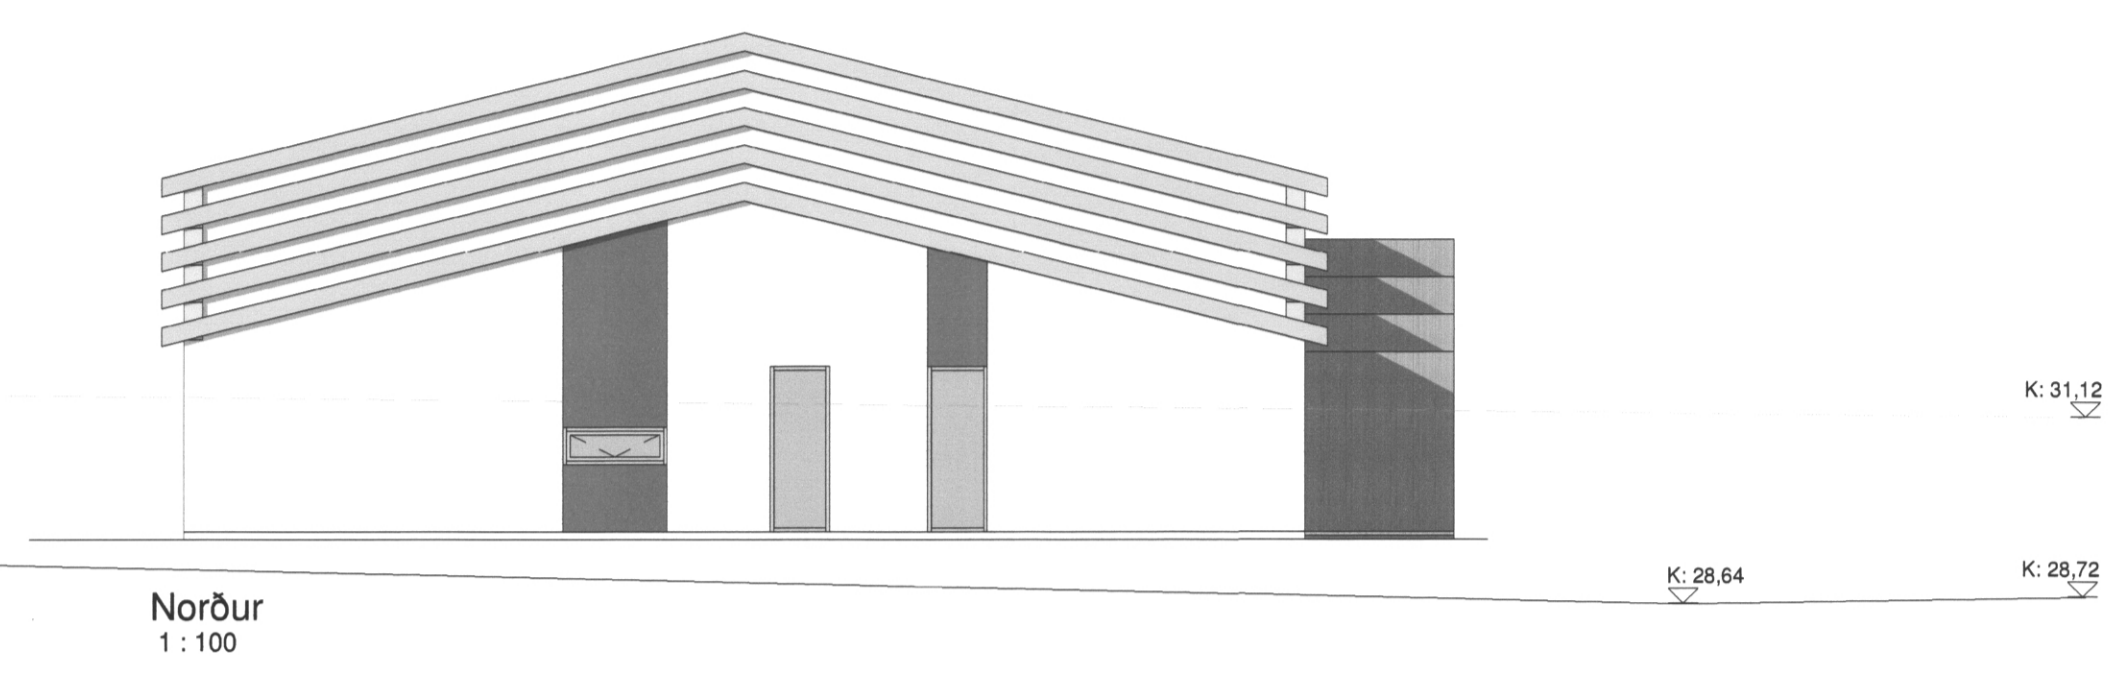
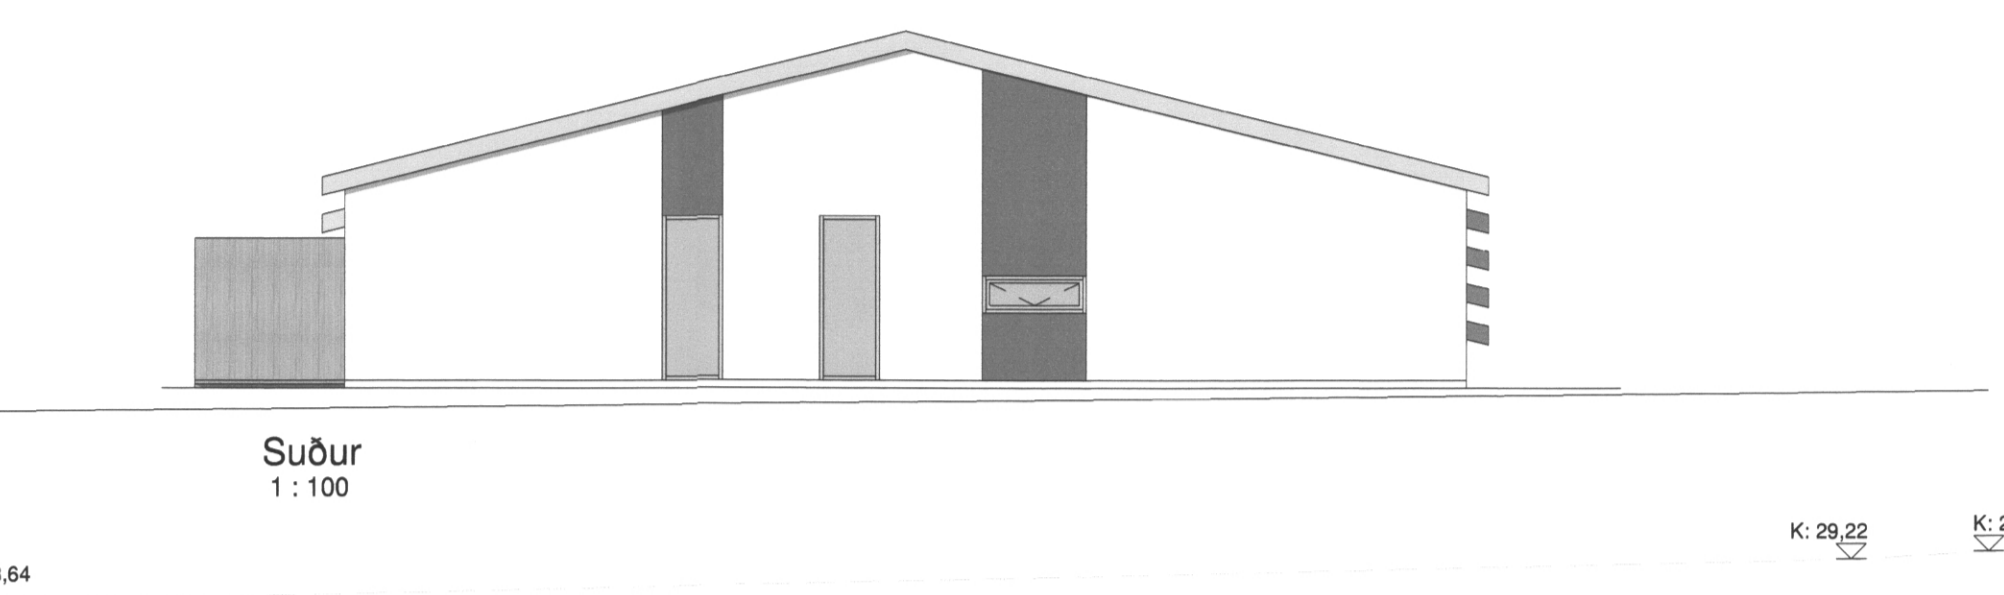


SAMBYKKT AF BYGGINGARFULLTRÚA  
 23. OKT. 2020  
*Sigurður Þ.*  
 BYGGINGARFULLTRÚA VESTMANNNAEYJAR

Samþykkt á fundi byggingar-  
 nefndar Vestmannaeyja  
 26. OKT. 2020  
 Byggingarfulltrúi Vestmannaeyja

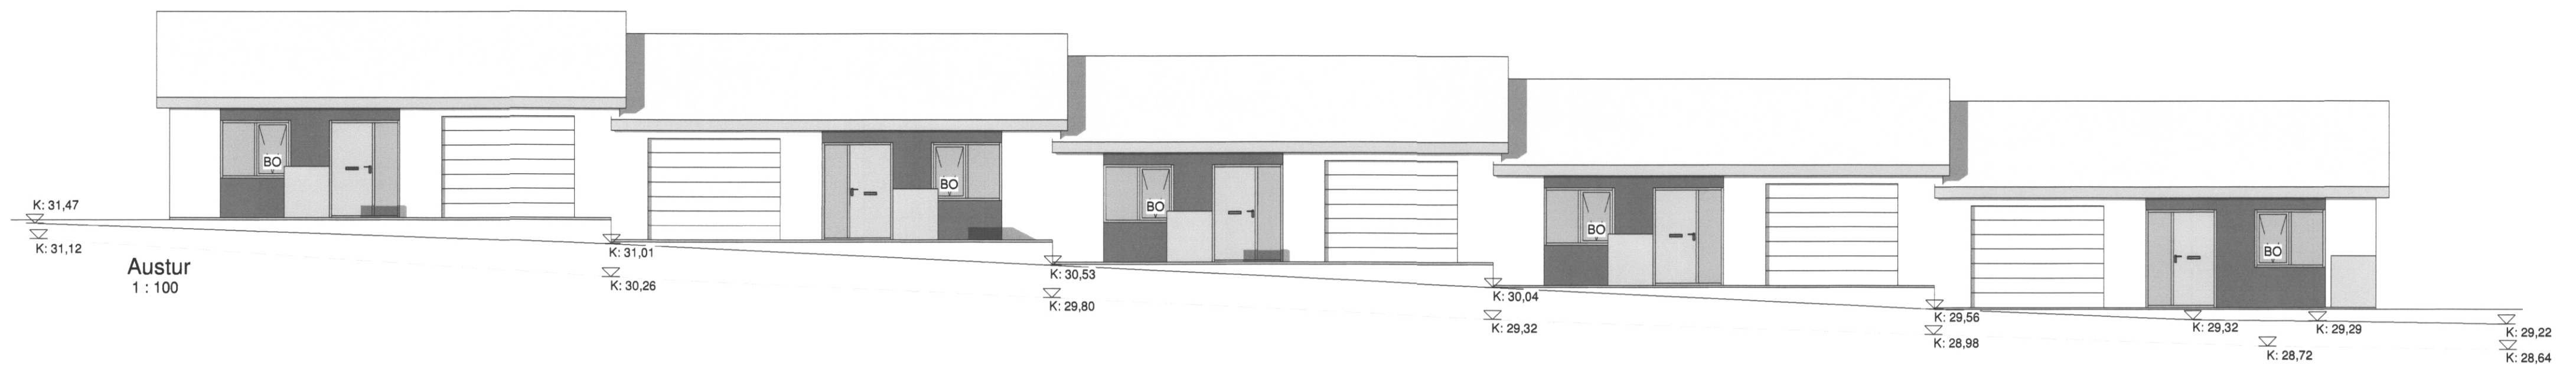

Pro-Ark Teiknistofa  
 Áshamar 95-103, Vestmannaeyjar  
 4-20-040

Útlit

Eiríkur Vignir Pálsson BFI Kt: 010975-4179  
*Sigurður Þ.*  
 Kjartan Sigurbjartsson BFI Kt: 190275-5319  
 Teikn. PS Útgáfa 1  
 Dags. 26/08/20  
 Mkv. 1:100  
 Blaðst. A1 A-201

Eyringur 31.000 Sólafos Sími 482 4430 proark@proark.is