



SAMPYKKT I BYGGINGANEFND
 20. 5. 83
 BYGGINGAFRÚ, LITNINGAR, VESTMÁNNEYJUM
Dallur Kristjánsson

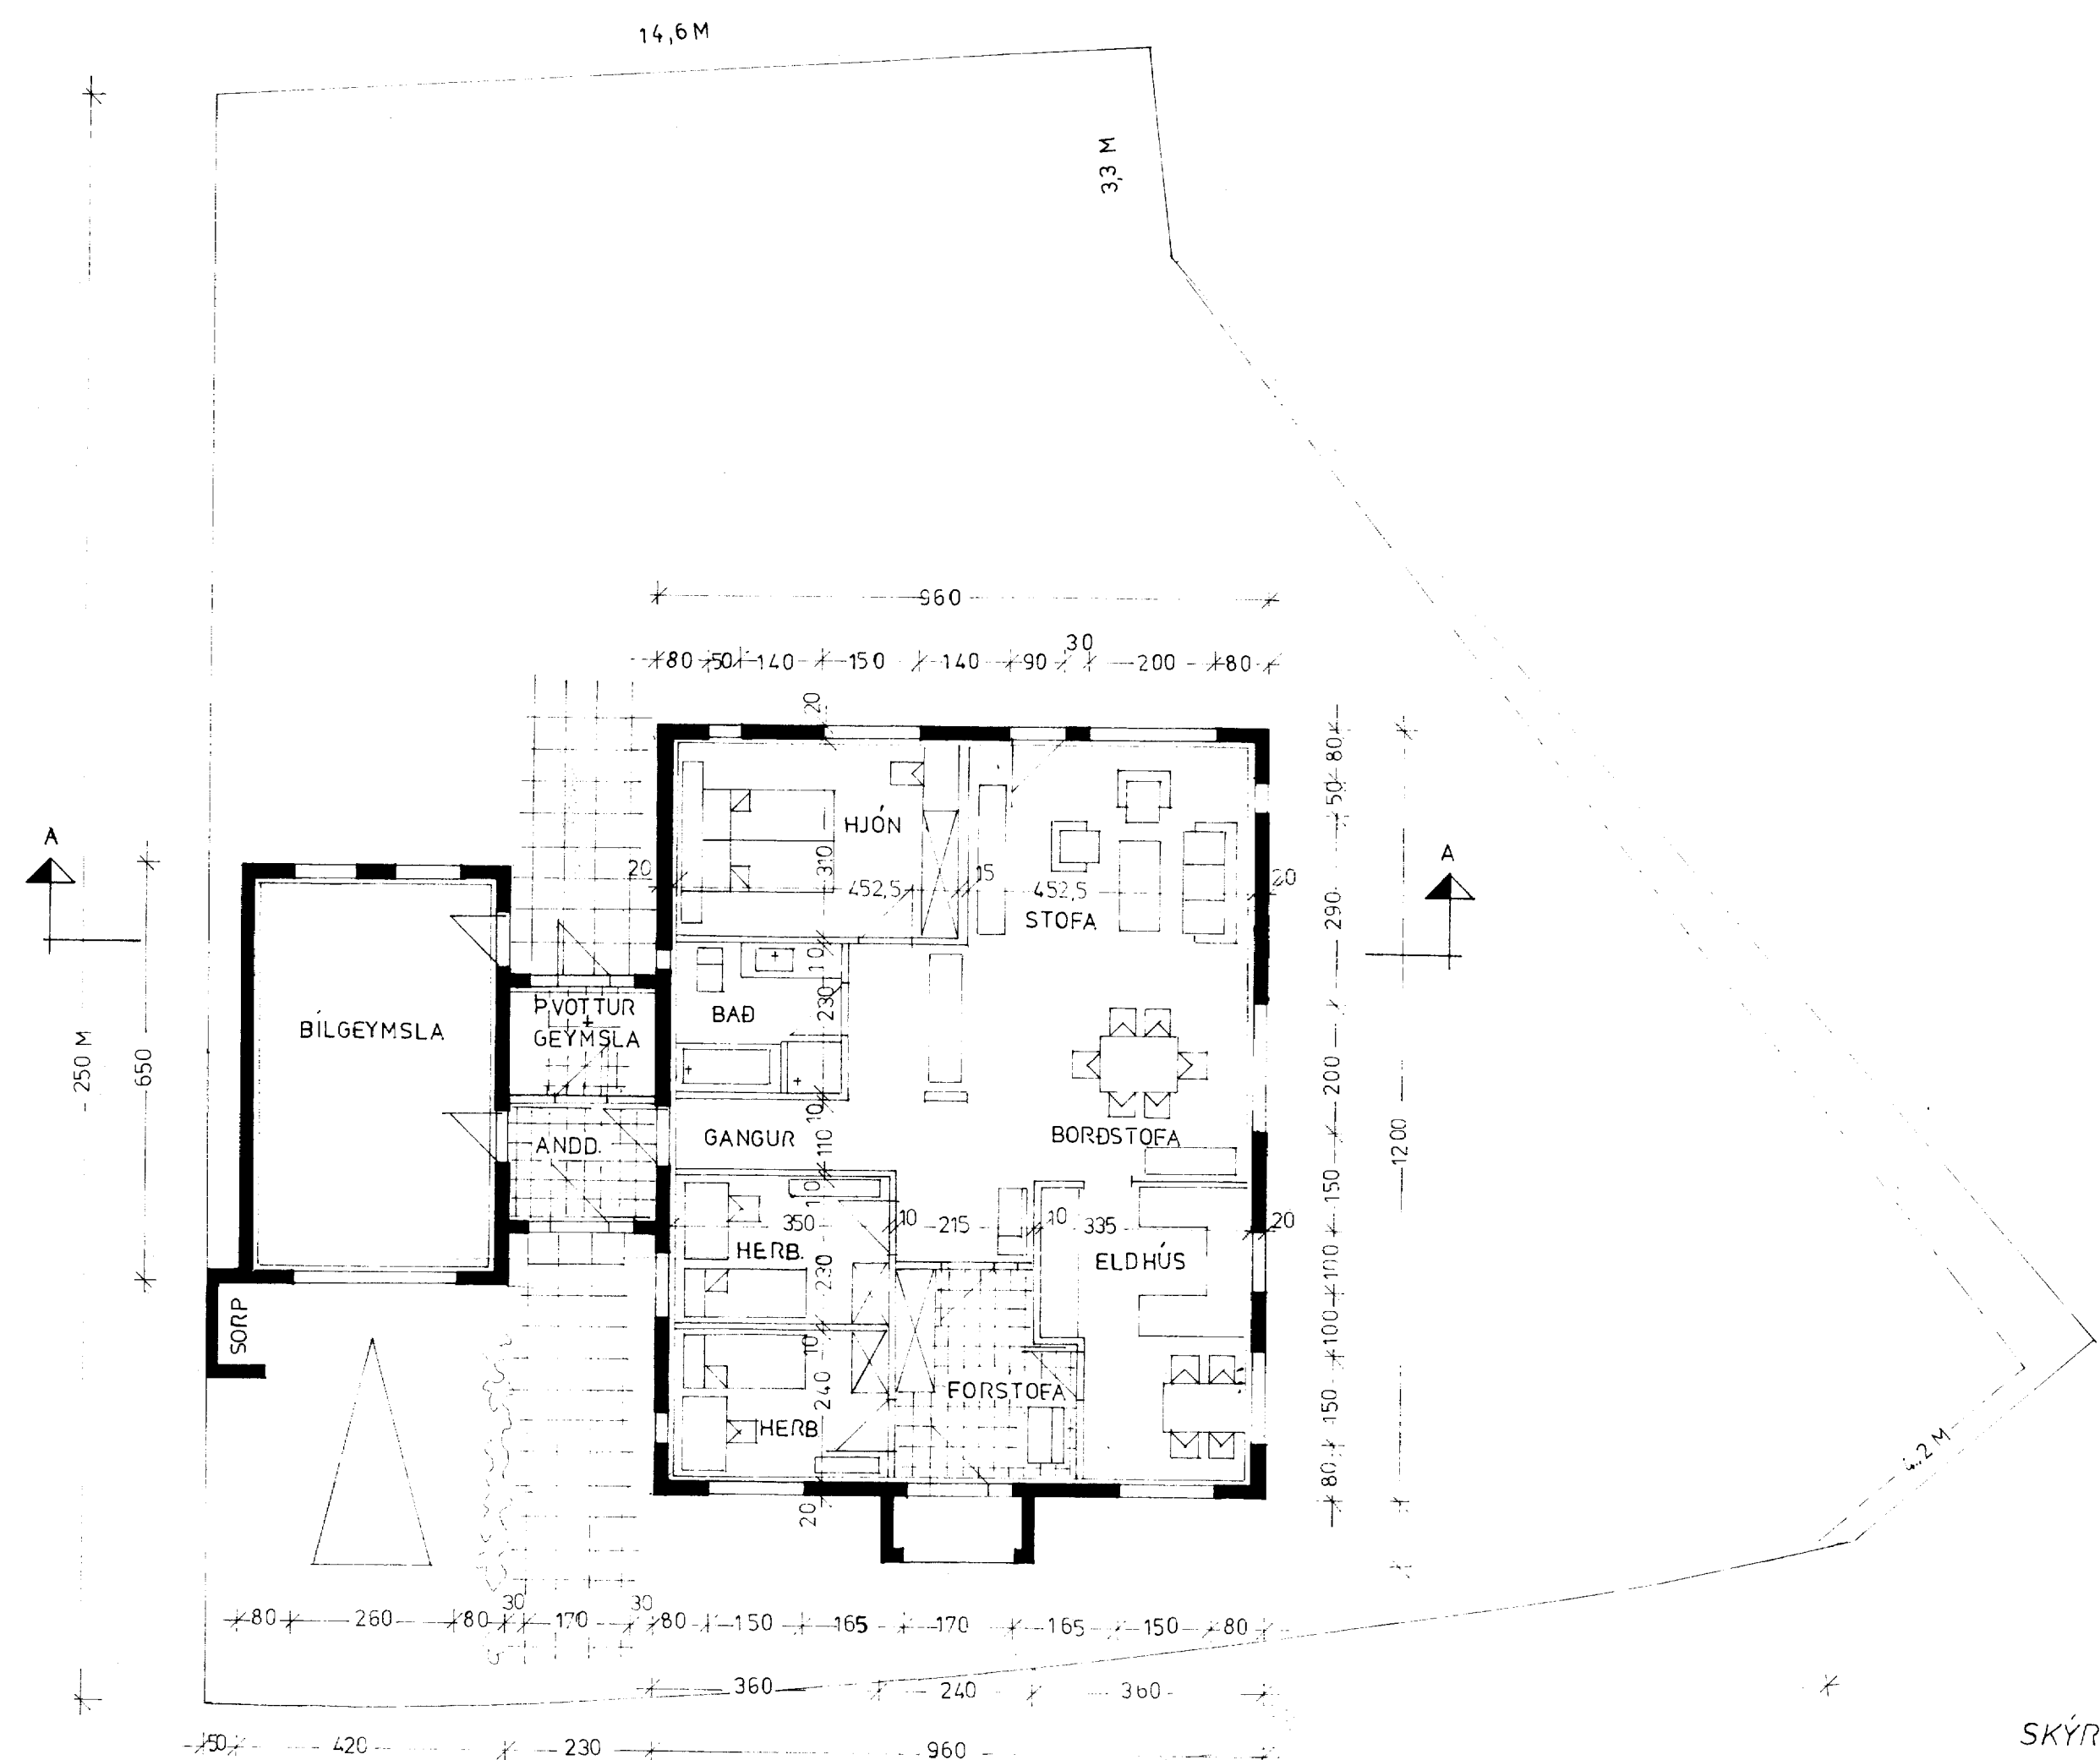

GRUNNMYND 1:100

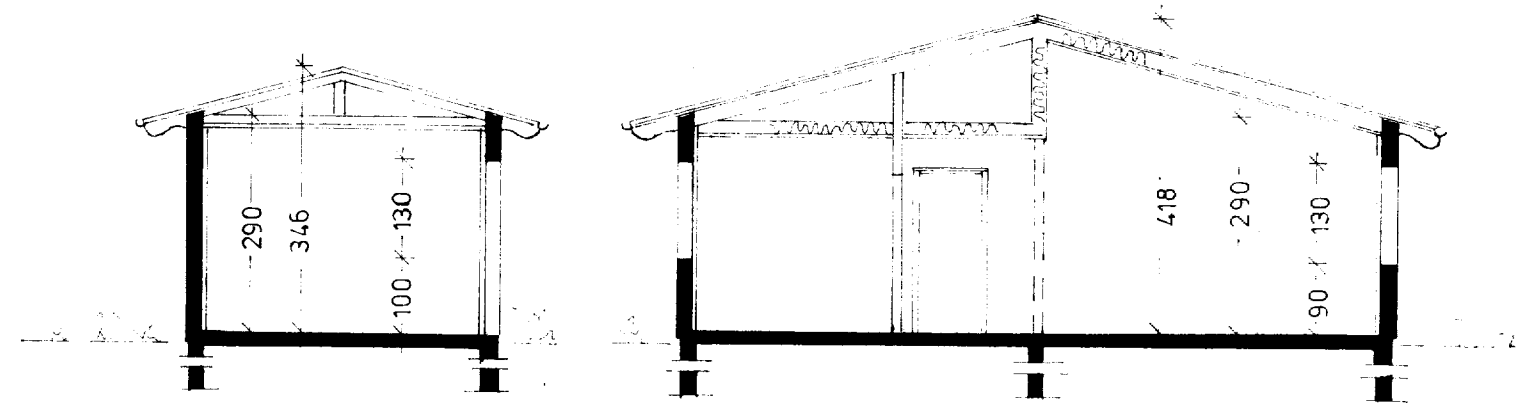

SNID B-B

SNID A-A

SKÝRINGAR:

HÚS	BRÚTTO	115,2 M
ÍBÚÐ	NETTÓ	102,6 M
TENGIBYGGING	NETTÓ	7,8 M
BÍLGEYMSLA	BRÚTTO	23,7 M
RÚMMÁL HÚSS		CA. 407,72 M
RÚMMÁL TENGIB		CA. 26,00 M
RÚMMÁL BILG.		CA. 86,81 M
SAMTALS		520,53 M

KVARÐI Teiknistofa Bolholti 6, 3.h. Reykjavík Sími (91) 82414

VERKEFNI AUSTURVEGUR 1.A VESTMANNEYJUM.	KVARÐI 1:100	VERK NR. 8328
	DAGS. APRIL '83	TYPA NR.
HEITI GRUNNMYN, SNID, SKÝRINGAR	HÖNNUN GG	TEIKN. NR.
	TEIKN. REIKN.	