



**SKÝRINGAR**

GRUNNFLOTUR	HÚSS	BRUTTO	134,40 M <sup>2</sup>
—	TENGIB	—	11,80 M <sup>2</sup>
—	BILG	—	3,150 M <sup>2</sup>
SAMTALS	BRUTTO	—	177,70 M <sup>2</sup>
IBUÐ	NETTO	—	130,60 M <sup>2</sup>
RUMMAL HUSS	TENGIB	—	51,254 M <sup>3</sup>
"	BILG	—	10,000 M <sup>3</sup>
SAMTALS	—	—	61,254 M <sup>3</sup>


SAMPYKKT I BYGGINGANEFND  
 8-6-84  
 BYGGINGAFULLTRUINN Í VESTMANNAEYJUM  
*Vællur Kristjánsson*

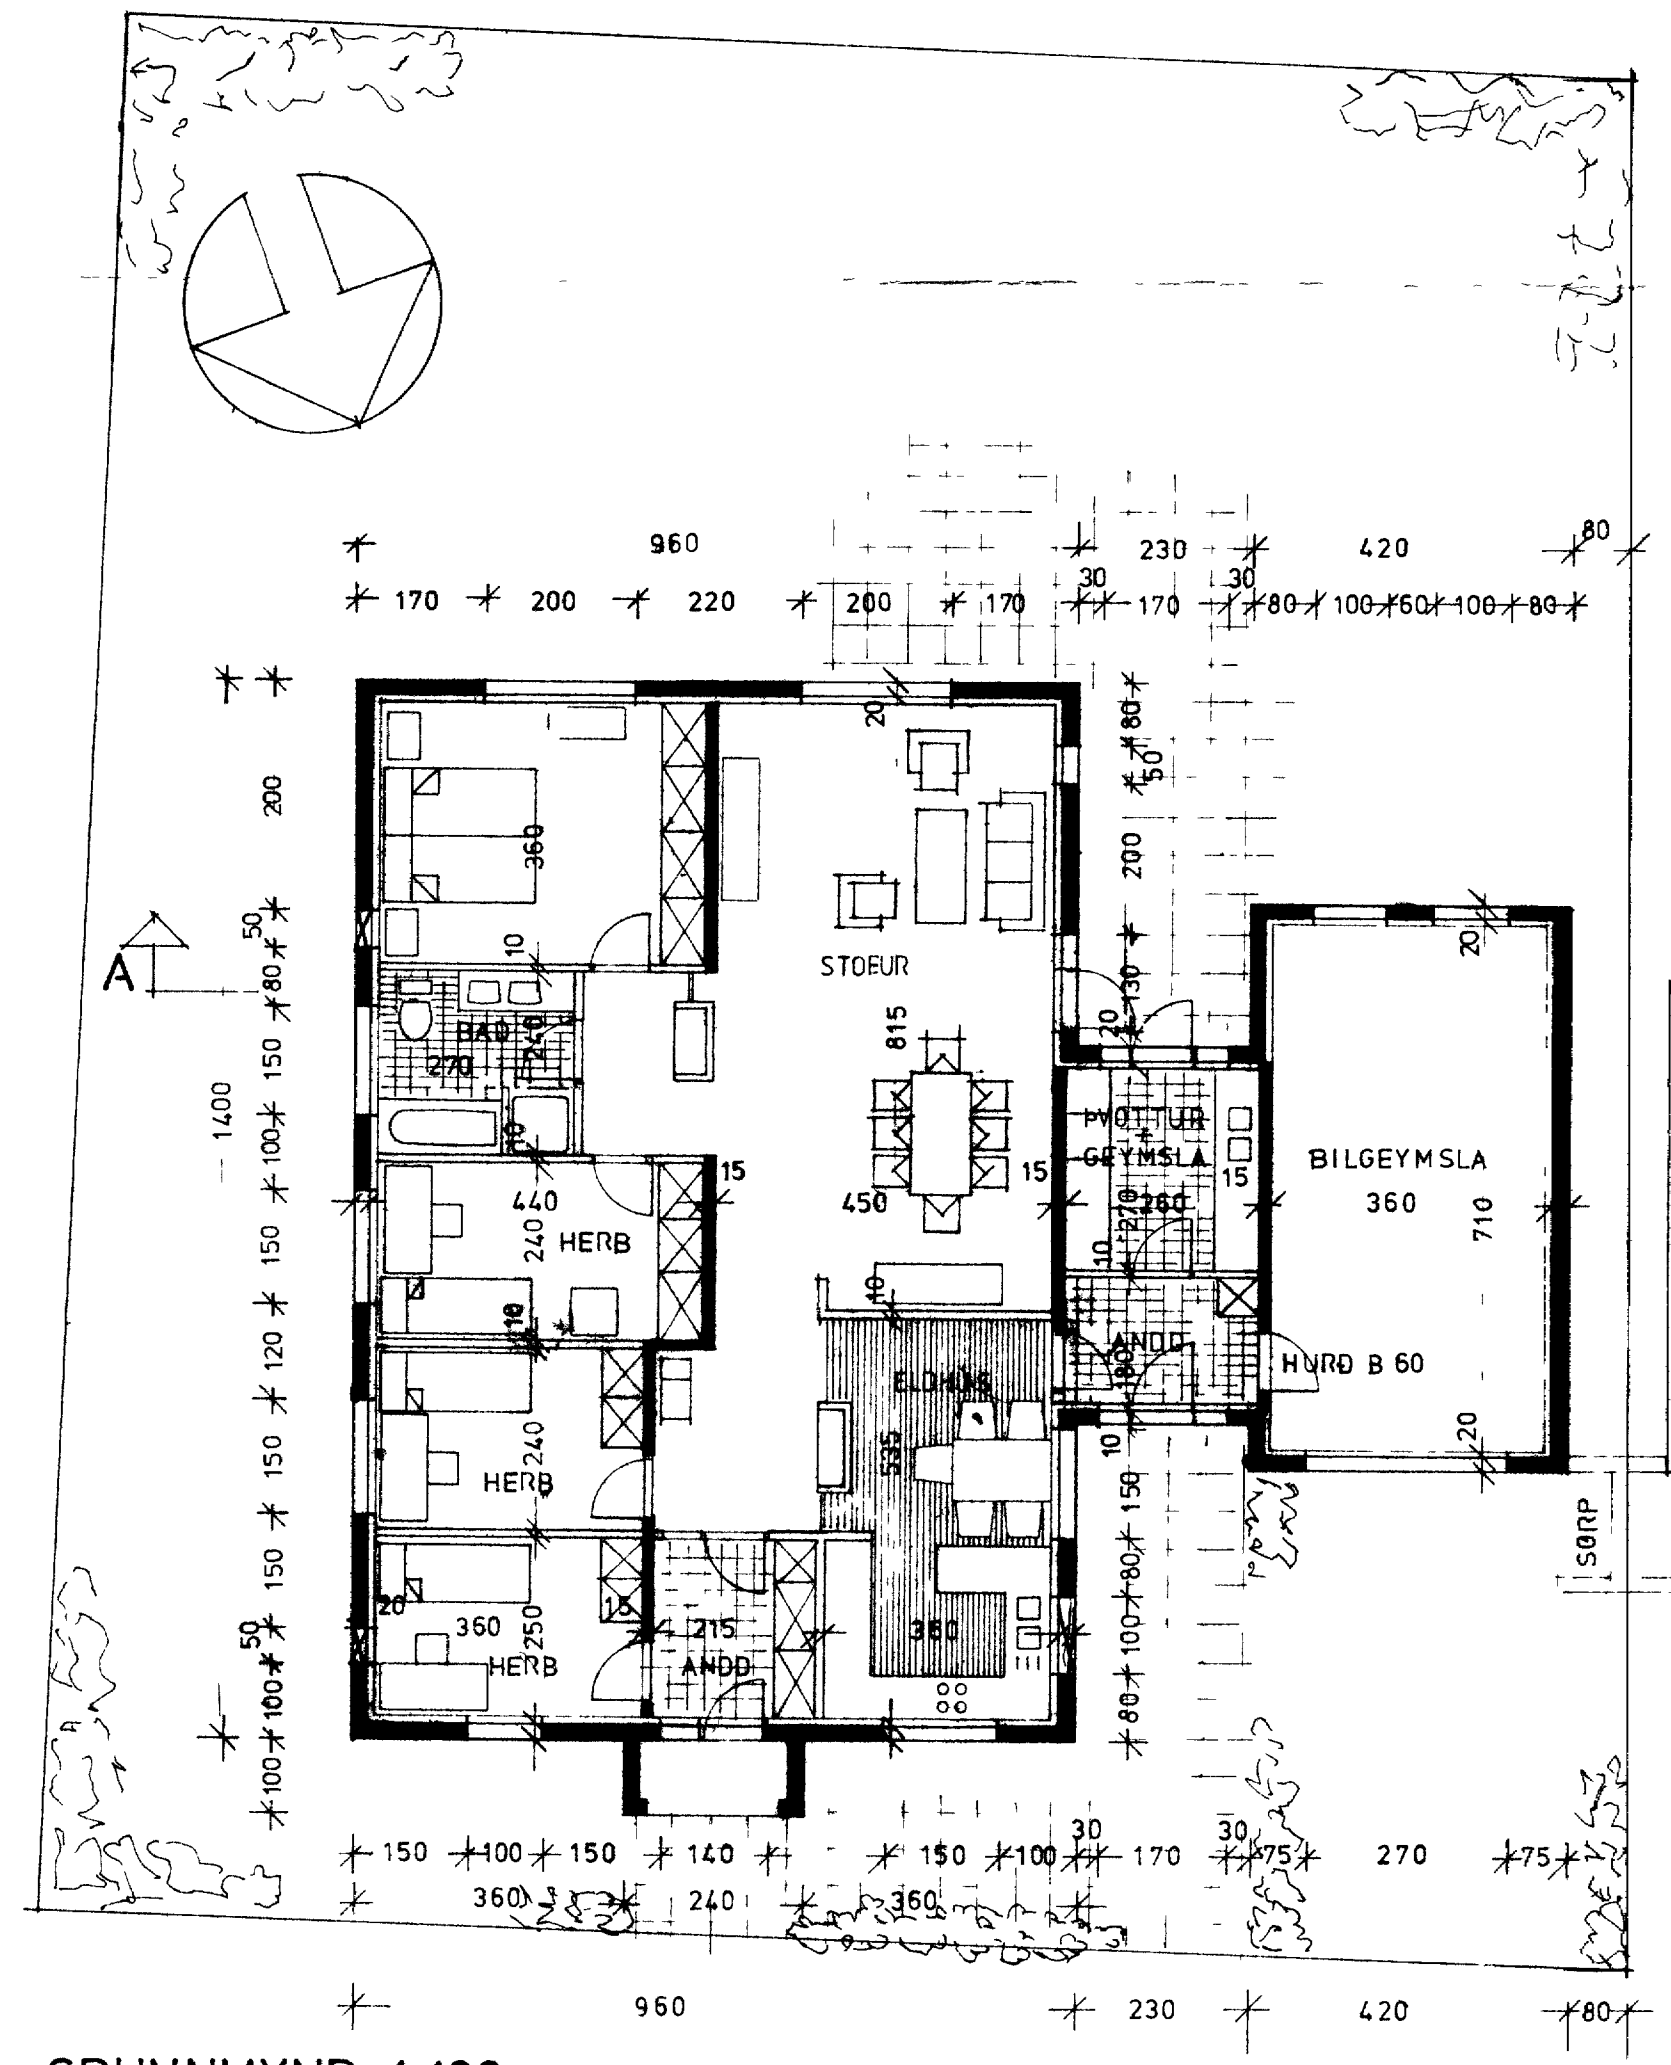

**GRUNNMYND 1 100**

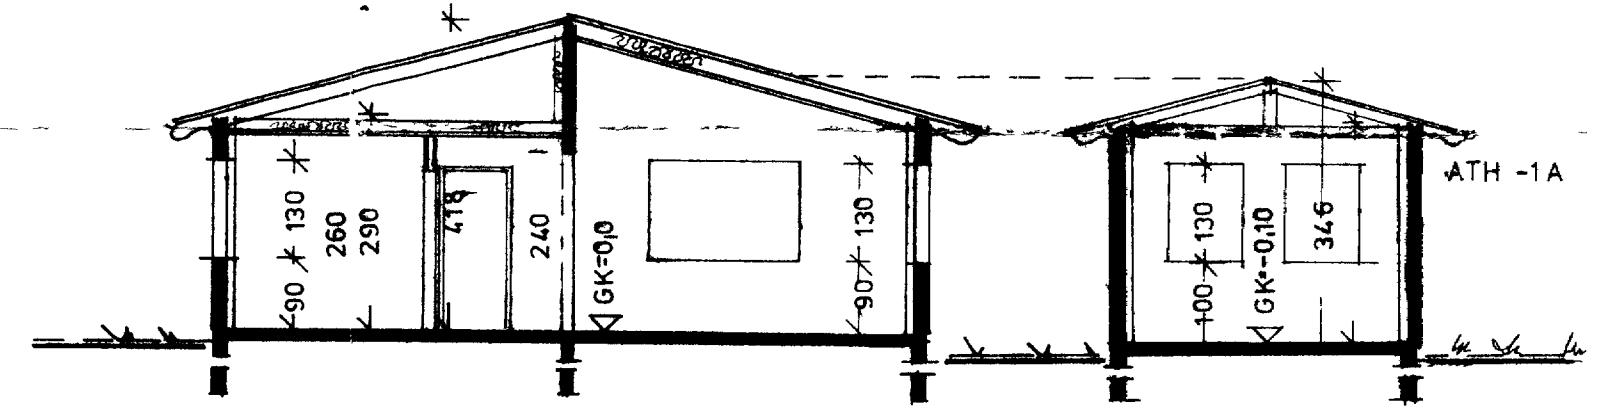

**SNID A-A**

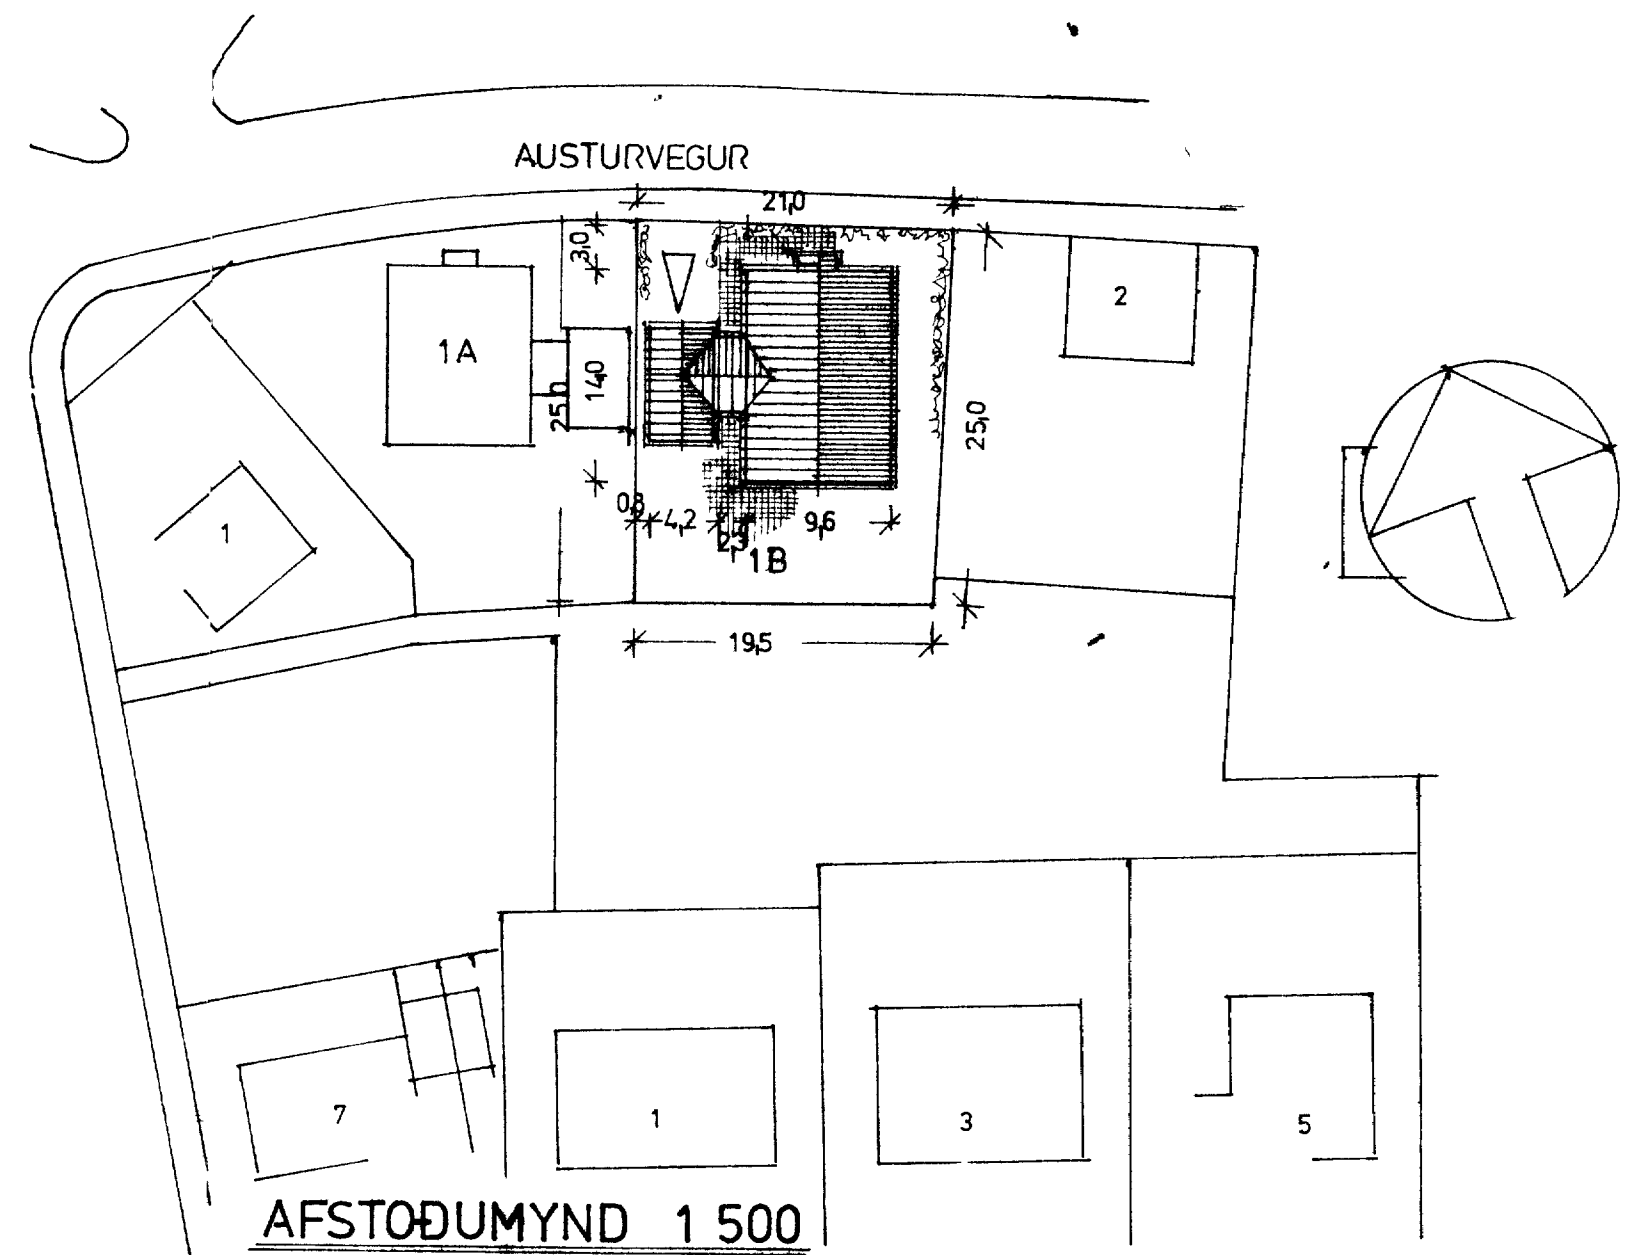

**AFSTÖÐUMYND 1 500**

<b>TEIKNISTOFAN</b> 	VERKEFNI	AUSTURVEGUR 1B VESTMANNAEYJUM	KVARÐI	1 100 1 500	VERK NR	8435
	HEITI	GRUNNMYND SNID AFSTÖÐUMYND SKÝRINGAR	DAGS	MAI 84	TÝPA NR	
			HÖNNUN	GG	TEIKN NR	
			TEIKN	GG		

Bólholt 8, 3 h Reykjavík Sími (91) 82414