



NEGLING 6 STK 4" NAGLAR  
10 mm BOLTI  
BMF 90 VINKLAR 2.STK.  
NEGLING 4 x 6 STK 40 /40

LÍMTRÉSBITI 11,5 x 30 cm  
2x8" SPERRUR c/c 60 cm  
K8 LYKKJUR PR SPERRU

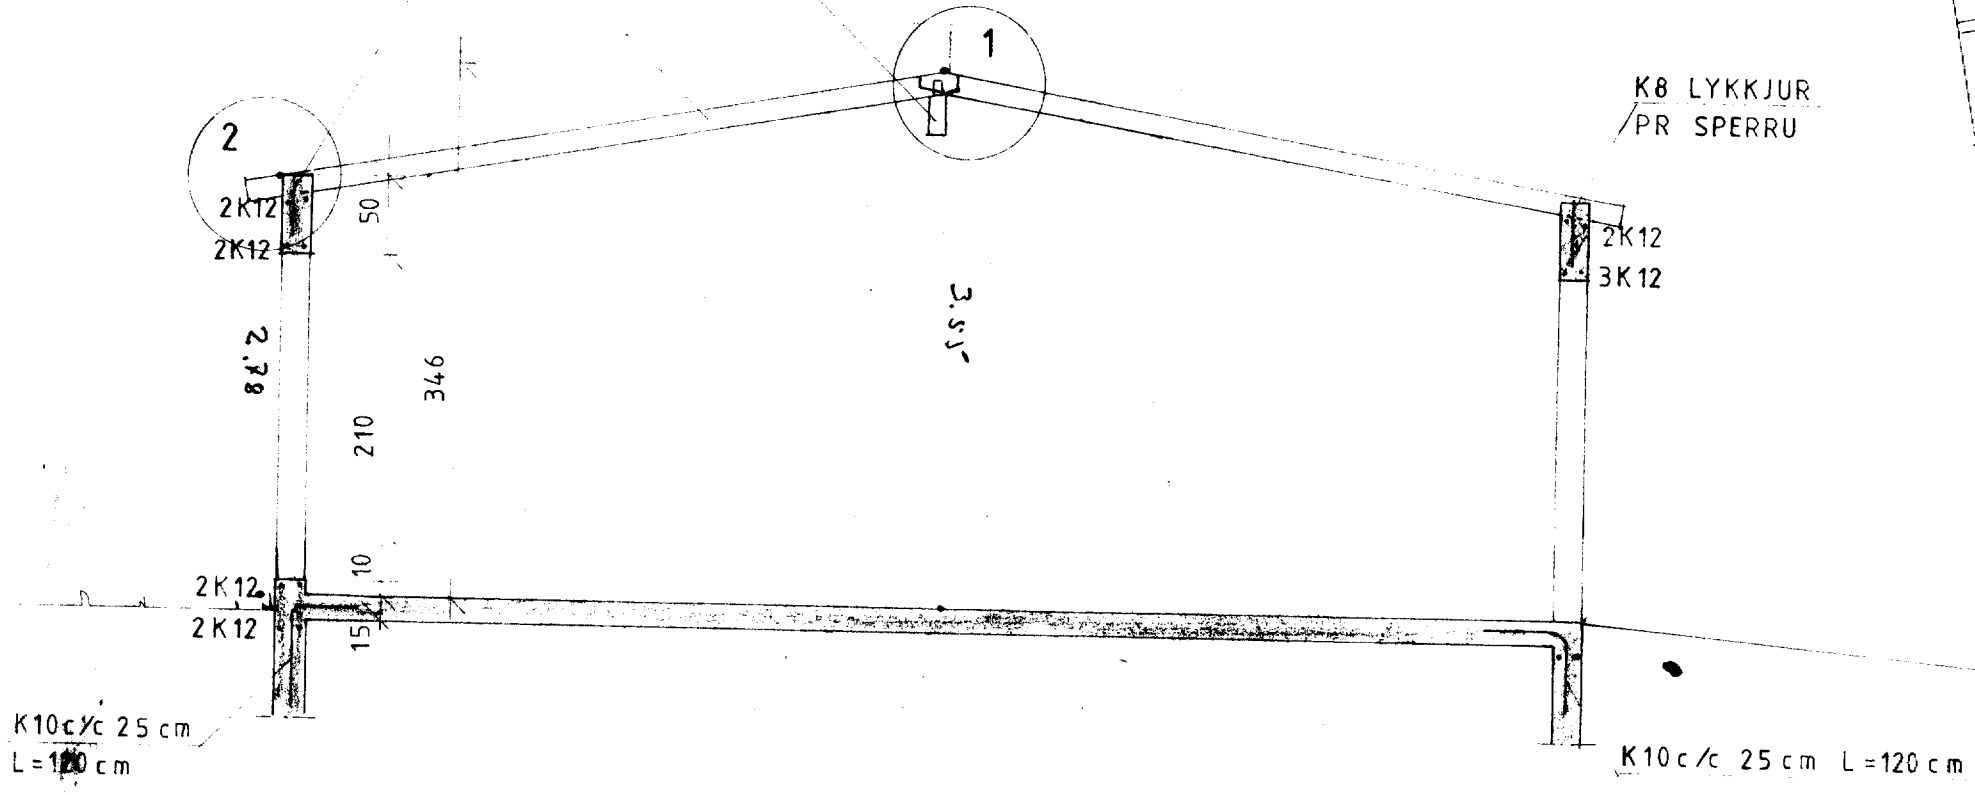

SNID A-A

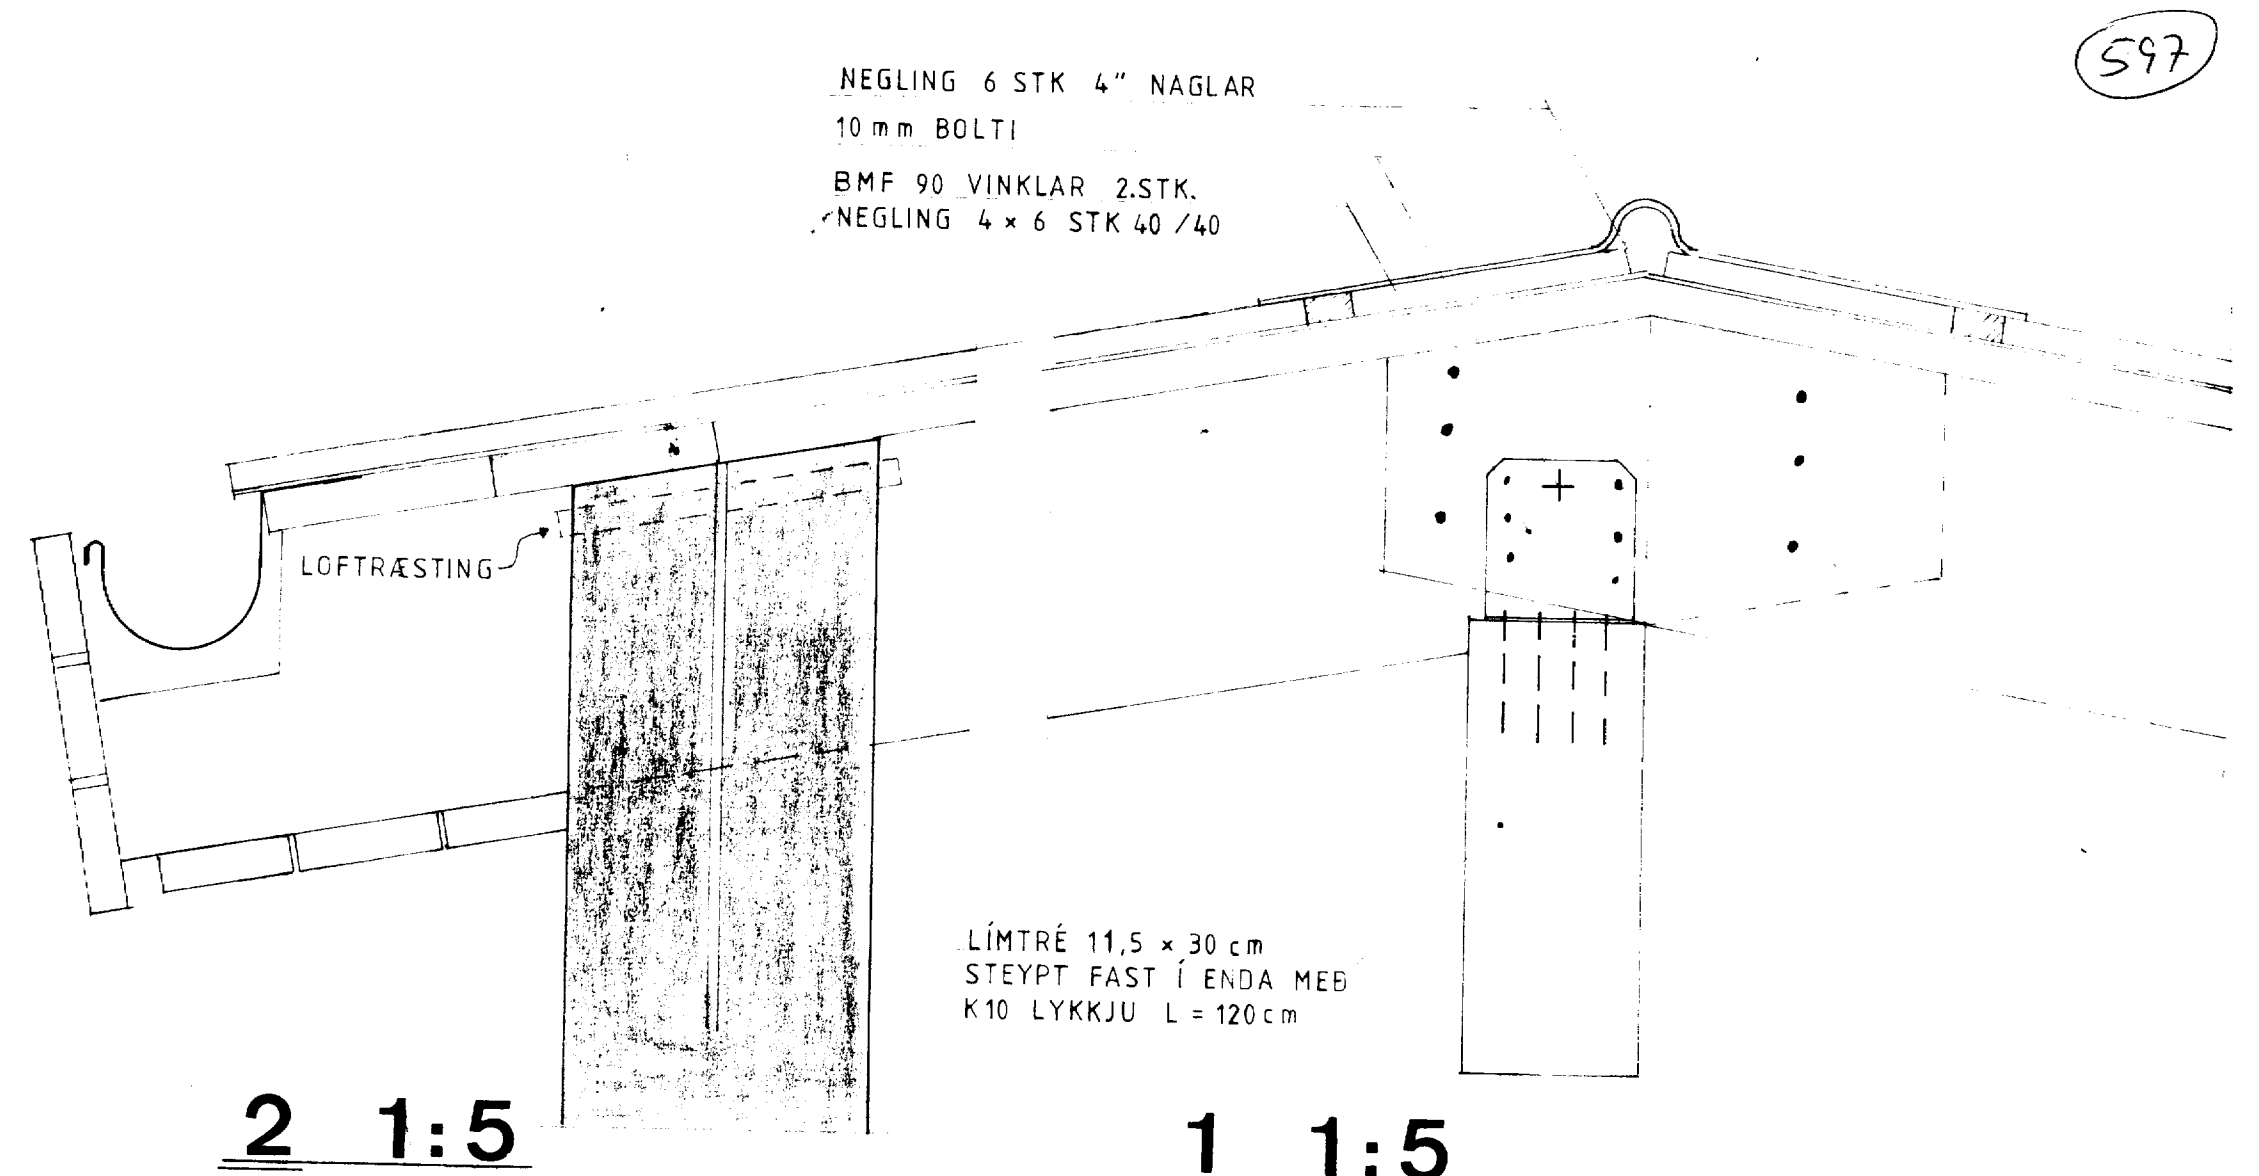


2 1:5

1 1:5


GALVANISERAÐ BLIKK. FUGA VIÐ STEIN

2x8" REIM  
M8 MÚRBOLTAR L=140 PR VINKILJÁRN  
BMF 90 VINKLAR 2 STK. PR SPERRU NEGLING Í REIM 2x2STK 40/40  
OG Í SPERRU 2x4STK 40/40  
LOFTRÆSTING  
150 mm STEINULL  
PLASTFOLÍA  
RAFMAGNSGRIND  
LOFTSKLÆDNING PANILL

2x8" REIM BOLTAD MEB 1/2" BOLTUM c/c 120 cm  
BMF UNIVERSAL FESTING  
2x8" SPERRUR c/c 60 cm  
K8 LYKKJUR PR SPERRU

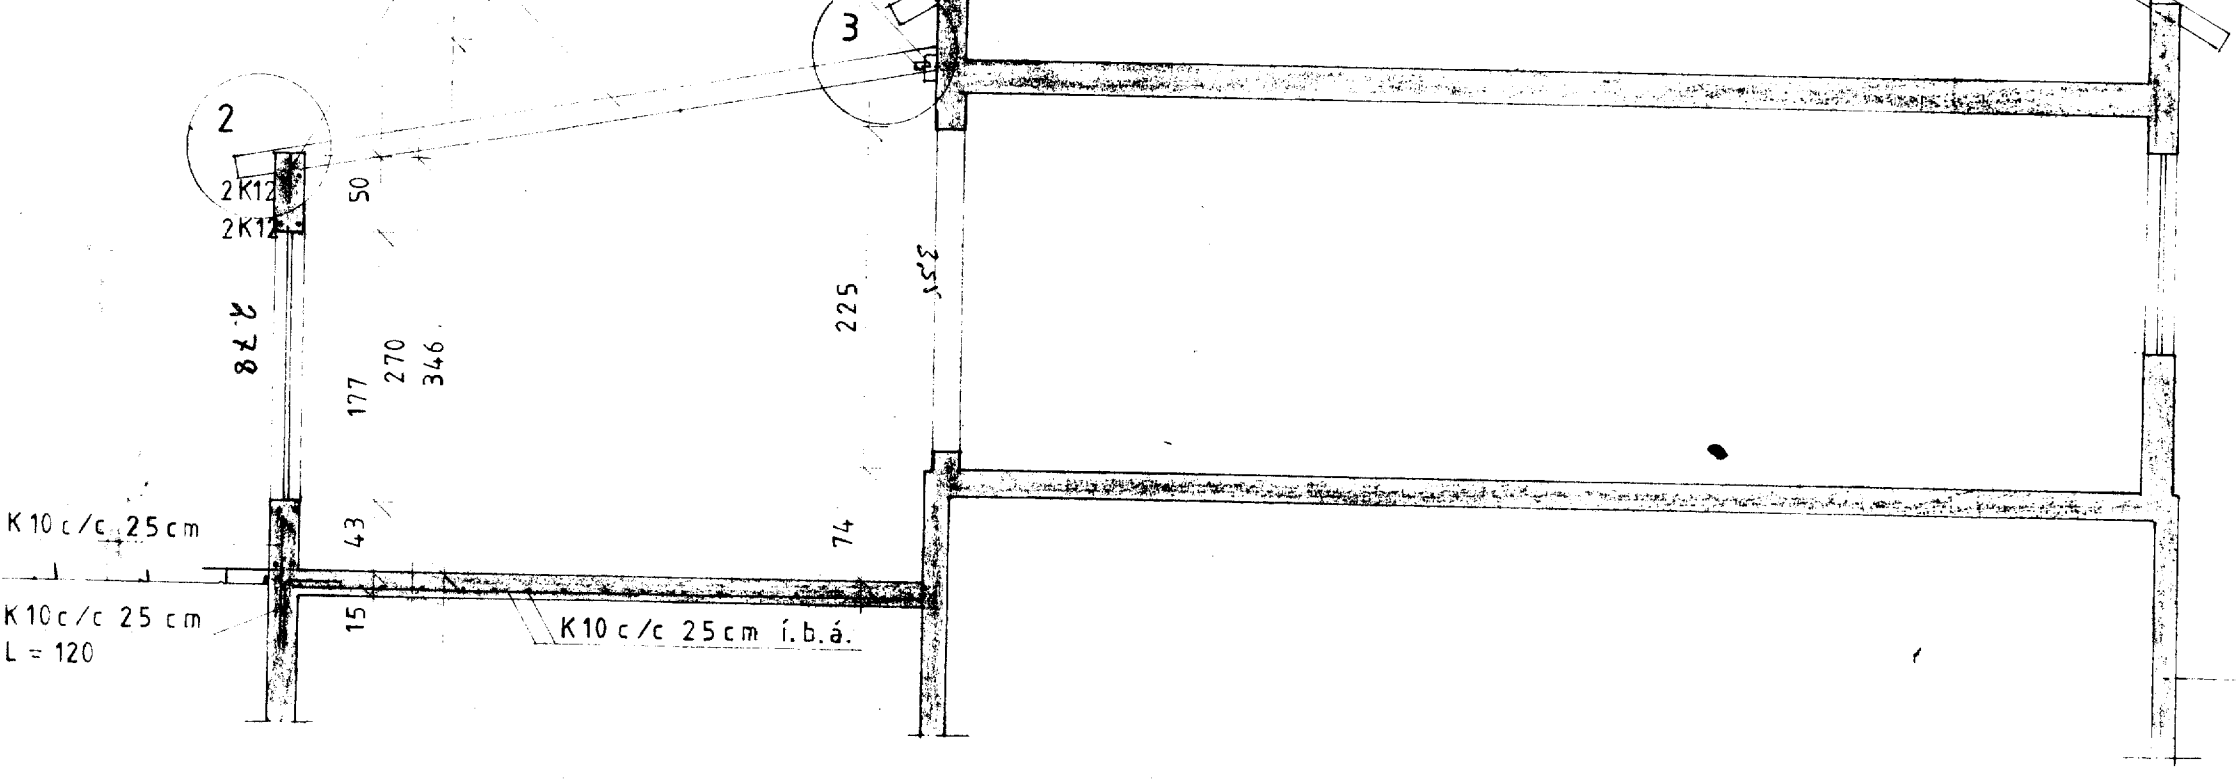

SNID B-B

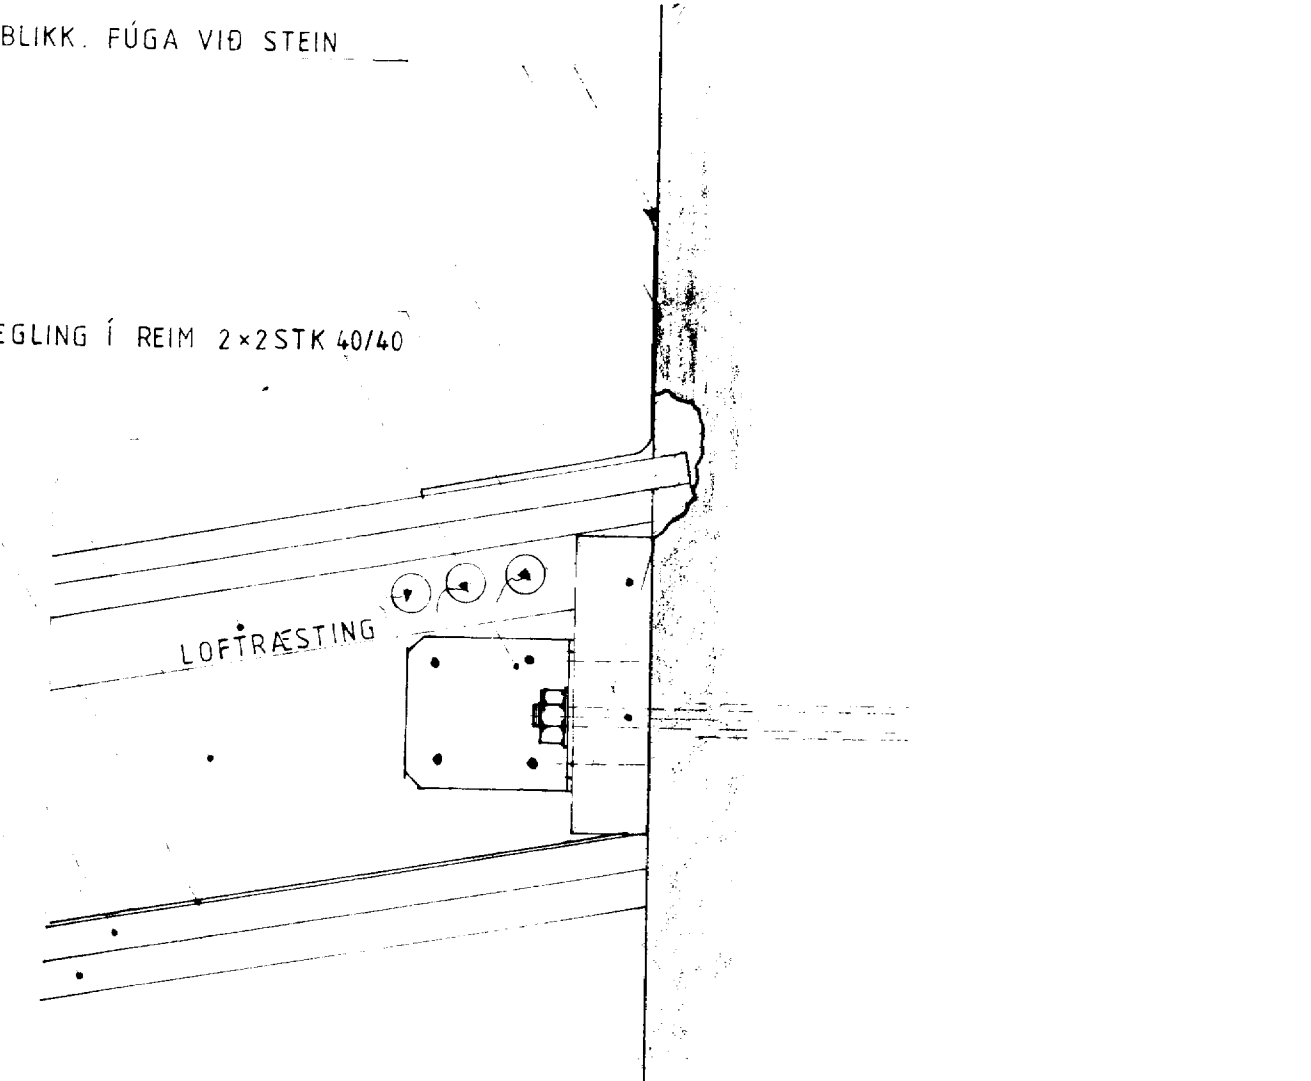

3 1:5

F	VERK	AUSTURVEGUR 2-4 VESTM-EYJUM	
E		VIÐBYGGING	
D		SNID A-A OG B-B	
C			
B			
A			
BR	DAGS	BREYTING	TEIKN. NR 6 AF 8612
	PÁLL ZÓPHONIÁSSON		HANNAÐ PZ TEIKNAD MG
	BYGGINGATEKNIFRÆÐINGUR		KVARDI 1:50 OG 1:5
	KIRKJUVEGI 23 - 98-2711		DAGS MAÍ 1986
	900 VESTMANNAEYJUM		