


Limtæ 500x90mm

2.8 m

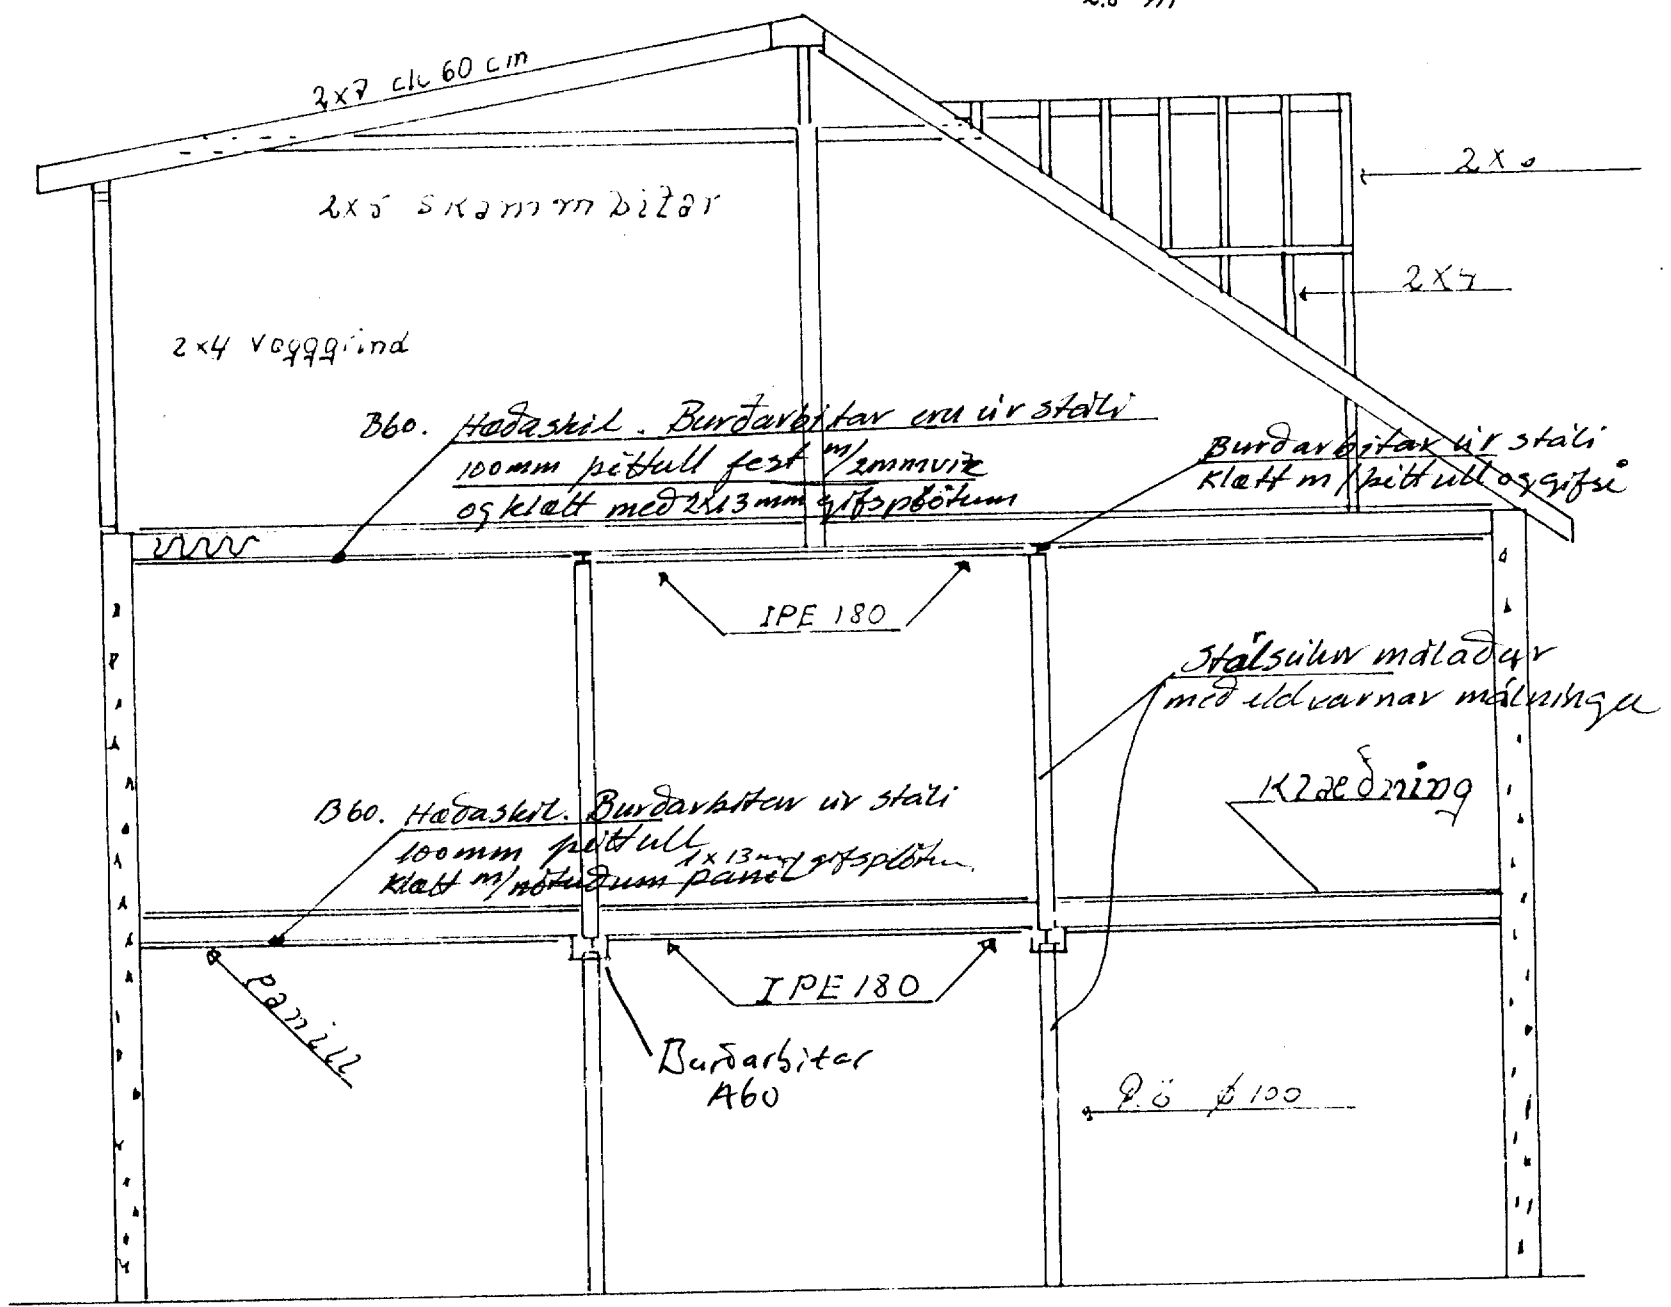

SAMPYKKT | BYGGINGANEFND

14. 04. 93

BYGGINGAFULLTRUANN | VESTMANNAEYJUM

Vallri Þorsteinsson

Brunamálastofnun ríkisins
SAMPYKKT

13 APR. 1993

AA

Arni Arnason