



657


SAMPYKKT | BYGGINGAÆFND  
26.1.95  
BYGGINGAFLUTRÚNN | VESTMANNAEYJUM  
Ply B.

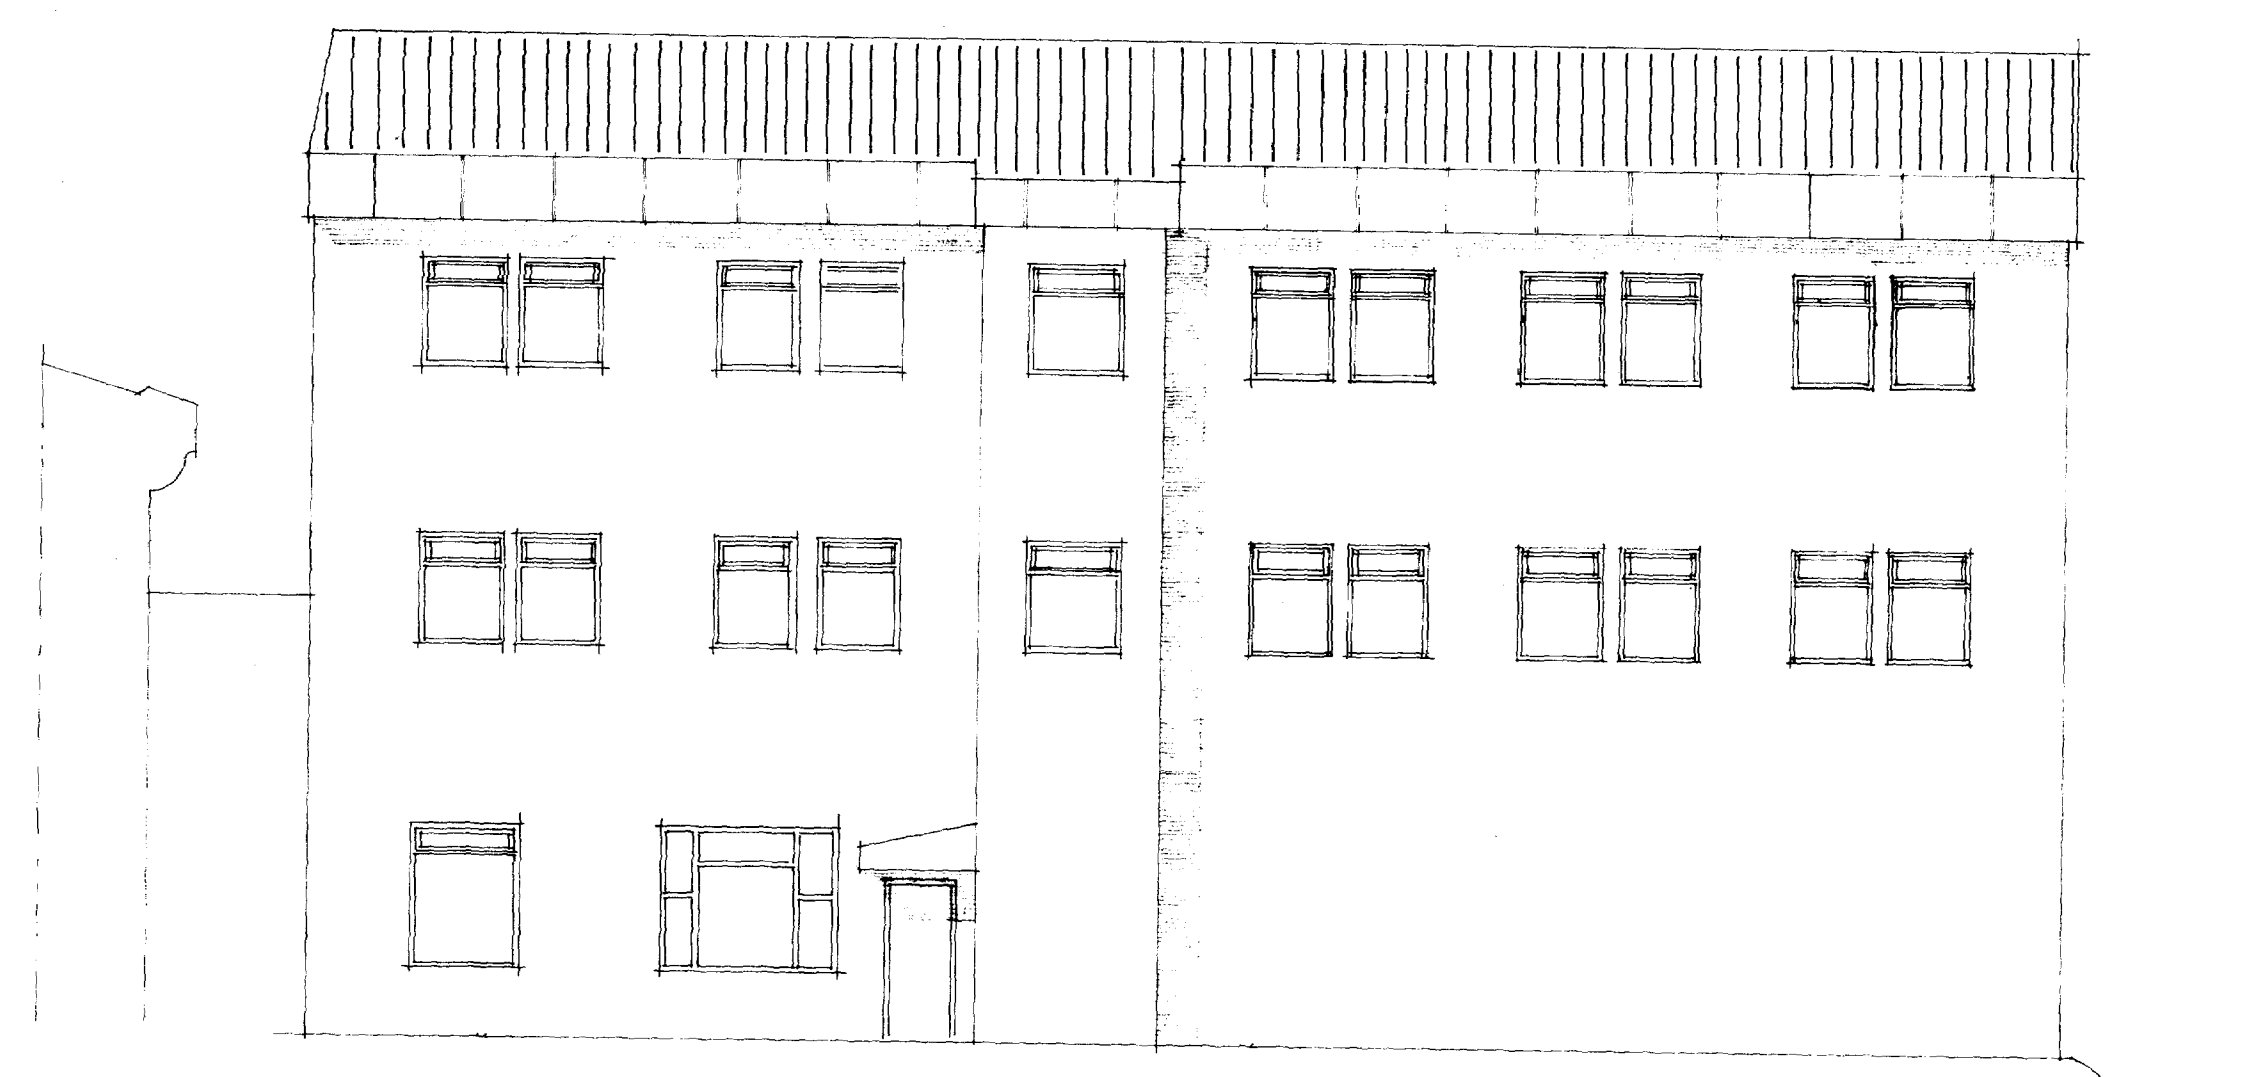


AUSTURHLID M=1:100

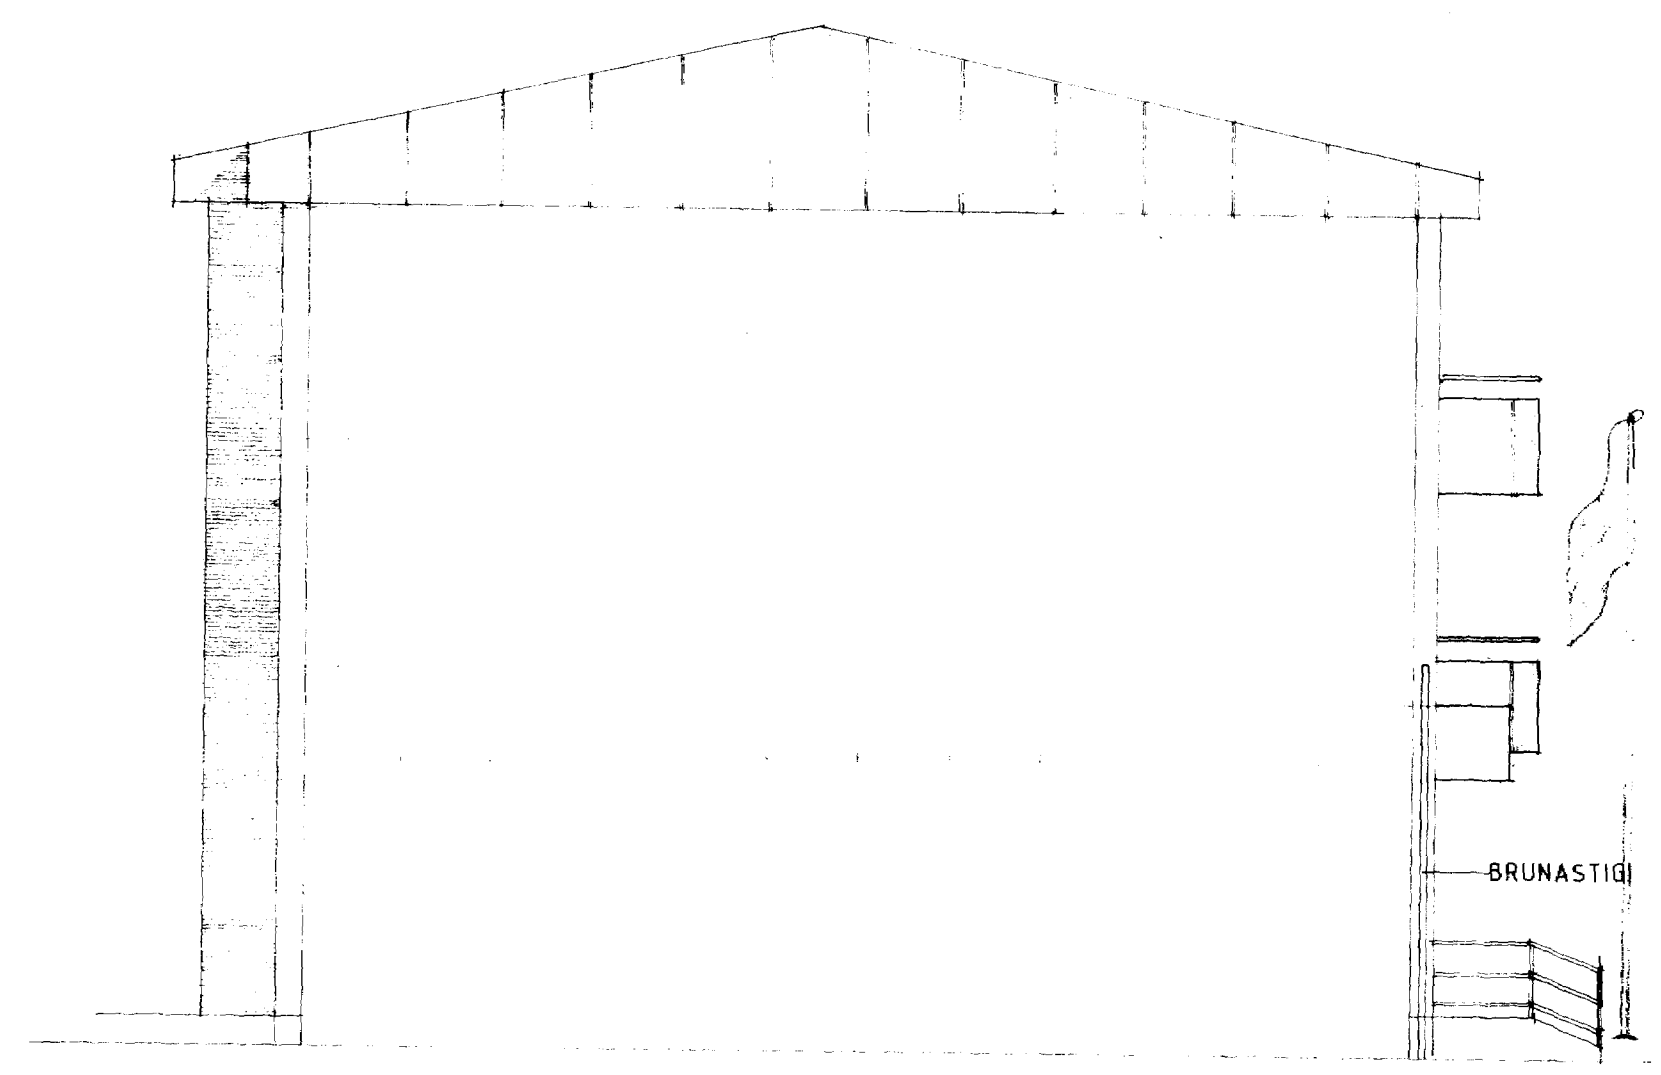

NORDURHLID M=1:100

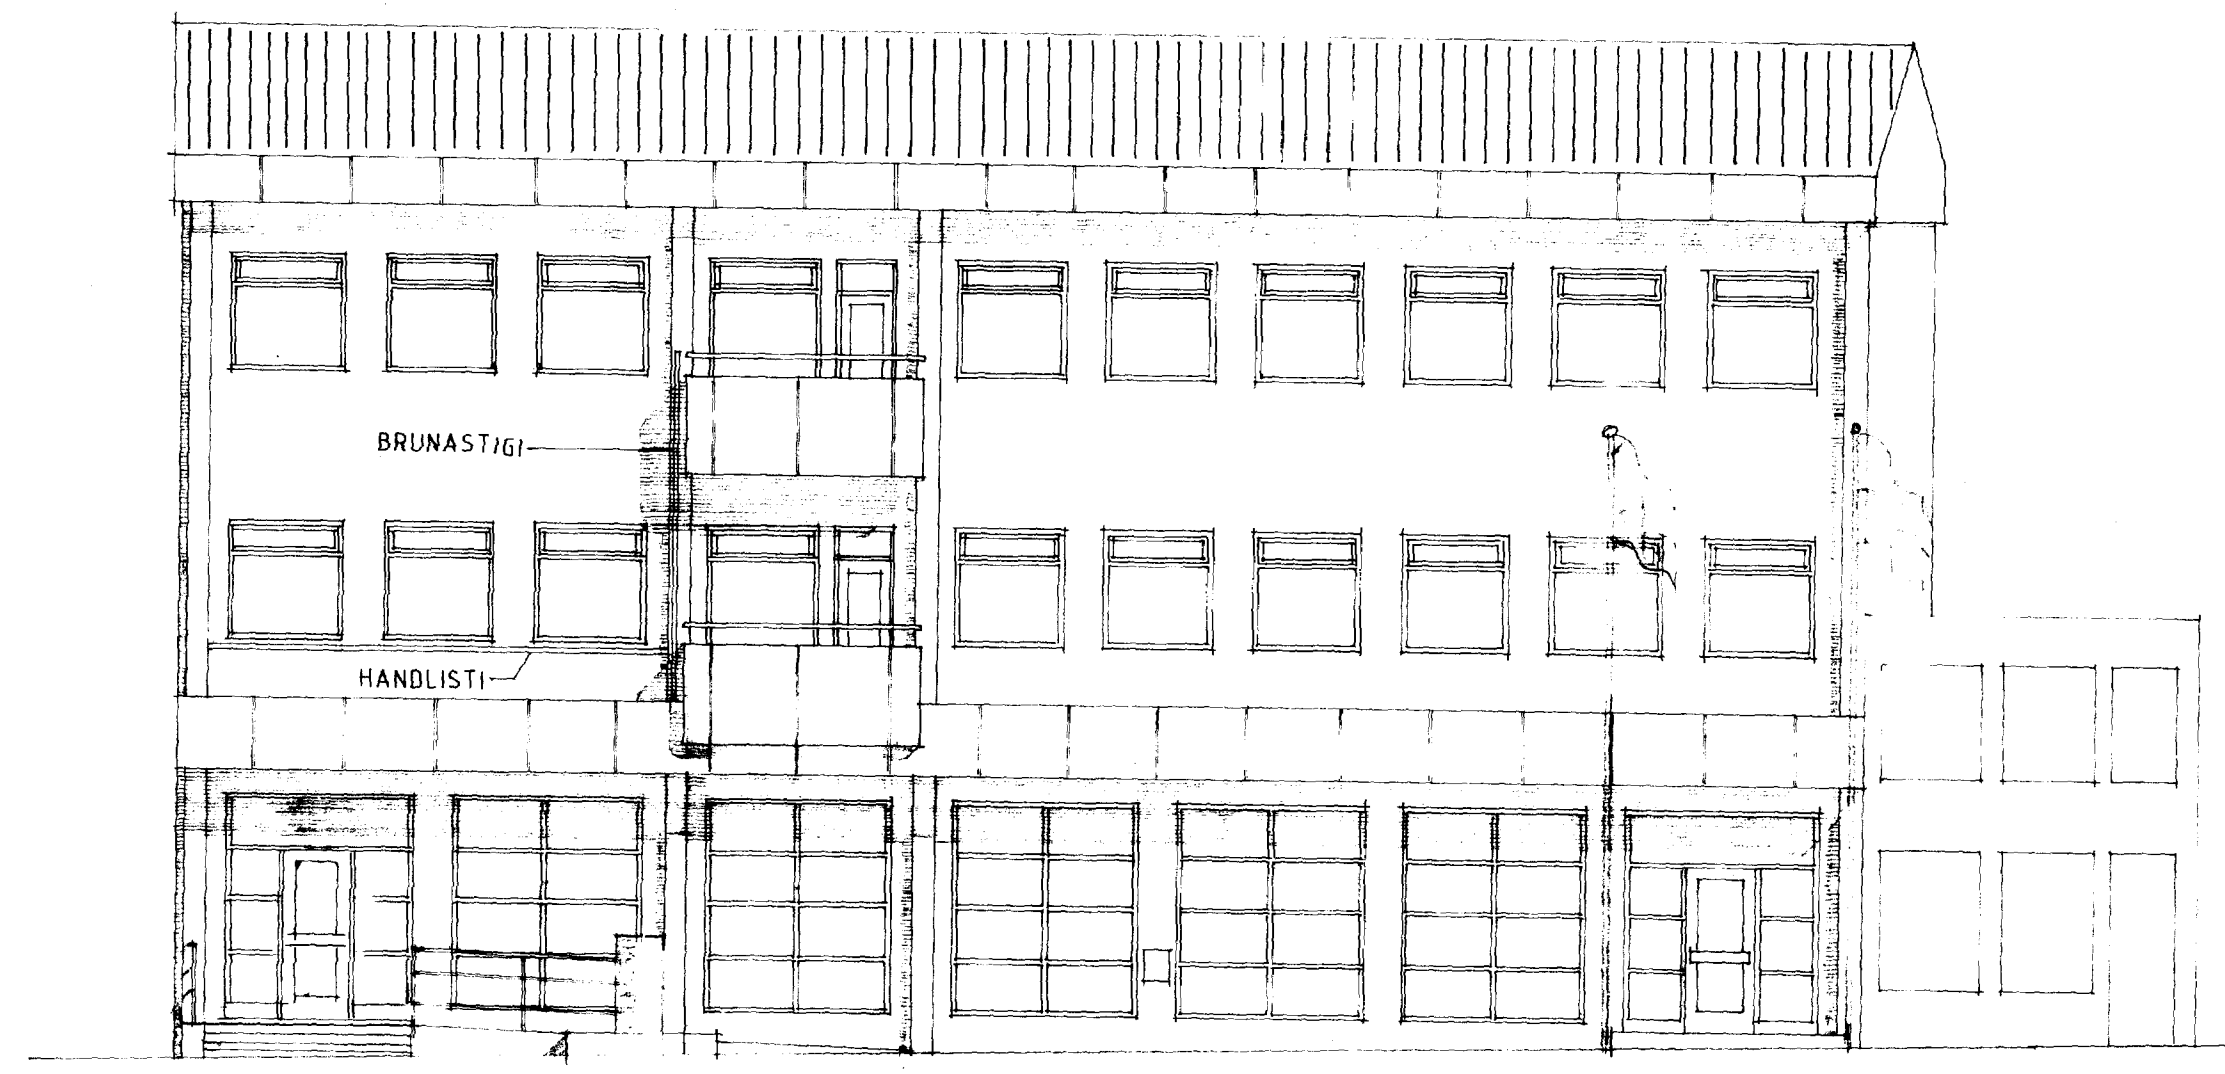

VESTURHLID M=1:100

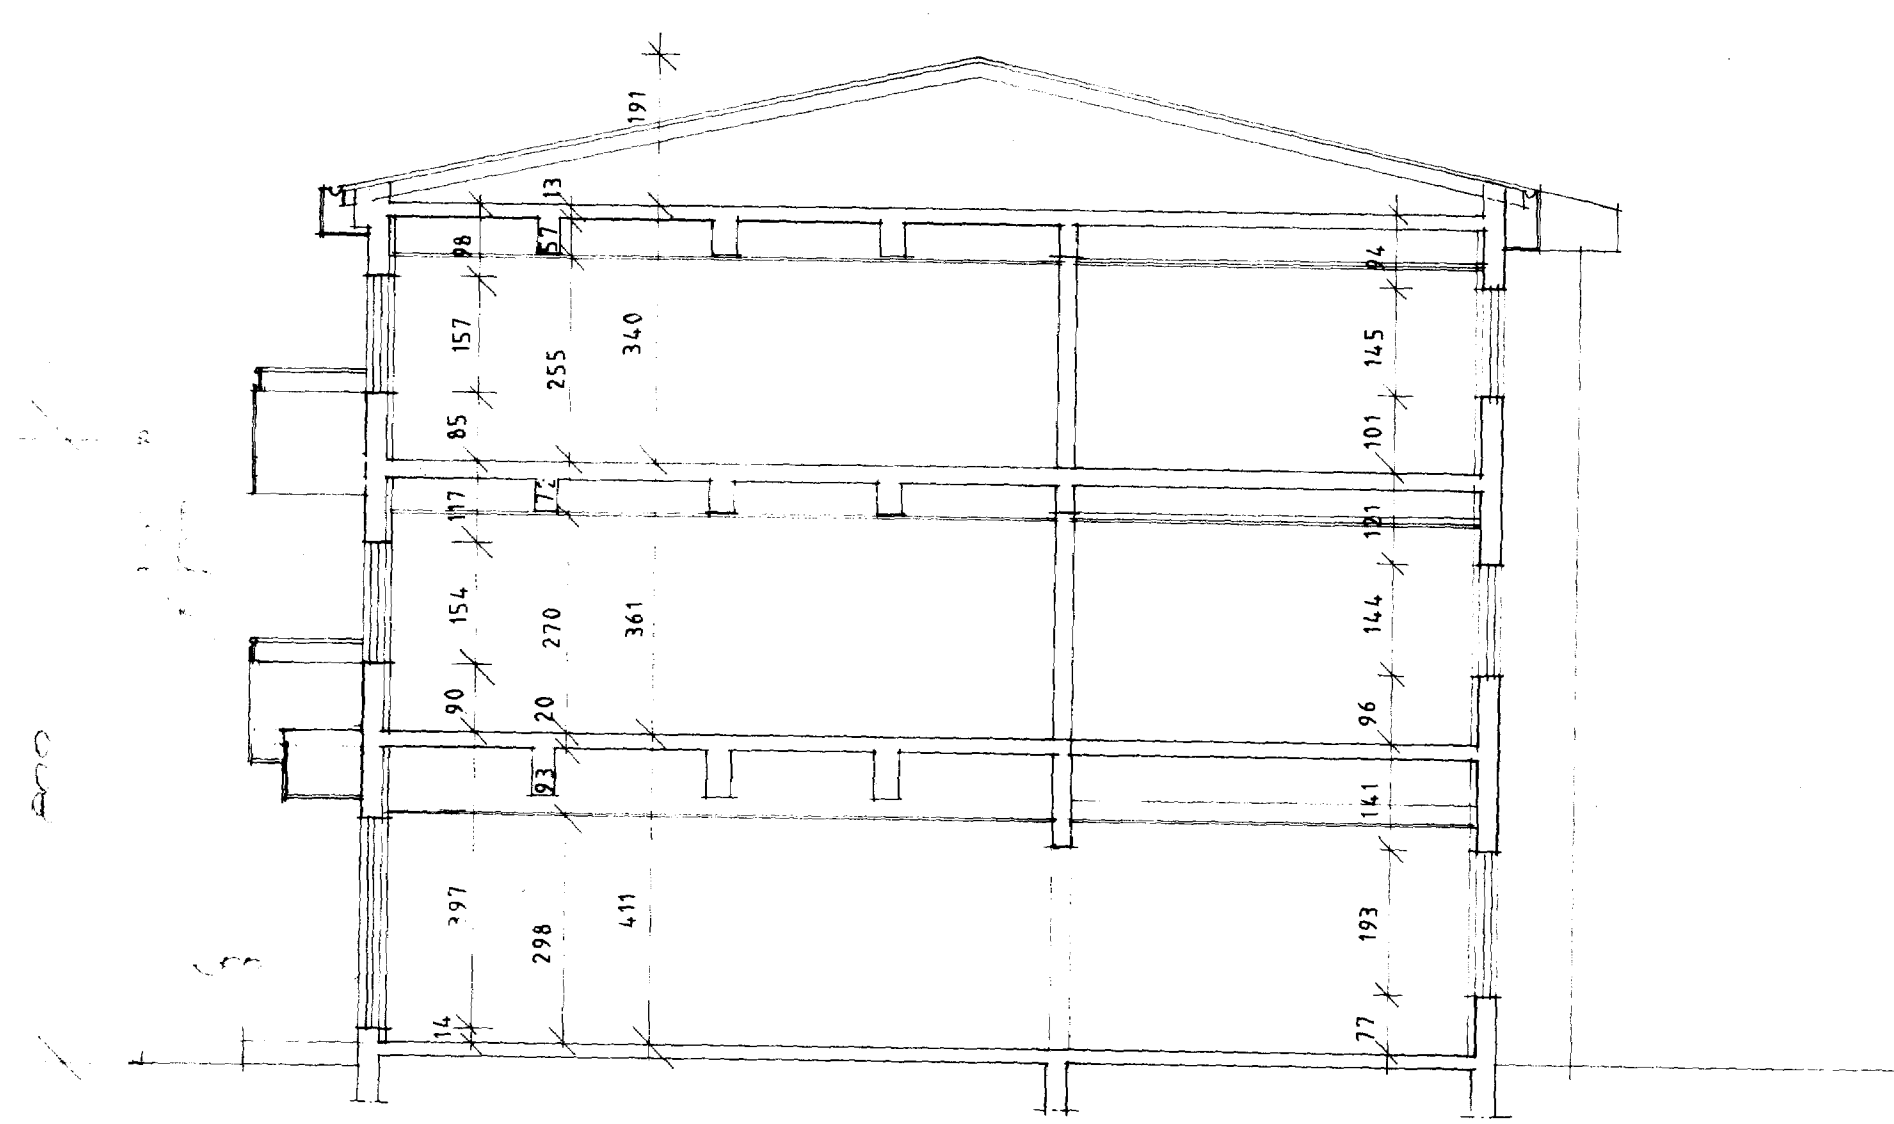

SNID M=1:100 í ELÐRA HÚSI

breyting A BRUNASTIGI 04.91	breyting C	verkheiti SPARISJÓÐUR VESTMANNAEYJA	PÁLL ZÓPHÓNÍASSON TEIKNISTOFA	verk nr. 9112	dags. APRÍL 91
breyting B NÚR INNGANGUR	breyting D	verkefni BREYTINGAR OG VIÐBYGGING	RÁÐGJAFAVEKFRÉÐIÞJÓNUSTA F.R.V.		breyting
málkv. 1:100	tekn. PZ	hannað PZ	KIRKJUVEGI 23 900 VESTMANNAEYJUM.	tekn. nr. 2 A.B	JAN 1995
			SÍMI 98-12711, 12239 TELEFAX 98-73076		