




PS2
108108

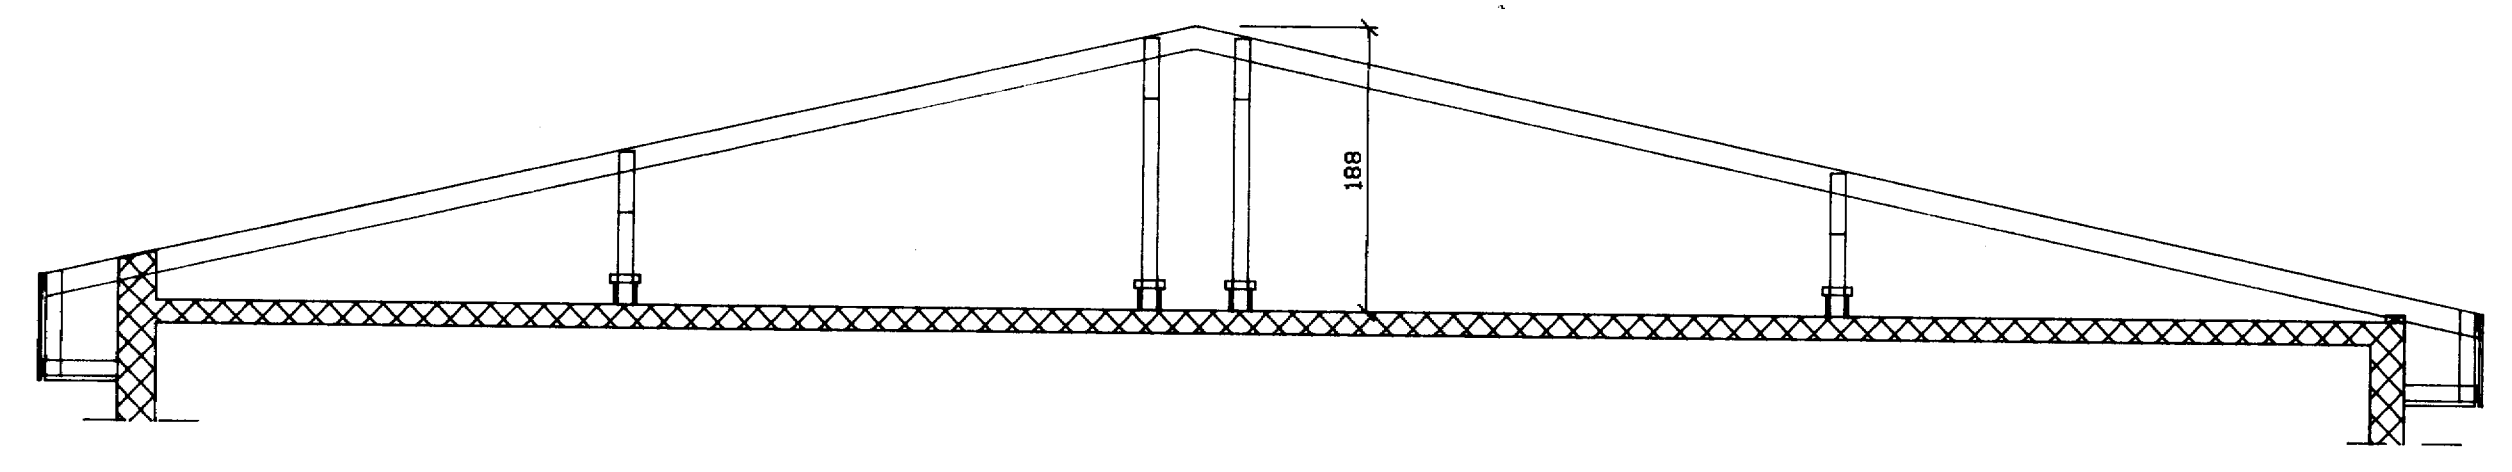

PS2
108108

PS1
108108

PS1
108108

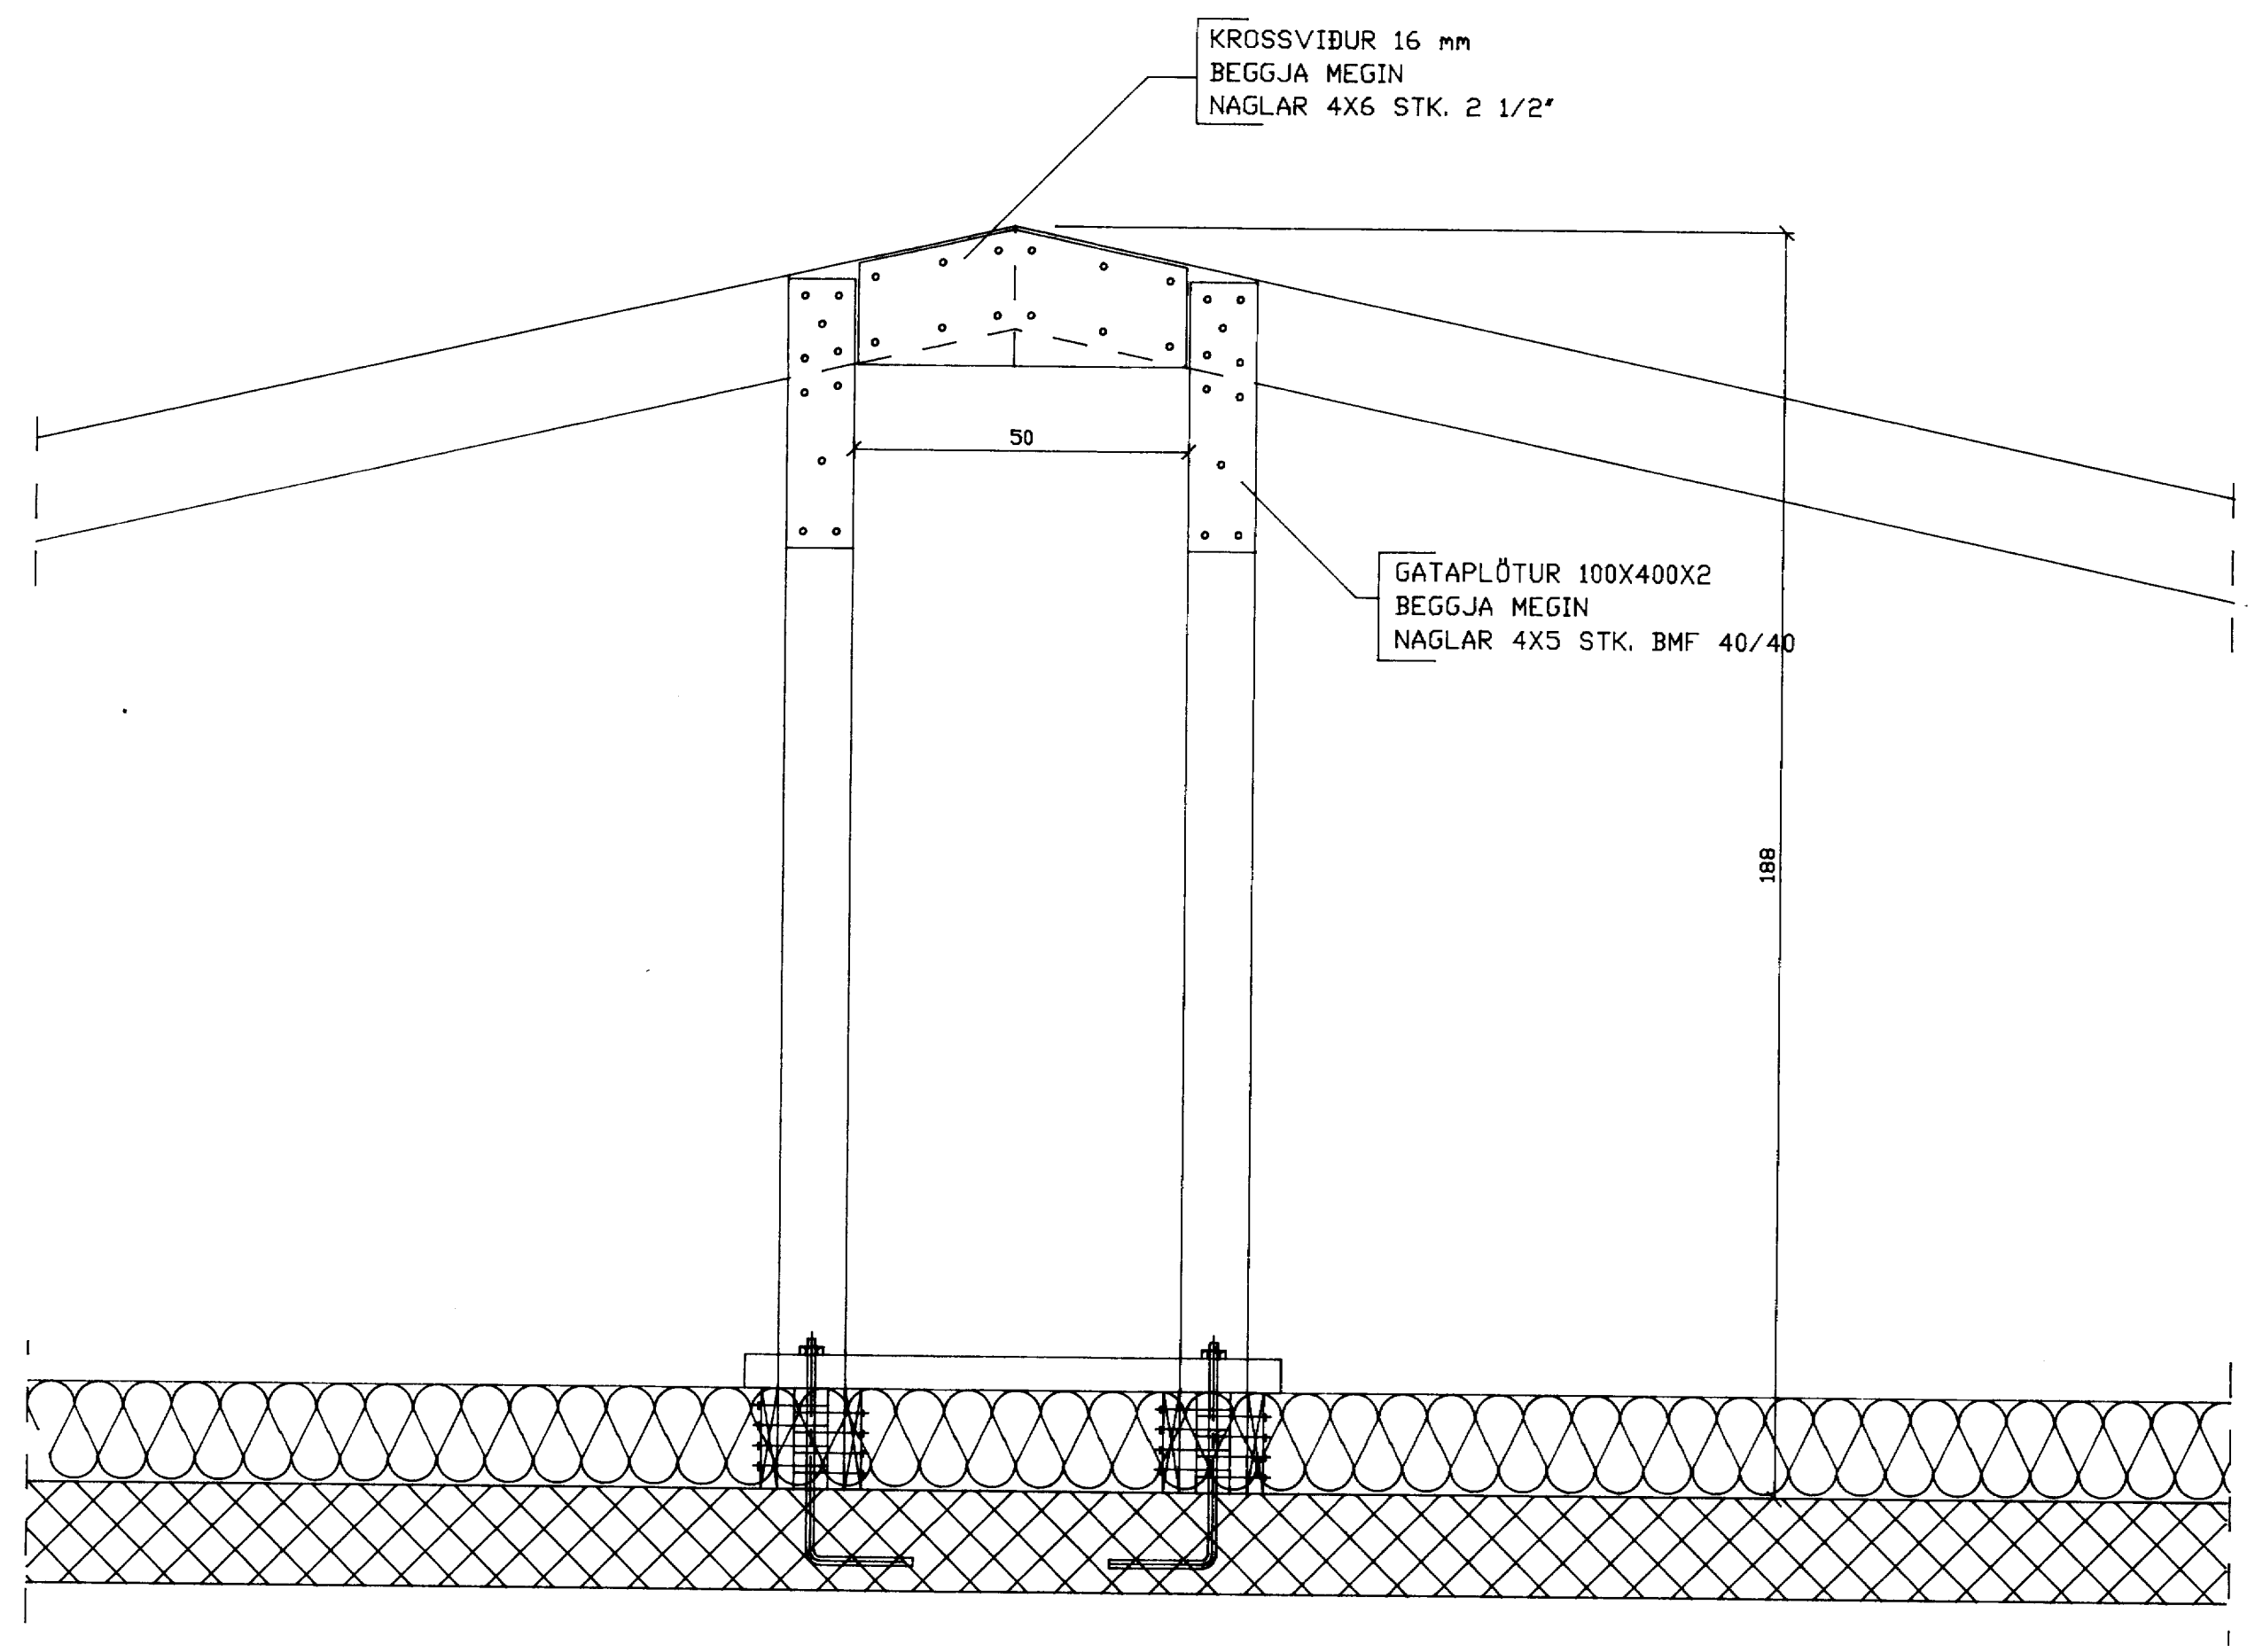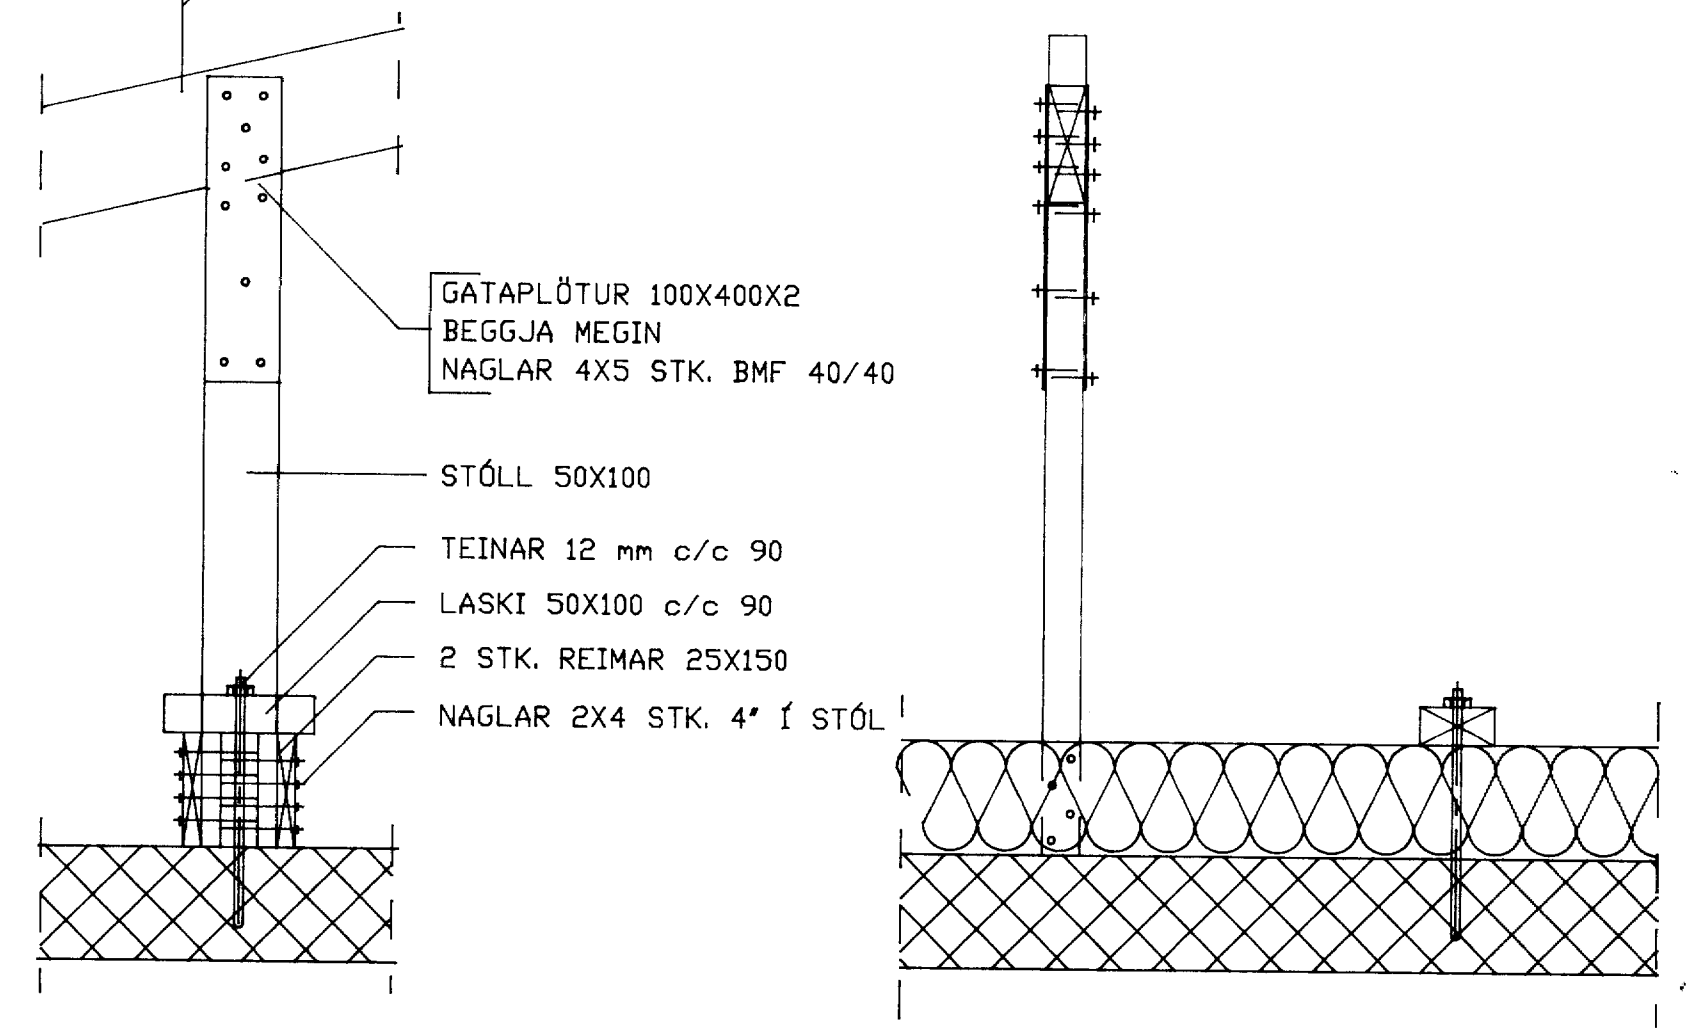

breyting A	breyting C	verkheiti SPARISJÓÐUR VESTMANNAEYJA	PÁLL ZÓPHÓNÍASSON TEIKNISTOFA RÁÐGJAFEVERKERFÐIÞJÓNUSTA E.F.V.	verk nr. 9112	dags. APR. 1991
breyting B	breyting D	verkefni BREYTINGAR OG VIÐRYGGING			