


*Squid In 37*

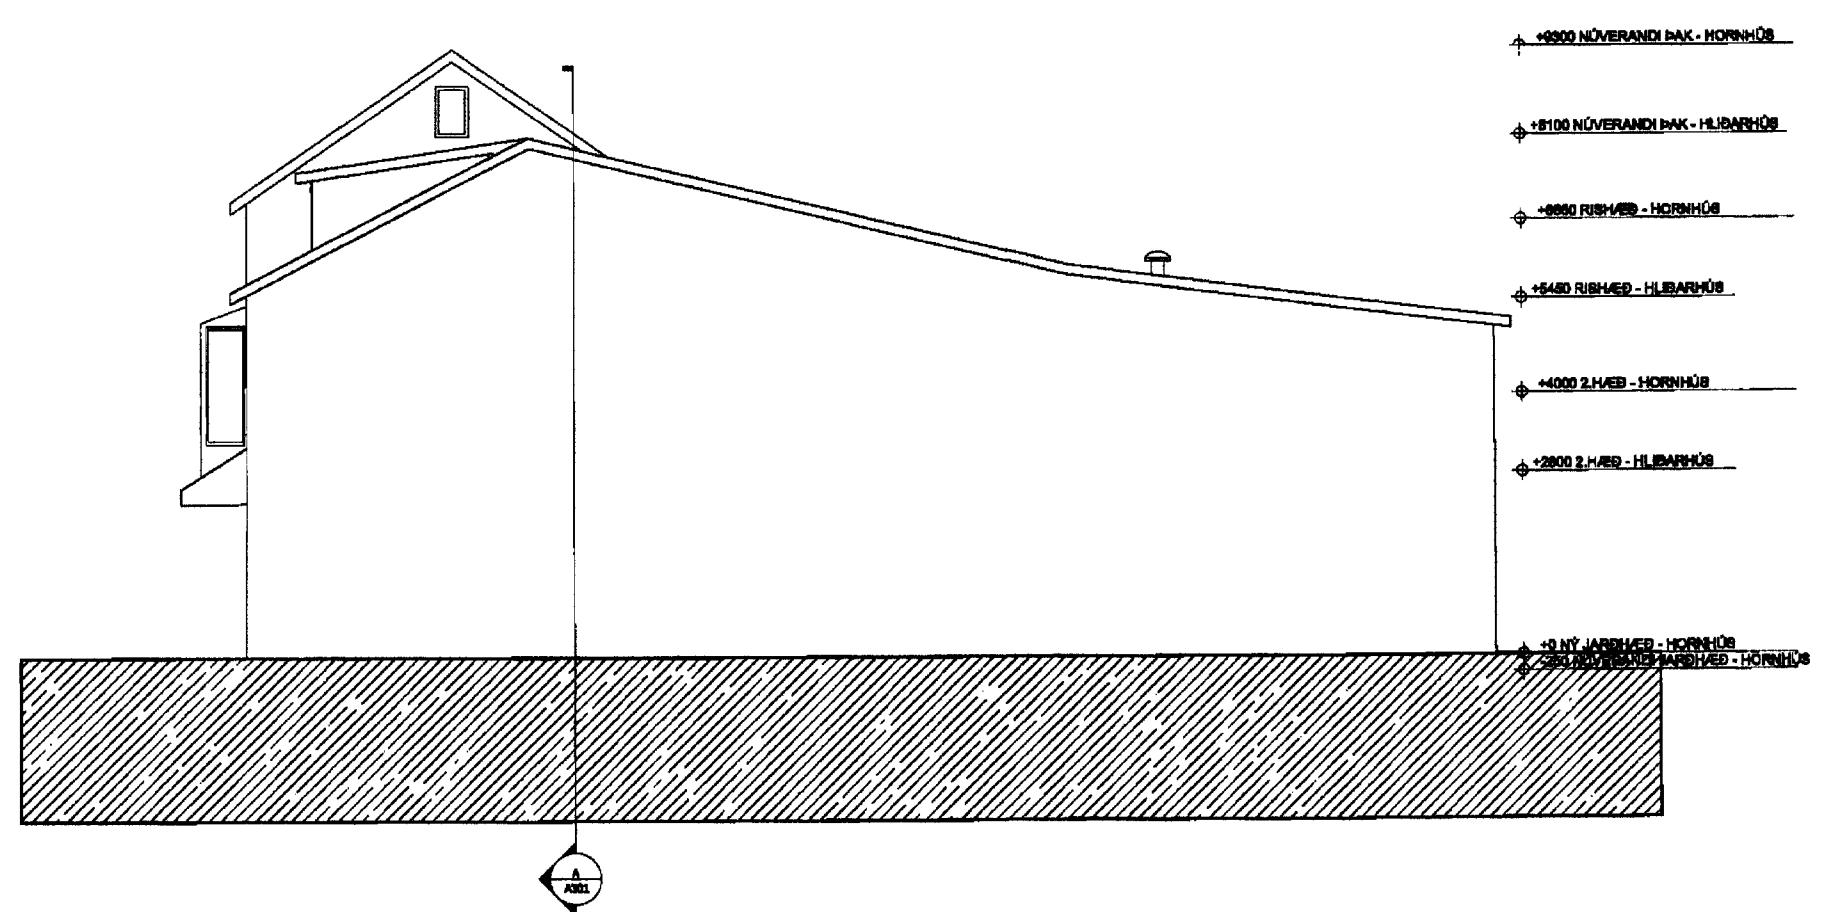

1 **ÁSÝND SUÐURLHIÐ**  
Scale: 1:100 @ A3

<b>SHIFT AS</b>		ADDRESS/ARCHITECTURE/NO 70 ST. MARKS AVE. BROOKLYN, NY, 11216, USA +1 949 427 4088
(B) 2014.02.28		
ASKA GUESTHOUSE BÁRUGATA 11 VESTMANNAEYJAR		
Drawn by	AS	
Designed by	AS	
Date	2013.12.01	
Scale	1:100 @ A3	
ÁSÝND SUÐURLHIÐAR		
<i>[Signature]</i>		
A-202.00		