


Signal Studio

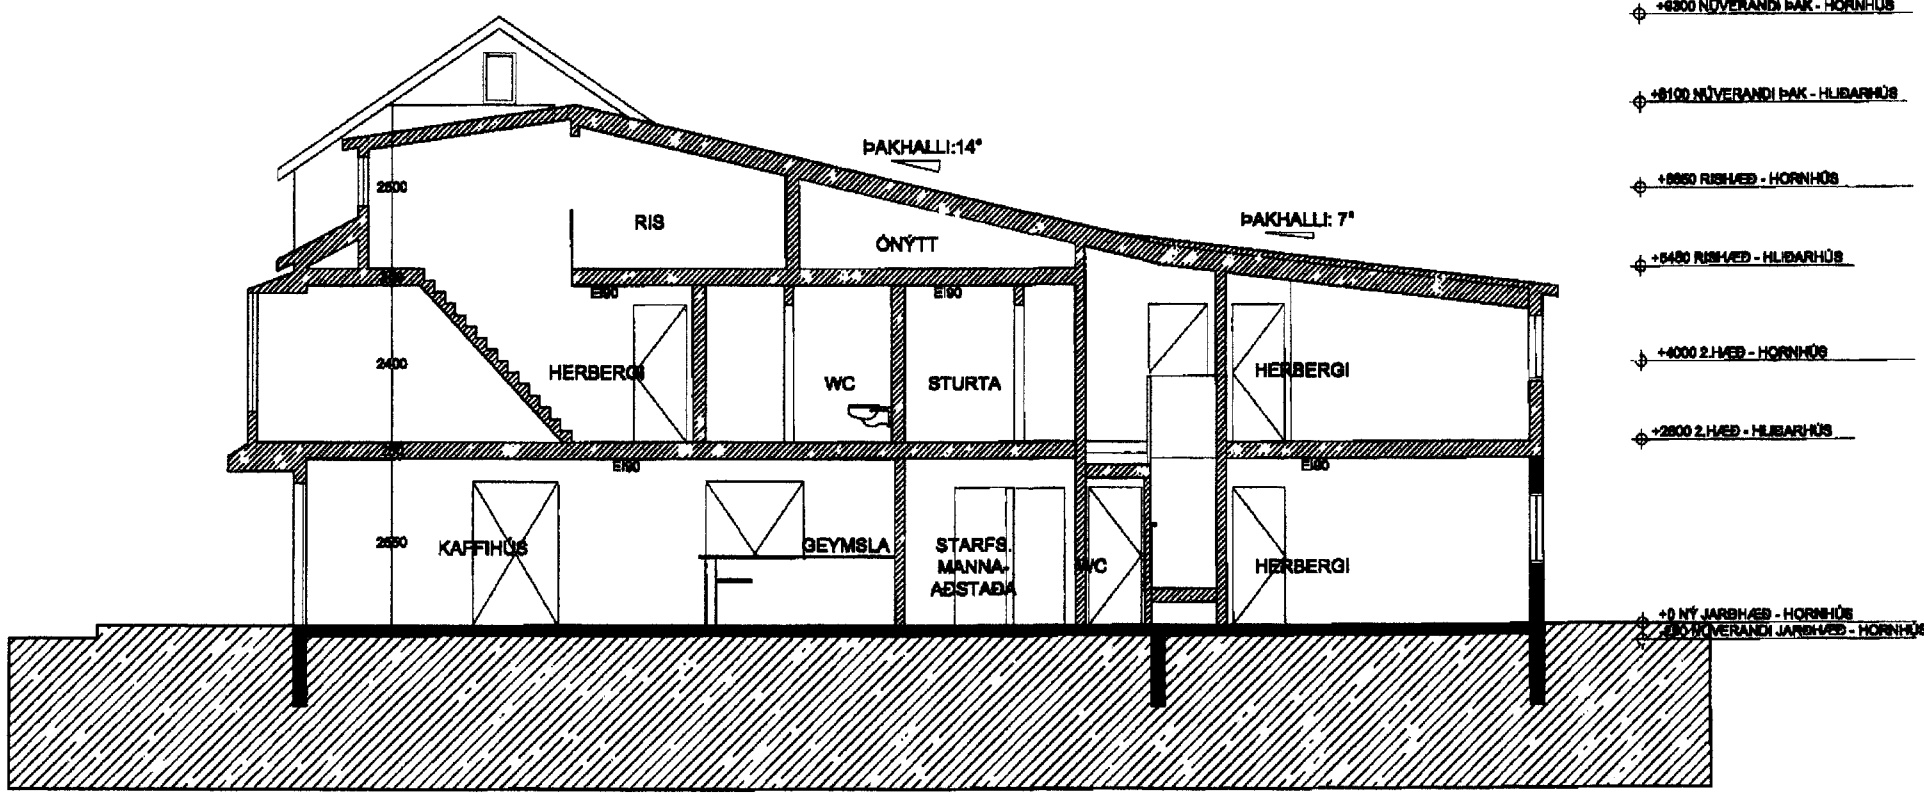

1 SNÍÐ BB
Scale: 1:100 @ A3

SHIFT AS	ADDRESS/ARCHITECTURE/NO 70 ST. MARKS AVE. BROOKLYN, NY, 11215, USA +1 948 827 4888
	(B) 2014.02.26
ASKA GUESTHOUSE BÁRUGATA 11 VESTMANNAEYJAR	
AS	AS
2013.12.01	1:100 @ A3
SNÍÐ BB <i>[Signature]</i> A-302.00	