


Signatur AS

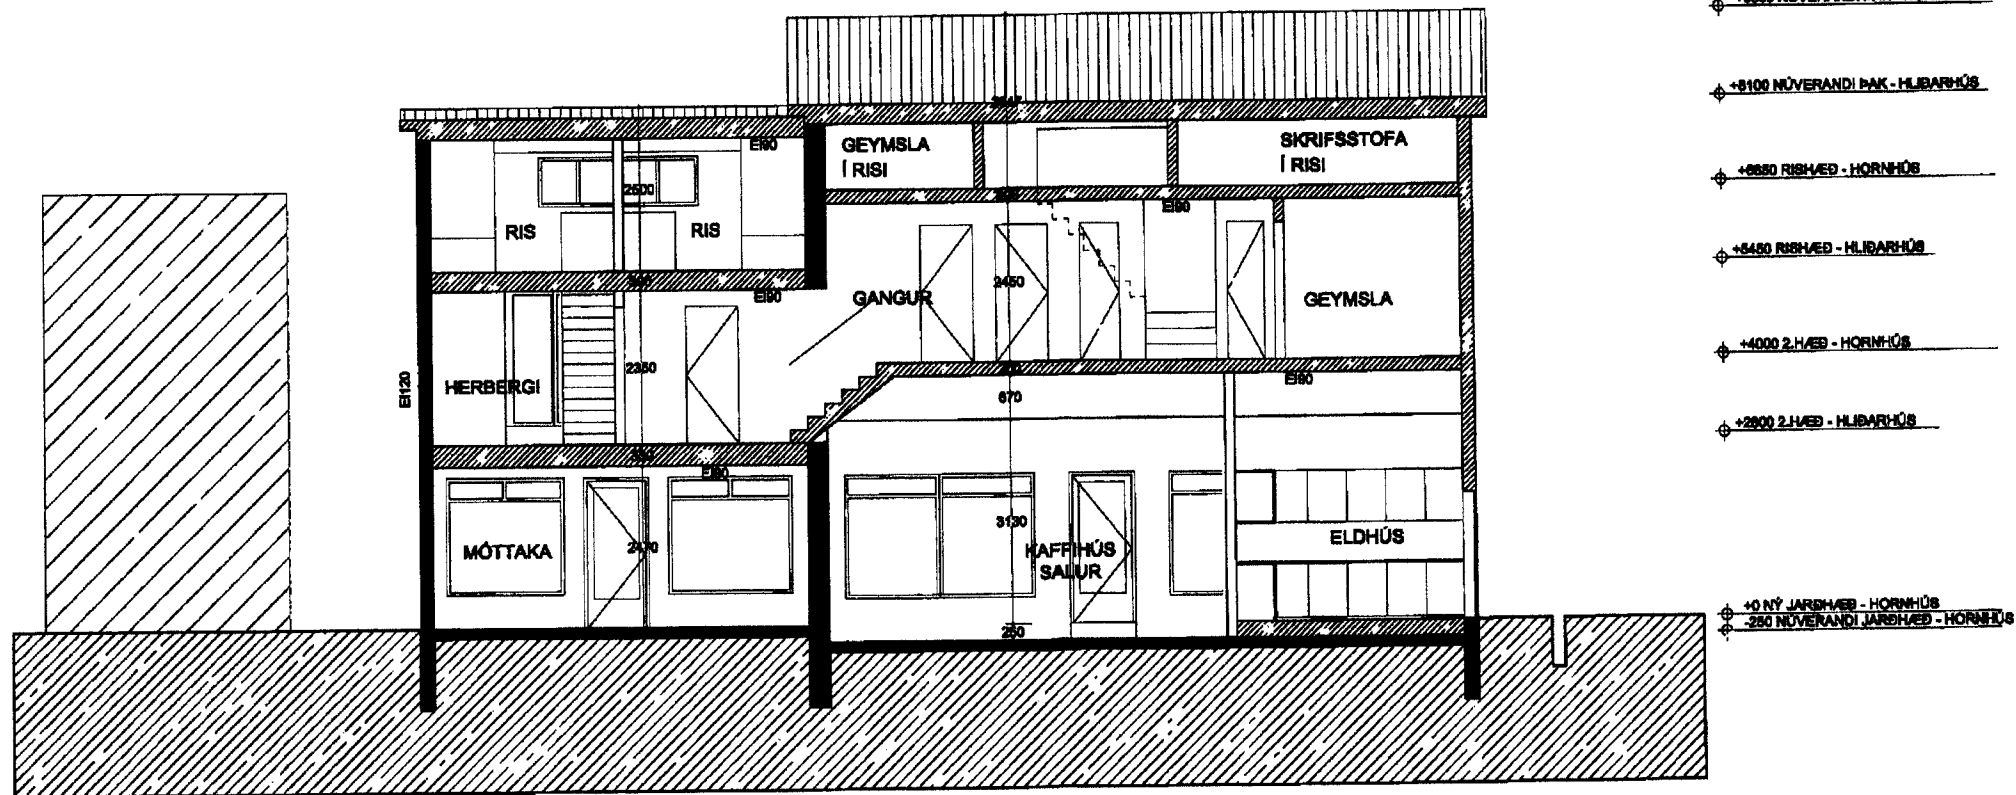

1 SNID AA
Scale: 1:100 @ A3

SHIFT AS

ARCHITECTURE INC
770 ST. MARKS AVE.
BROOKLYN, NY, 11216, USA
+1 917 457 4468

(B) 2014.02.26

ASKA GUESTHOUSE
BÁRUGATA 11
VESTMANNAEYJAR

Drawn by: AS
Designed by: AS
Date: 2013.12.01
Scale: 1:100 @ A3
Drawing title:

SNID AA
AS
A-301.00