


1025

Sigurður BT

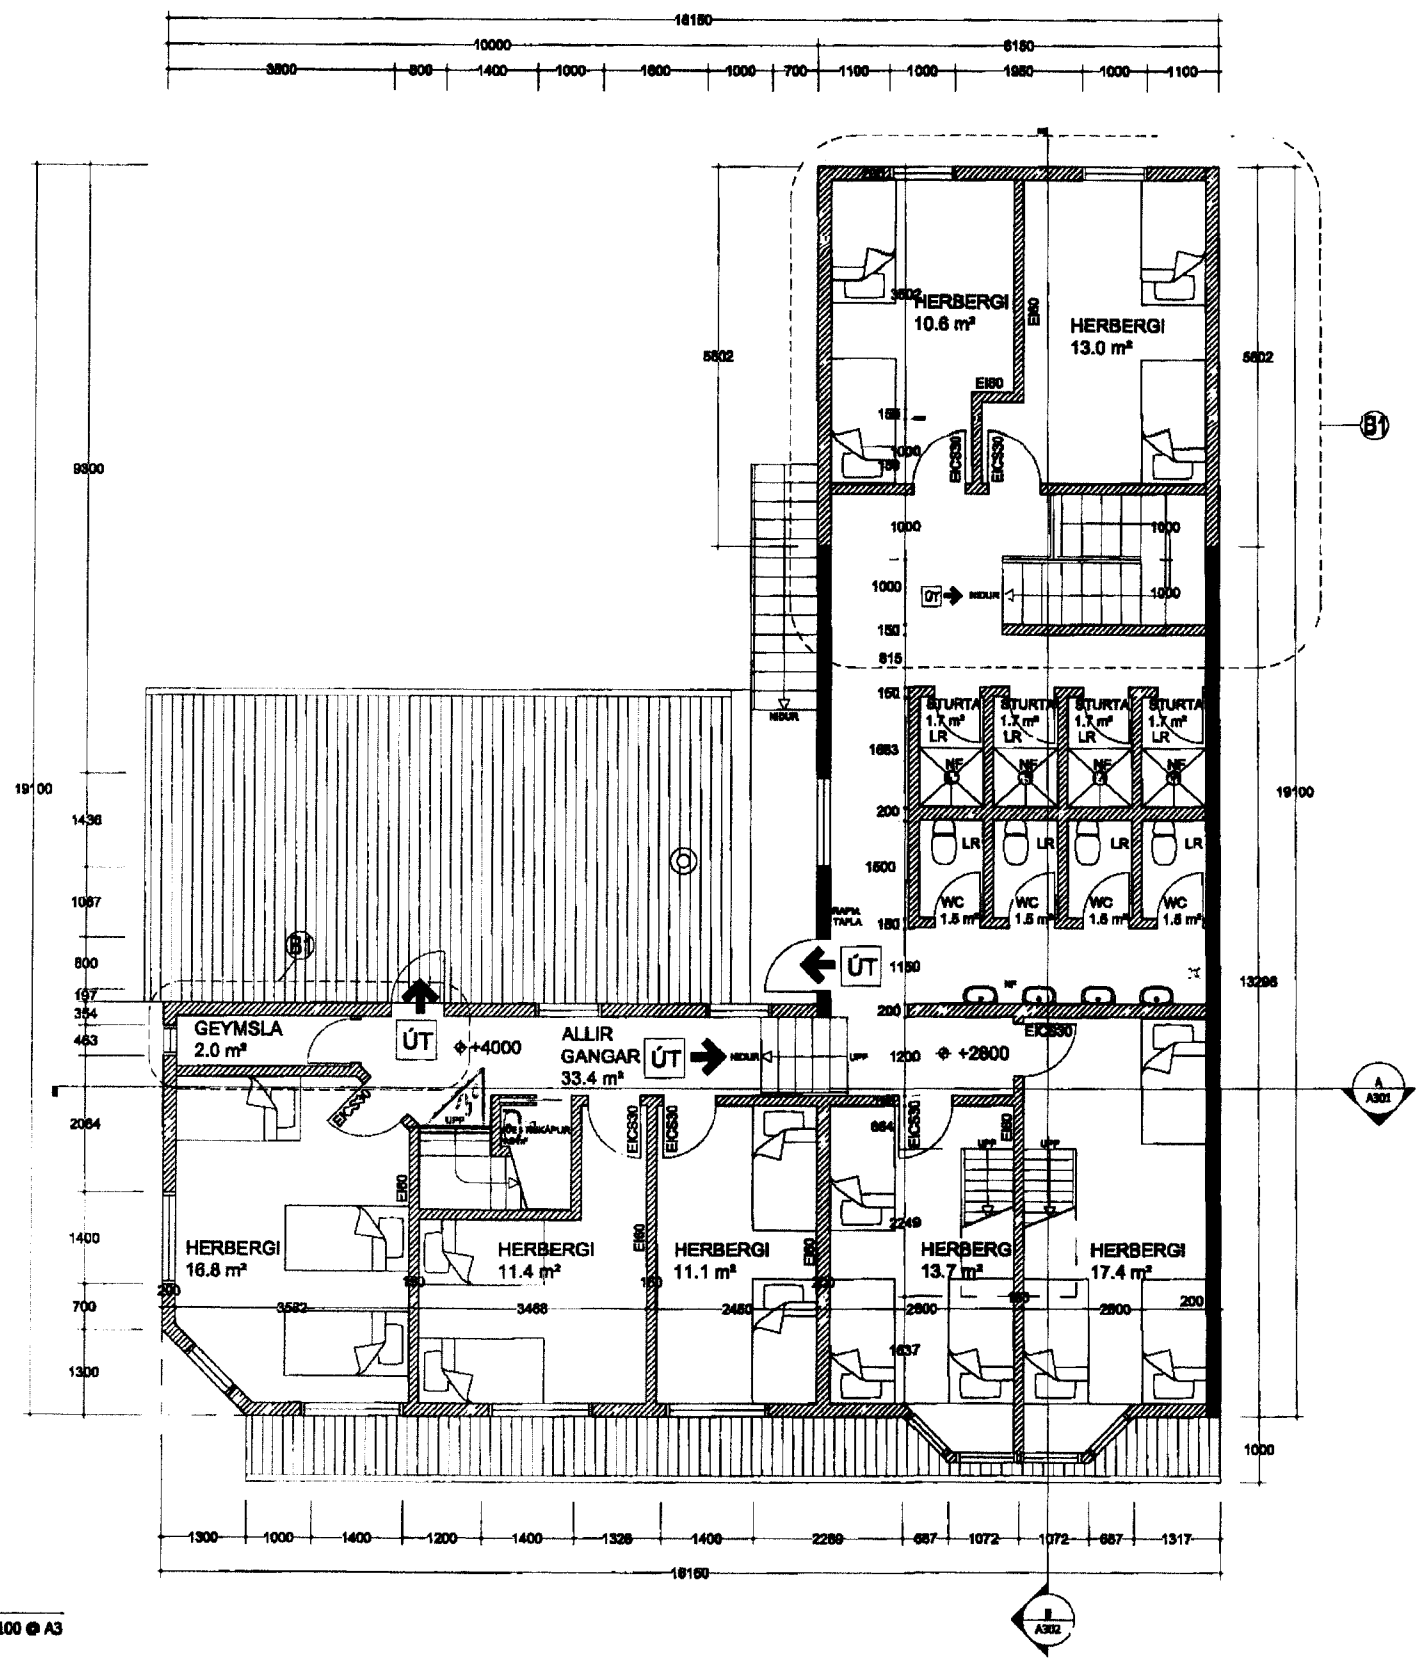

1 2. HÆÐ
Scale: 1:100 @ A3

STIGAHÚS FÆRT
SKIPULAG BREYTT
NEYÐARÚTGÖNGULEIÐ
BREYTT

SHIFT AS	ADD@SHIFTARCHITECTURE.INFO +1 965 627 4465
	770 BT MARSH AVE BROOKLYN, NY, 11274, USA
(B) 2014.02.26	
ASKA GUESTHOUSE BÁRUGATA 11 VESTMANNAEYJAR	
Drawn by:	AS
Reviewed by:	AS
Date:	2013.12.01
Scale:	1:100 @ A3
Drawing Title:	GRUNNMYND 2. HÆÐ <i>AS</i> A-102.00